



Level Datum 158.00m

1.0 Existing Elevation 1


1:100 @A3



Level Datum 158.00m

2.0 Existing Elevation 2


1:100 @A3

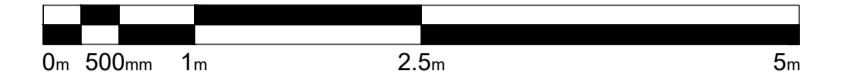

Scale 1:50 @A1 1:100@A3

Survey provided by:
Interlock Surveys Ltd.

Key to Elevations
N.T.S.

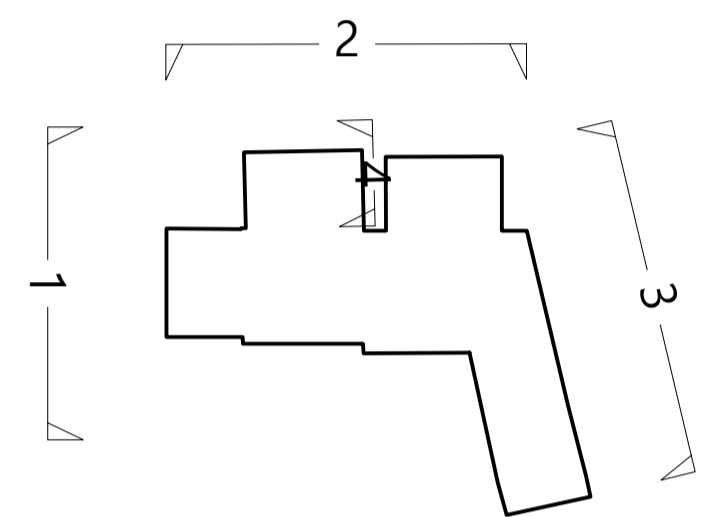

- Jul21 EQ JPM First issue

ISSUE DATE DRAWN CHECKED DESCRIPTION

PROJECT Barley Cottage

CLIENT Kevin and Lesley Covington

JAMES MACKINTOSH ARCHITECTS

DESIGN / CONSERVATION / HISTORIC INTERIORS

E: studio@jmackintosh.com
T: 01608 692310 W: www.jamesmackintosharchitects.com

DWG TITLE Survey
Elevation 1 and 2

STATUS Planning

JOB/DWG No. 243-105

SCALE 1:50@A1 1:100@A3 REVISION 0