



**Legend:**

- Survey Extents
- Category A Trees (Stem and Canopy Spread)
- Category B Trees (Stem and Canopy Spread)
- Category C Trees (Stem and Canopy Spread)
- Category U Trees (Stem and Canopy Spread)
- Root Protection Area
- Trees to be Removed

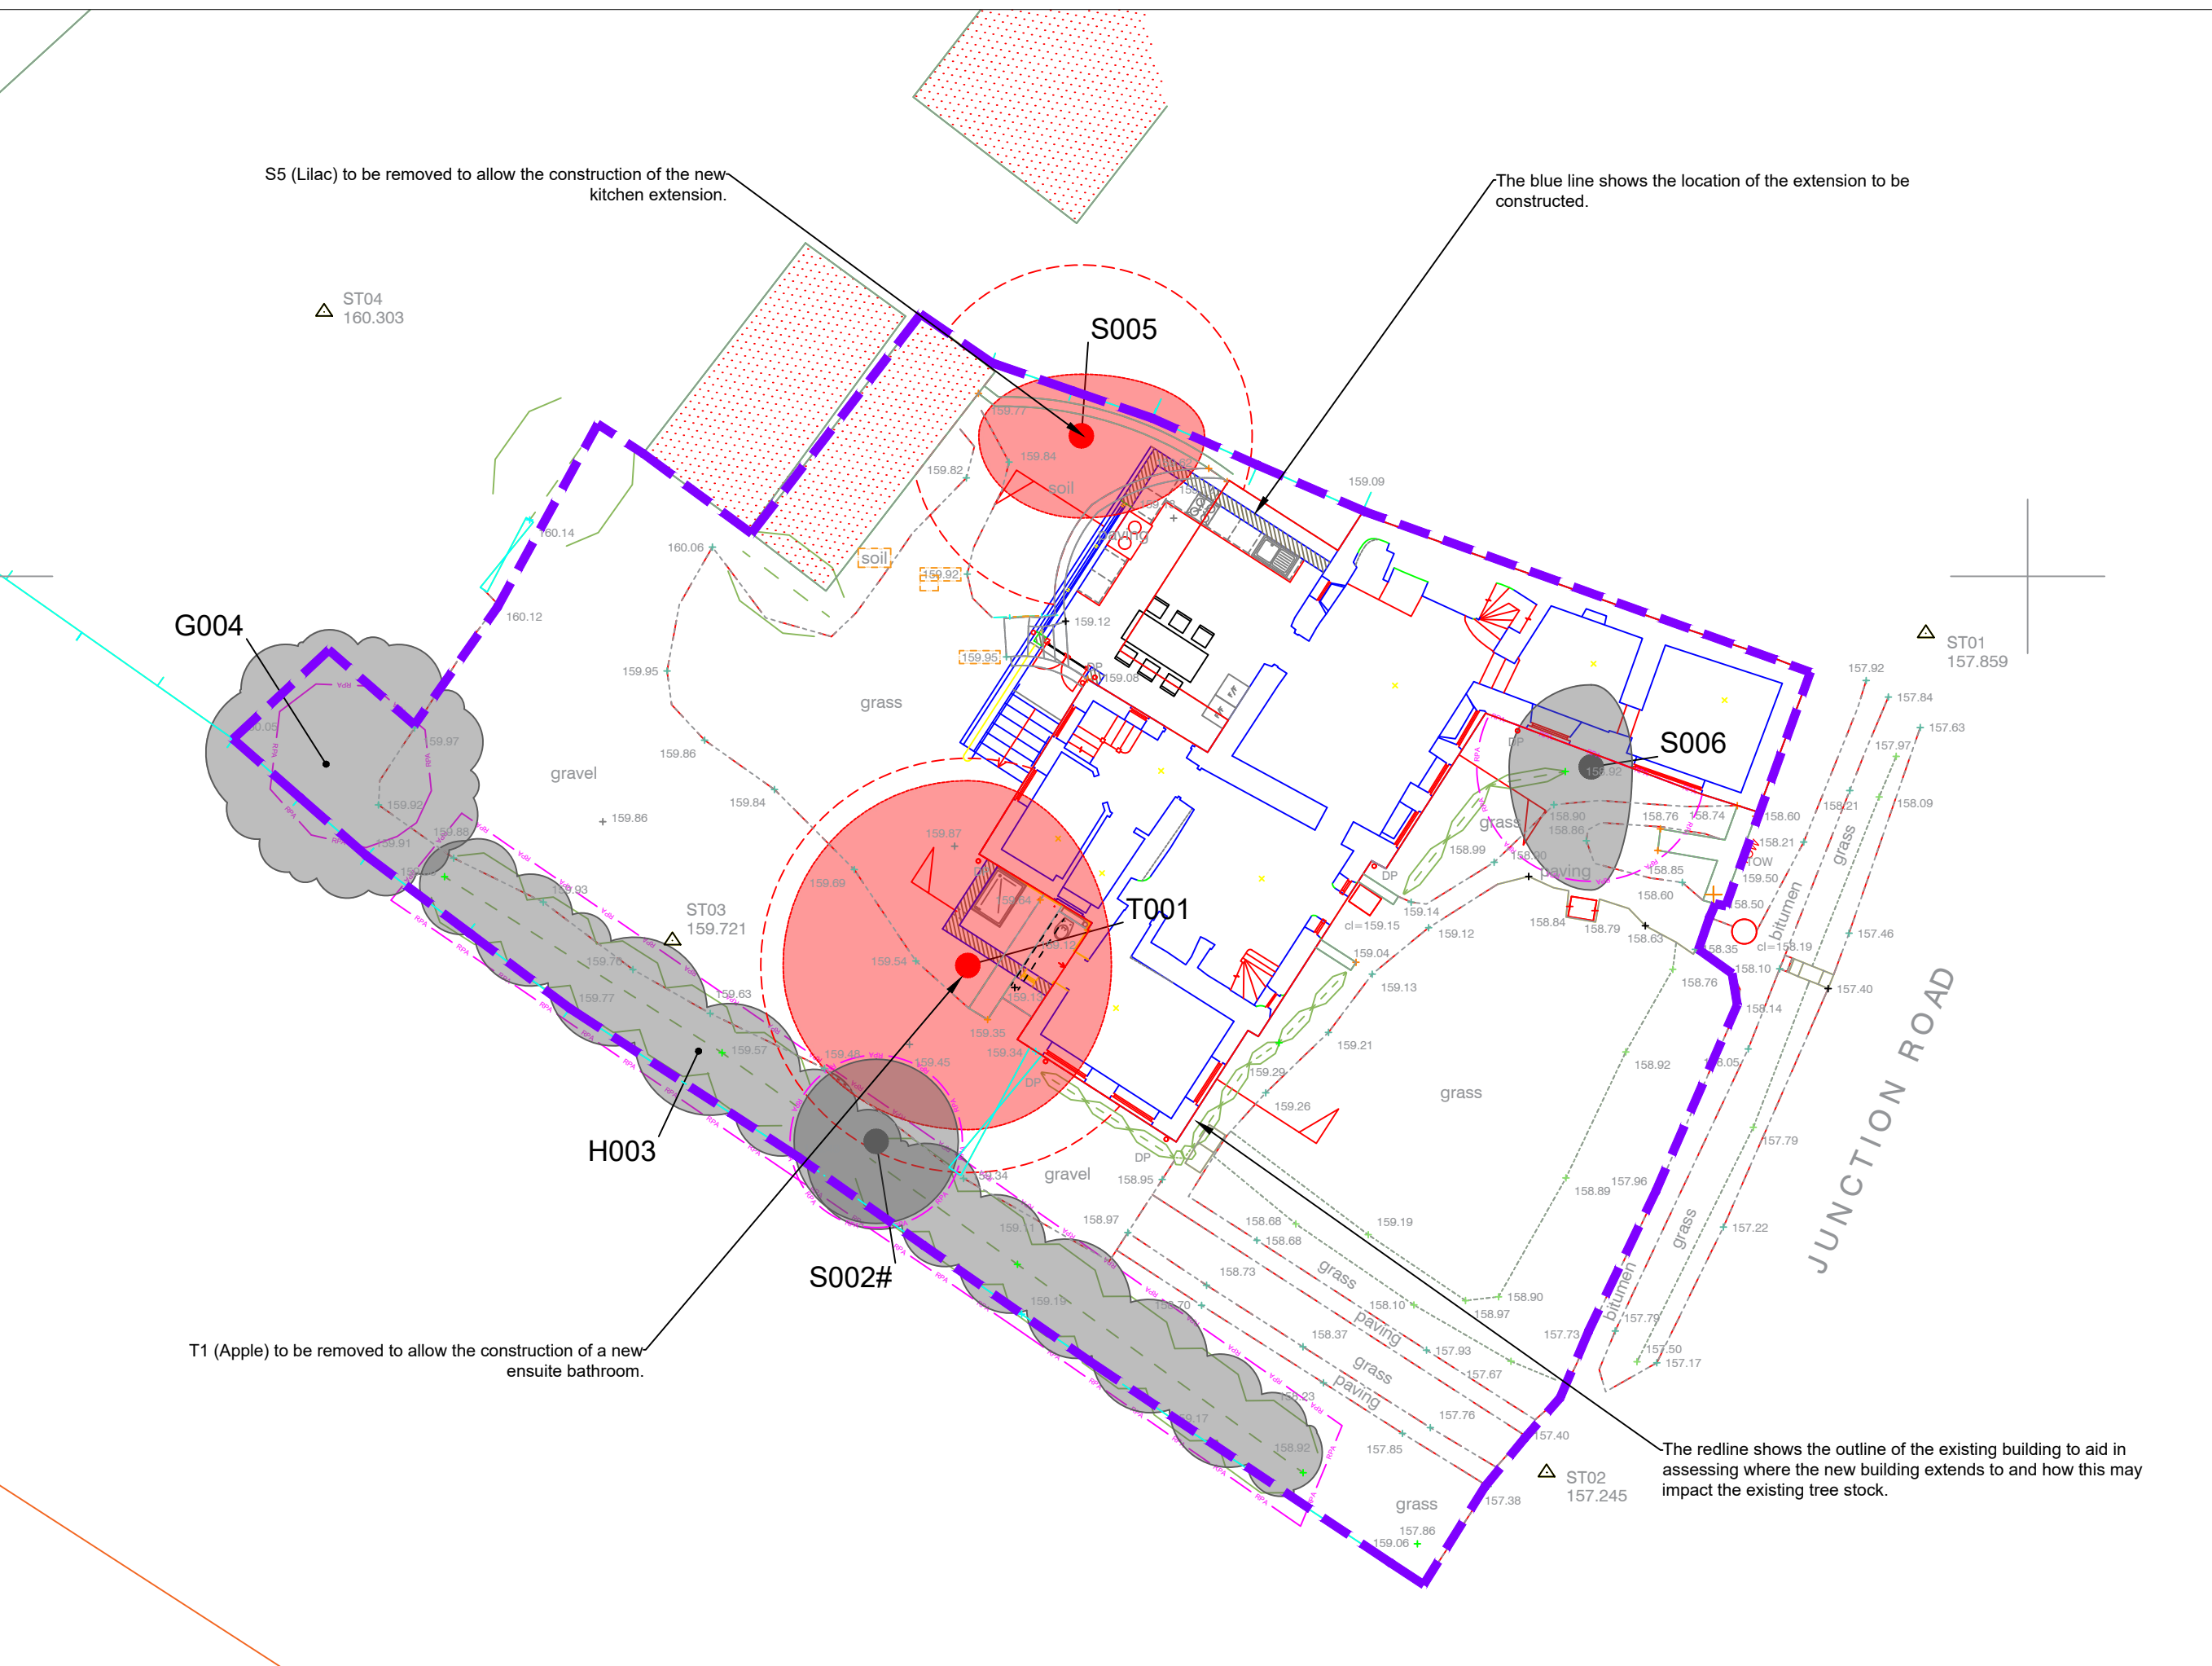

The original of this drawing was produced in colour - a monochrome copy should not be relied upon.

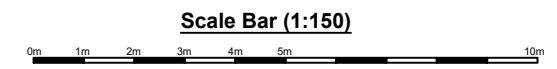

CLIENT:	Mr & Mrs Covington	
PROJECT/SITE:	Barley Cottage Churchill	
TITLE:	Arboricultural Implications Plan	
MAP REF:	74-BAR-DRW-AIP	
REVISION:	01	
LAYOUT:	Site Layout	
DATE:	28.08.2021	PRODUCED BY: NB
SCALE:	1:150@A3	REVIEWED BY: -