



**1.0 Existing Elevation 3**

1:100 @A3

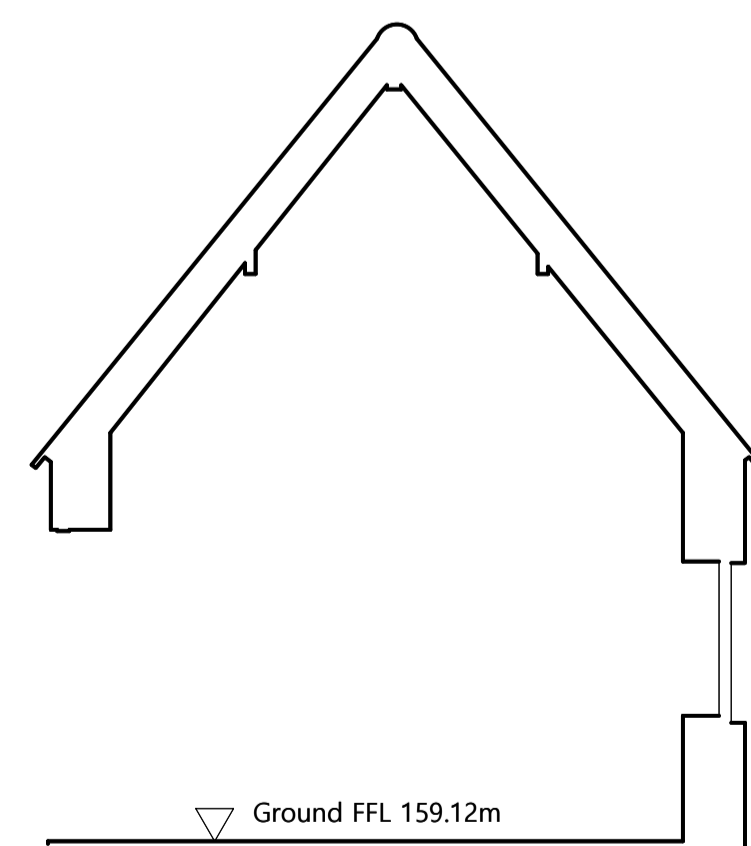


**2.0 Existing Section A-A**

1:100 @A3

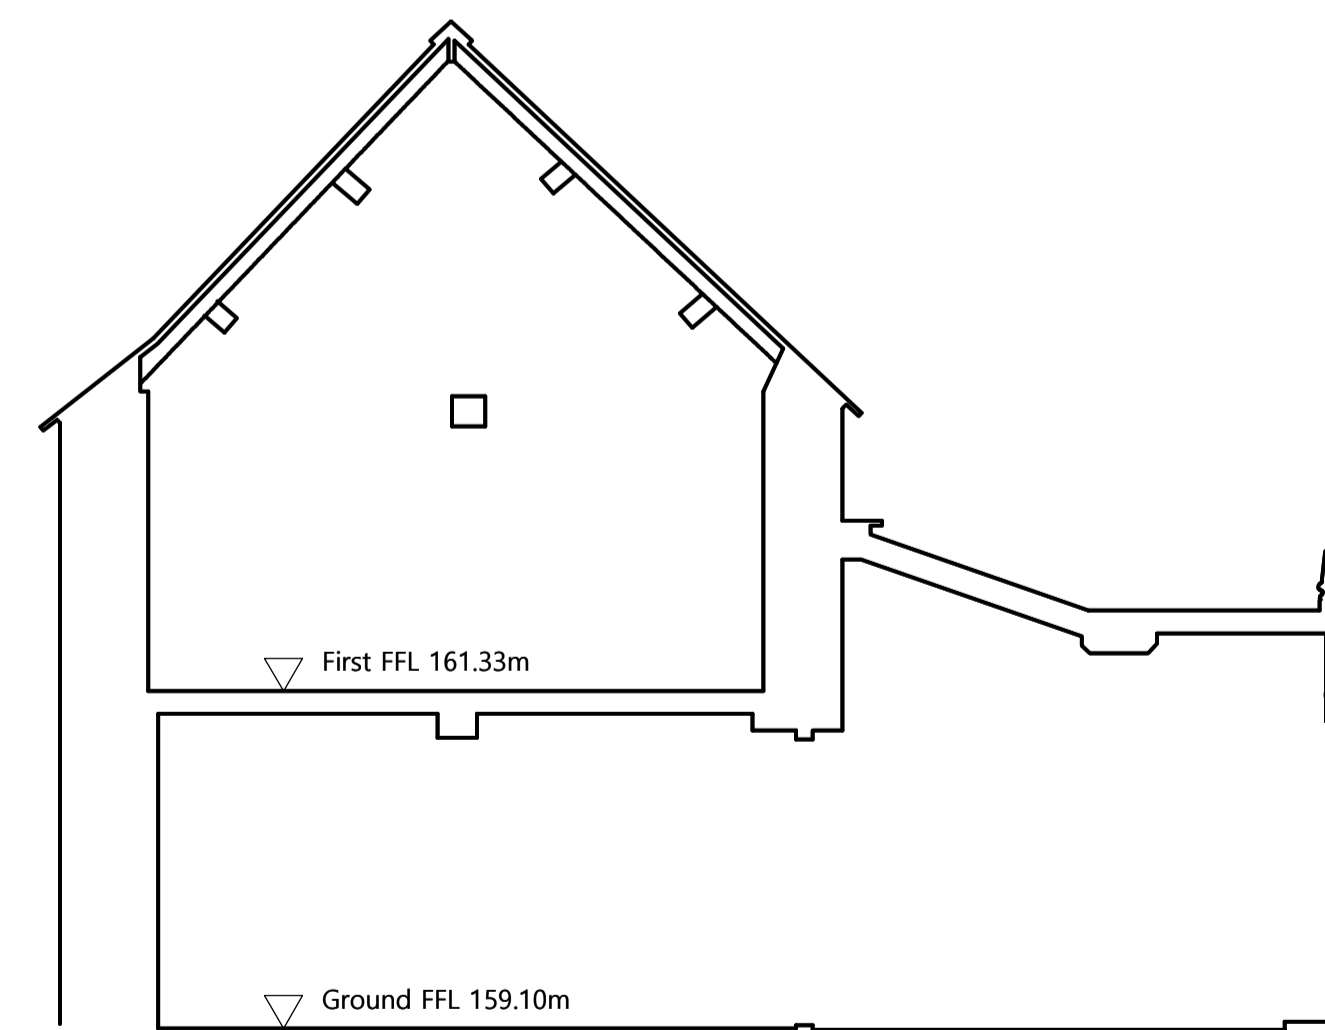

**3.0 Existing Section B-B**


1:100 @A3

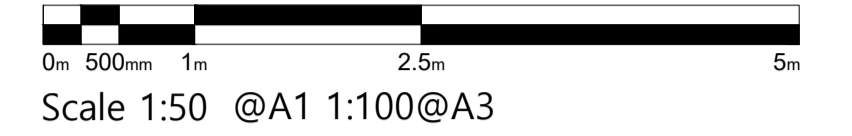


Scale 1:50 @A1 1:100@A3

**Survey provided by:**  
Interlock Surveys Ltd.

**Key to Elevations**  
N.T.S.

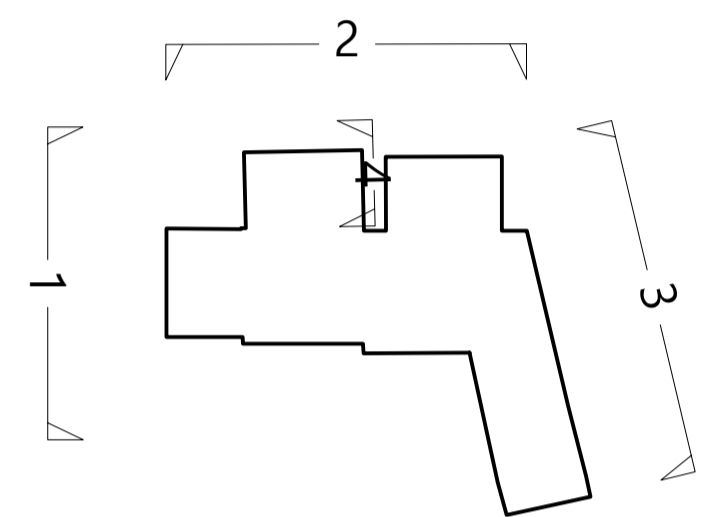

**Key to Sections**  
N.T.S.

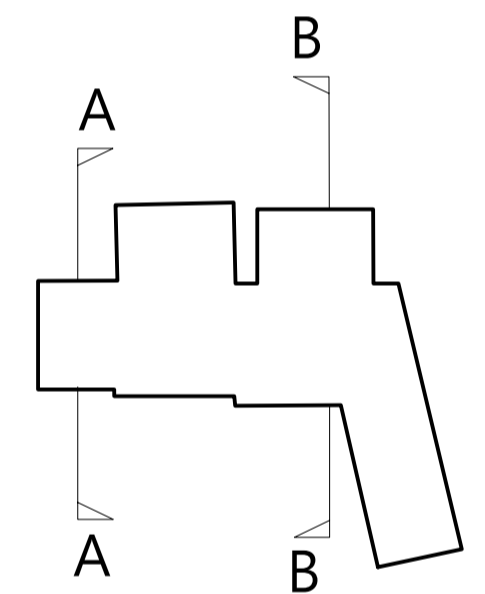

- Jul21 EQ JPM First issue

ISSUE DATE DRAWN CHECKED DESCRIPTION

**PROJECT** Barley Cottage

**CLIENT** Kevin and Lesley Covington

**JAMES MACKINTOSH ARCHITECTS**

DESIGN / CONSERVATION / HISTORIC INTERIORS

E. studio@jamesmackintosh.com  
T. 01608 692310 W. www.jamesmackintosharchitects.com

**DWG TITLE** Survey  
Elevation 3 and Sections

**STATUS** Planning

**JOB/DWG No.** 243-106

**SCALE** 1:50@A1 1:100@A3 REVISION 0