

46.6m

CADGERS LOAN / PRESIDENT KENNEDY DRIVE

Woodend

Brackenhurst

Wilde Roos

Public footpath
+98.900

+98.700

+99.100

+99.150

+99.450

Existing trees

+99.600

+100.000

Cedarwood

Miacasa

+99.350

+99.550

Existing trees


+99.650

Corbiewood

+99.400

+99.600
Site Boundary

+99.800

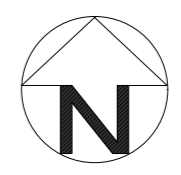

PLANNING


David Gallacher & William Jeffrey

Proposed Housing Development at
Cedarwood
President Kennedy Drive
Plan
FK7 8AY

Drg no: AL(0)02 Rev: A

EXISTING BLOCK PLAN

Scale: 1:250 @ A2 Date: 16/09/21

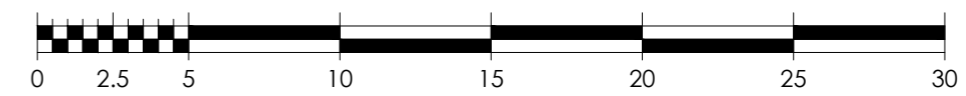

Scale 1:250