



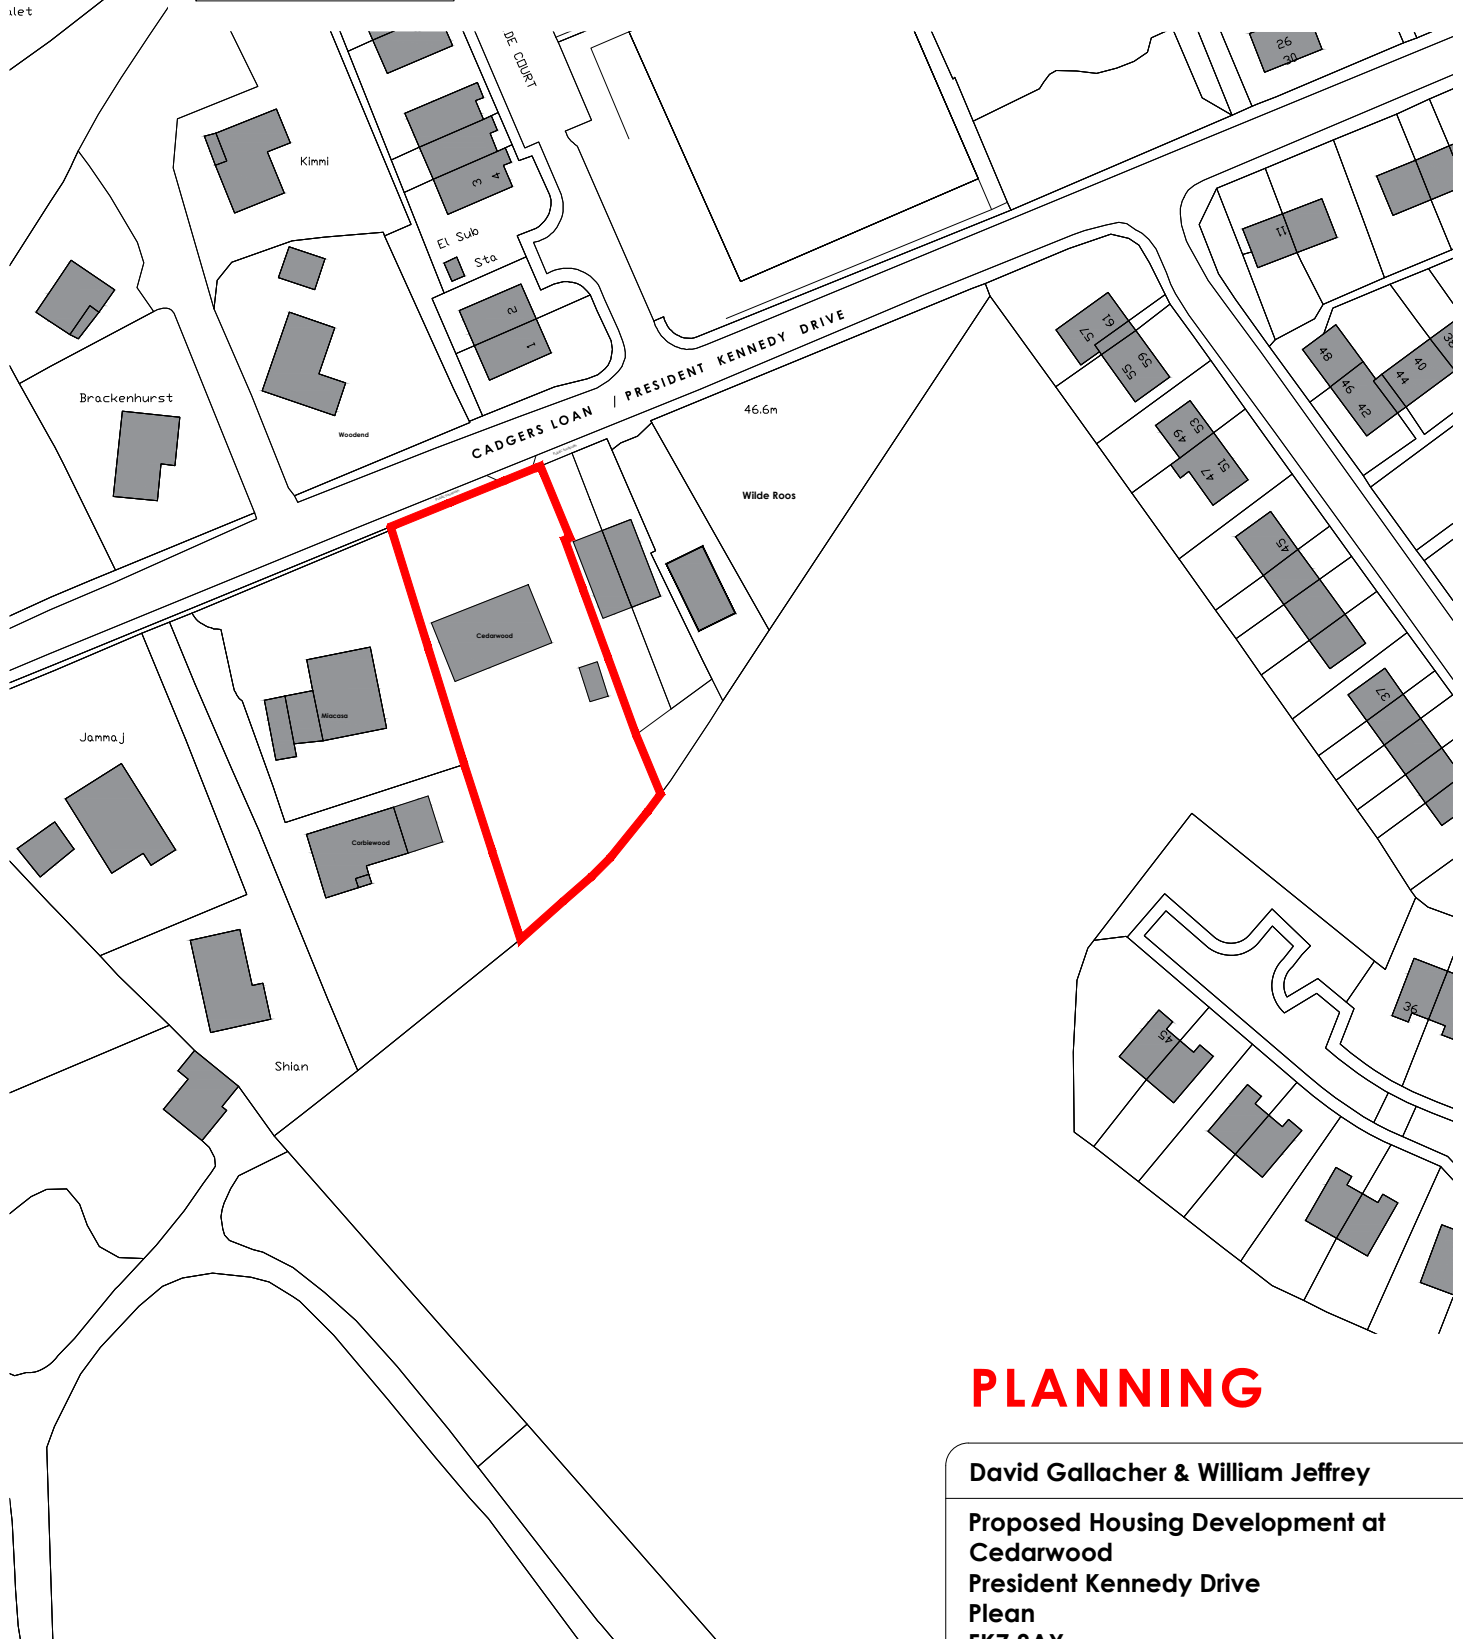

© Crown copyright and database rights 2019 Ordnance Survey License No.100048957. The representation of road, track or path is no evidence of a boundary or right of way. The representation of features as lines is no evidence of a property boundary.



COORDINATES: NS830872 (Easting: 283078, Northing: 687299)

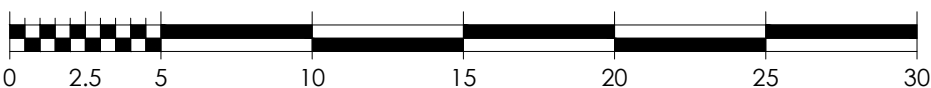

Scale 1:250

PLANNING

David Gallacher & William Jeffrey

Proposed Housing Development at
Cedarwood
President Kennedy Drive
Plean
FK7 8AY

Drg no: AL(0)01

Rev:

EXISTING LOCATION PLAN

Scale: 1:1250 @ A4

Date: 01/09/21