

46.6m

CADGERS LOAN / PRESIDENT KENNEDY DRIVE

Woodend

Brackenhurst

Wilde Roos

Existing trees

Public footpath

Public footpath



Cedarwood

Miacasa

Existing trees

Corbiewood

Site boundary

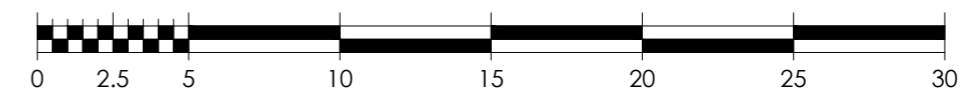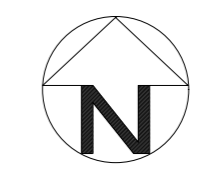

Scale 1:250

**PLANNING**

|   |                |
|---|----------------|
| David Gallacher & William Jeffrey   |                |
| Proposed Housing Development at Cedarwood<br>President Kennedy Drive<br>Plan<br>FK7 8AY |                |
| Drg no: AL(0)02   | Rev:           |
| EXISTING BLOCK PLAN   |                |
| Scale: 1:250 @ A2   | Date: 01/09/21 |