



IMPORTANT:
 This document should not be relied upon or used in circumstances other than those for which it was originally prepared and for which B3 Architecture & Design were commissioned.
 B3 Architecture & Design accepts no responsibility for this document to any party other than the person(s) by whom it was commissioned.
 Do not scale from this drawing; if in doubt ASK! All dimensions and levels must be checked on site by the Building Contractor as appointed by the Client prior to works commencing.

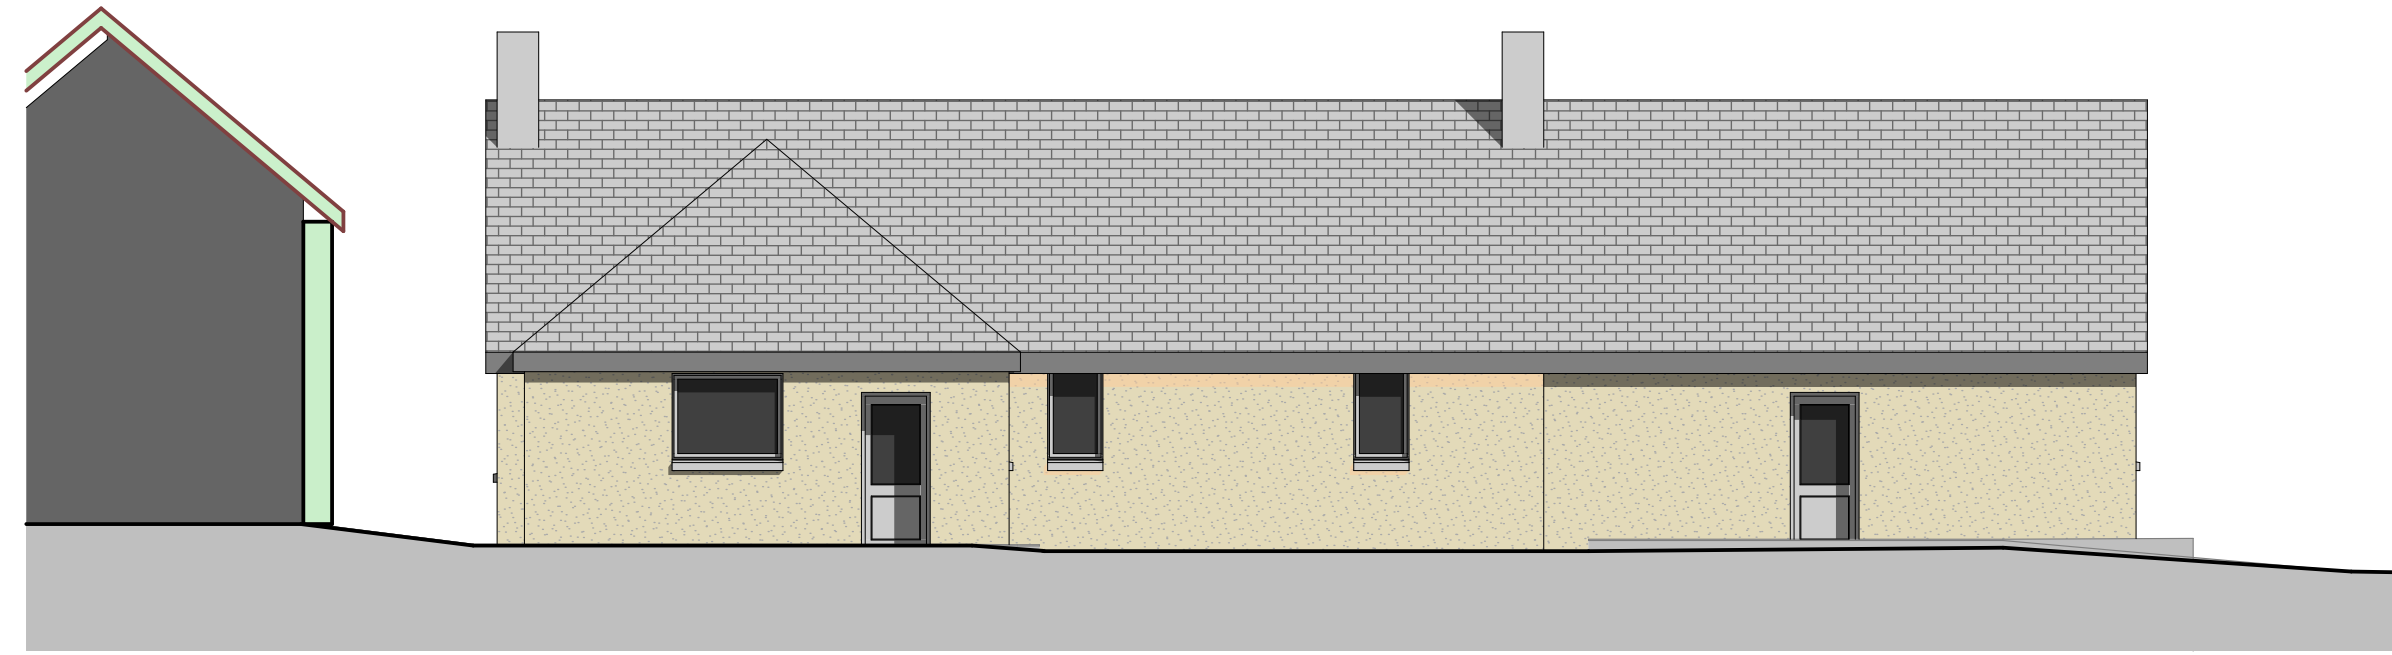

Existing East Elevation 1:100




Existing North Elevation 1:100

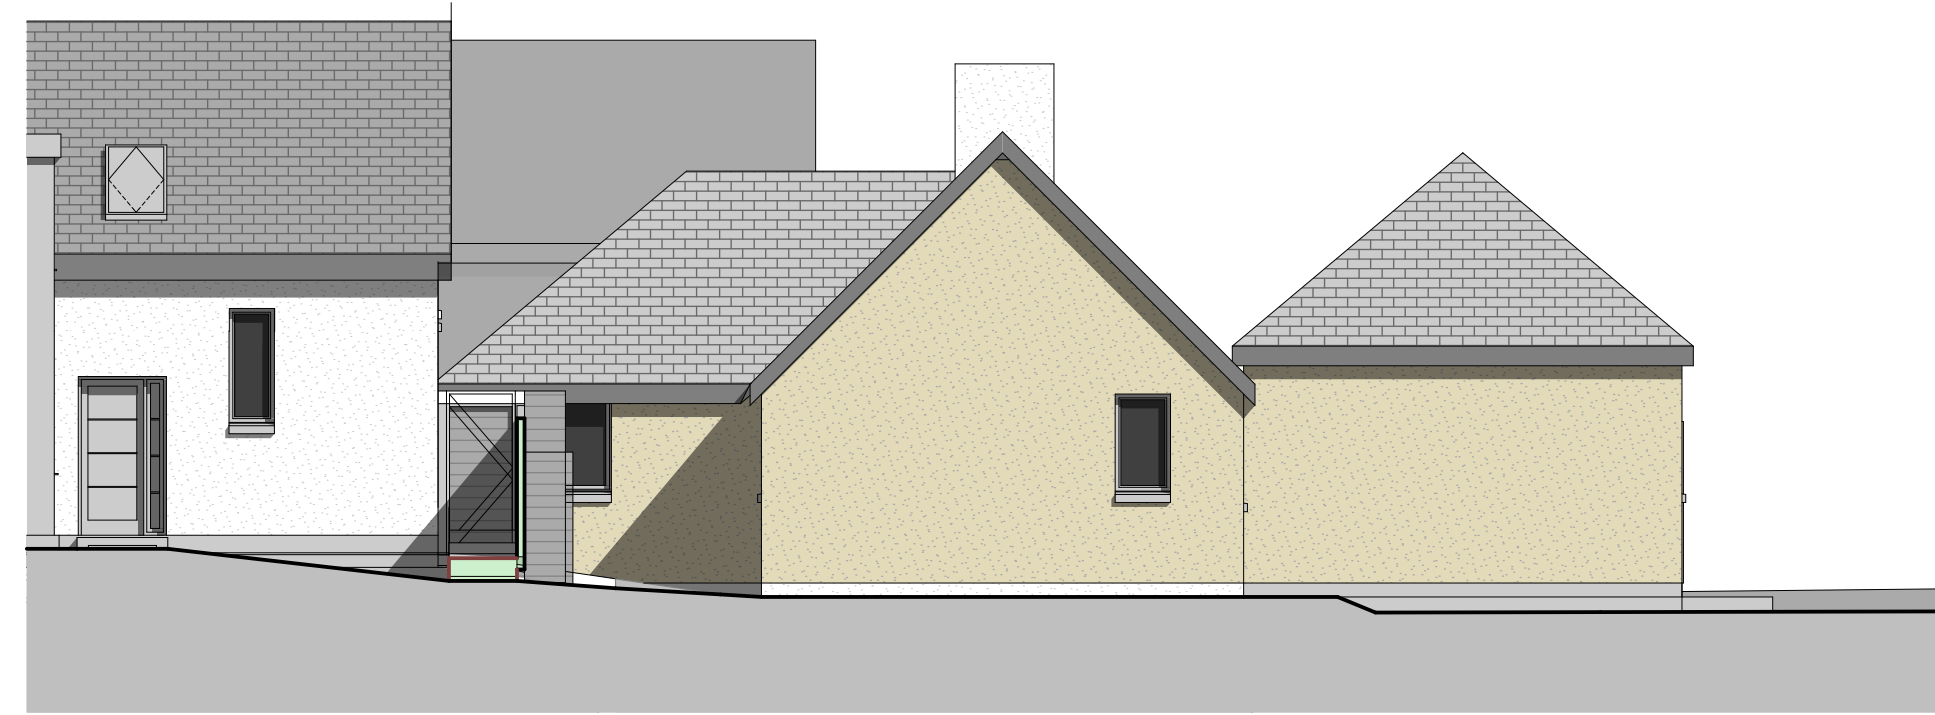


Existing West Elevation 1:100



Existing South Elevation 1:100

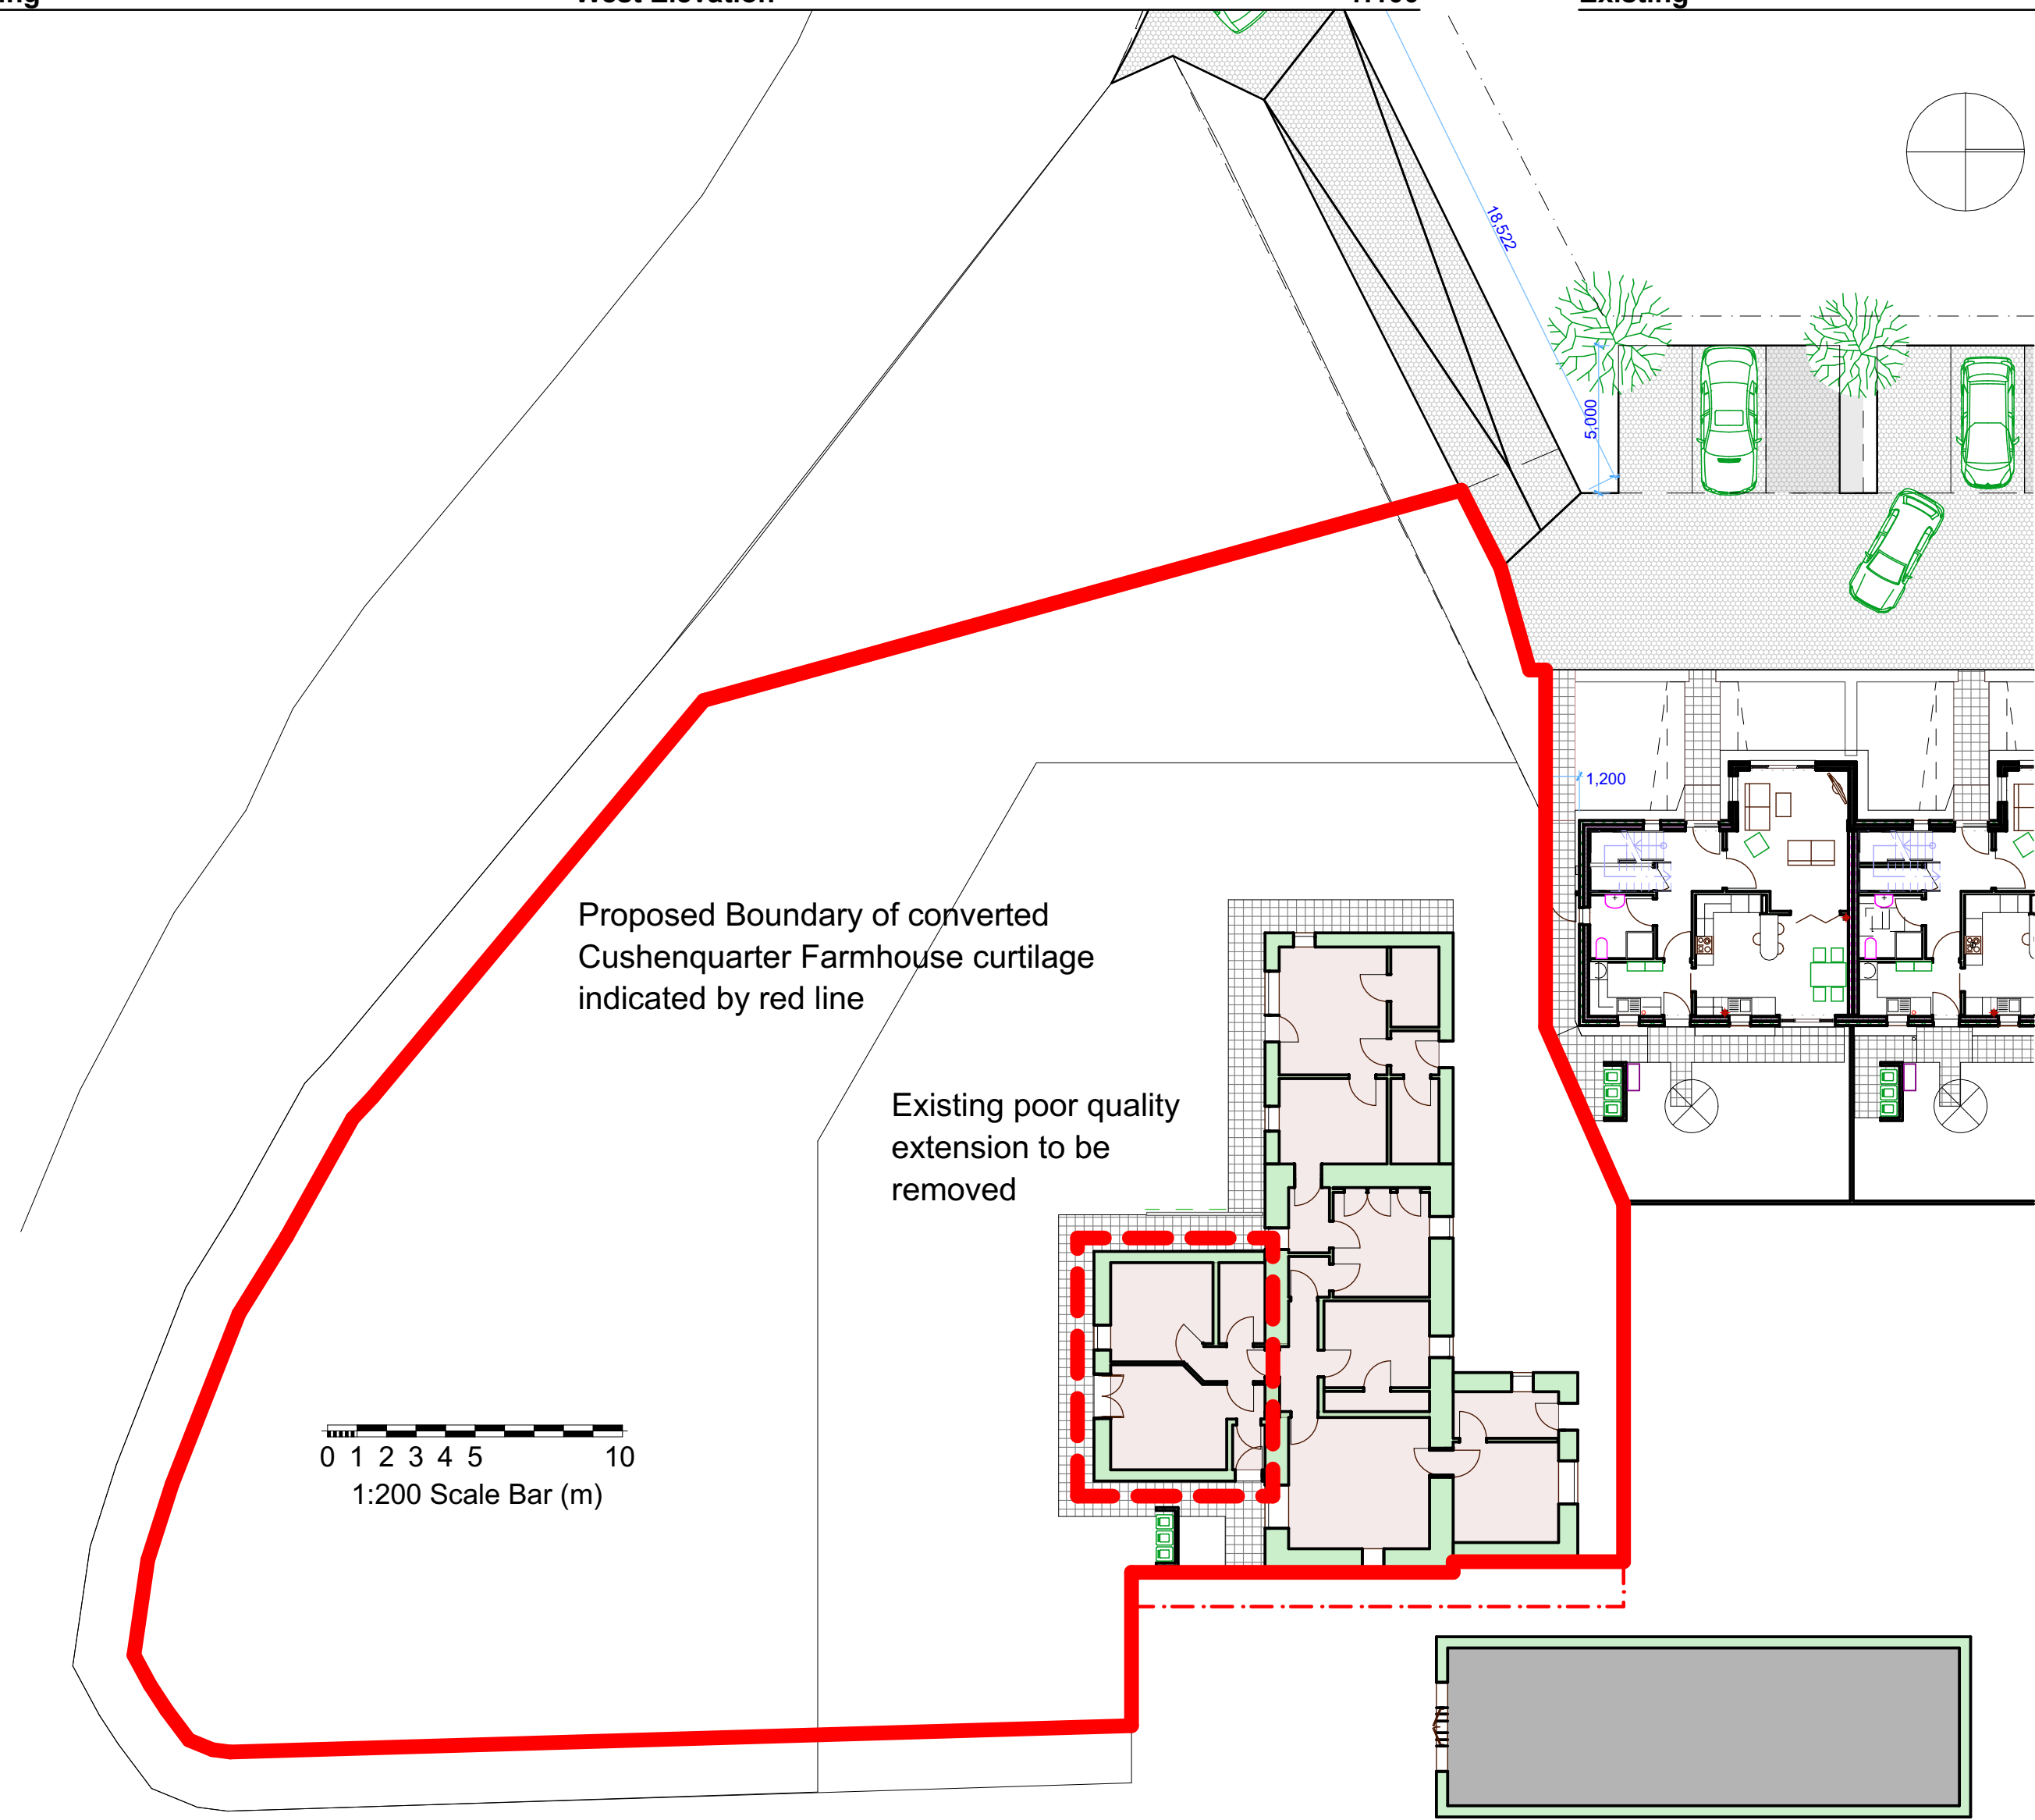

Existing Site Plan 1:200

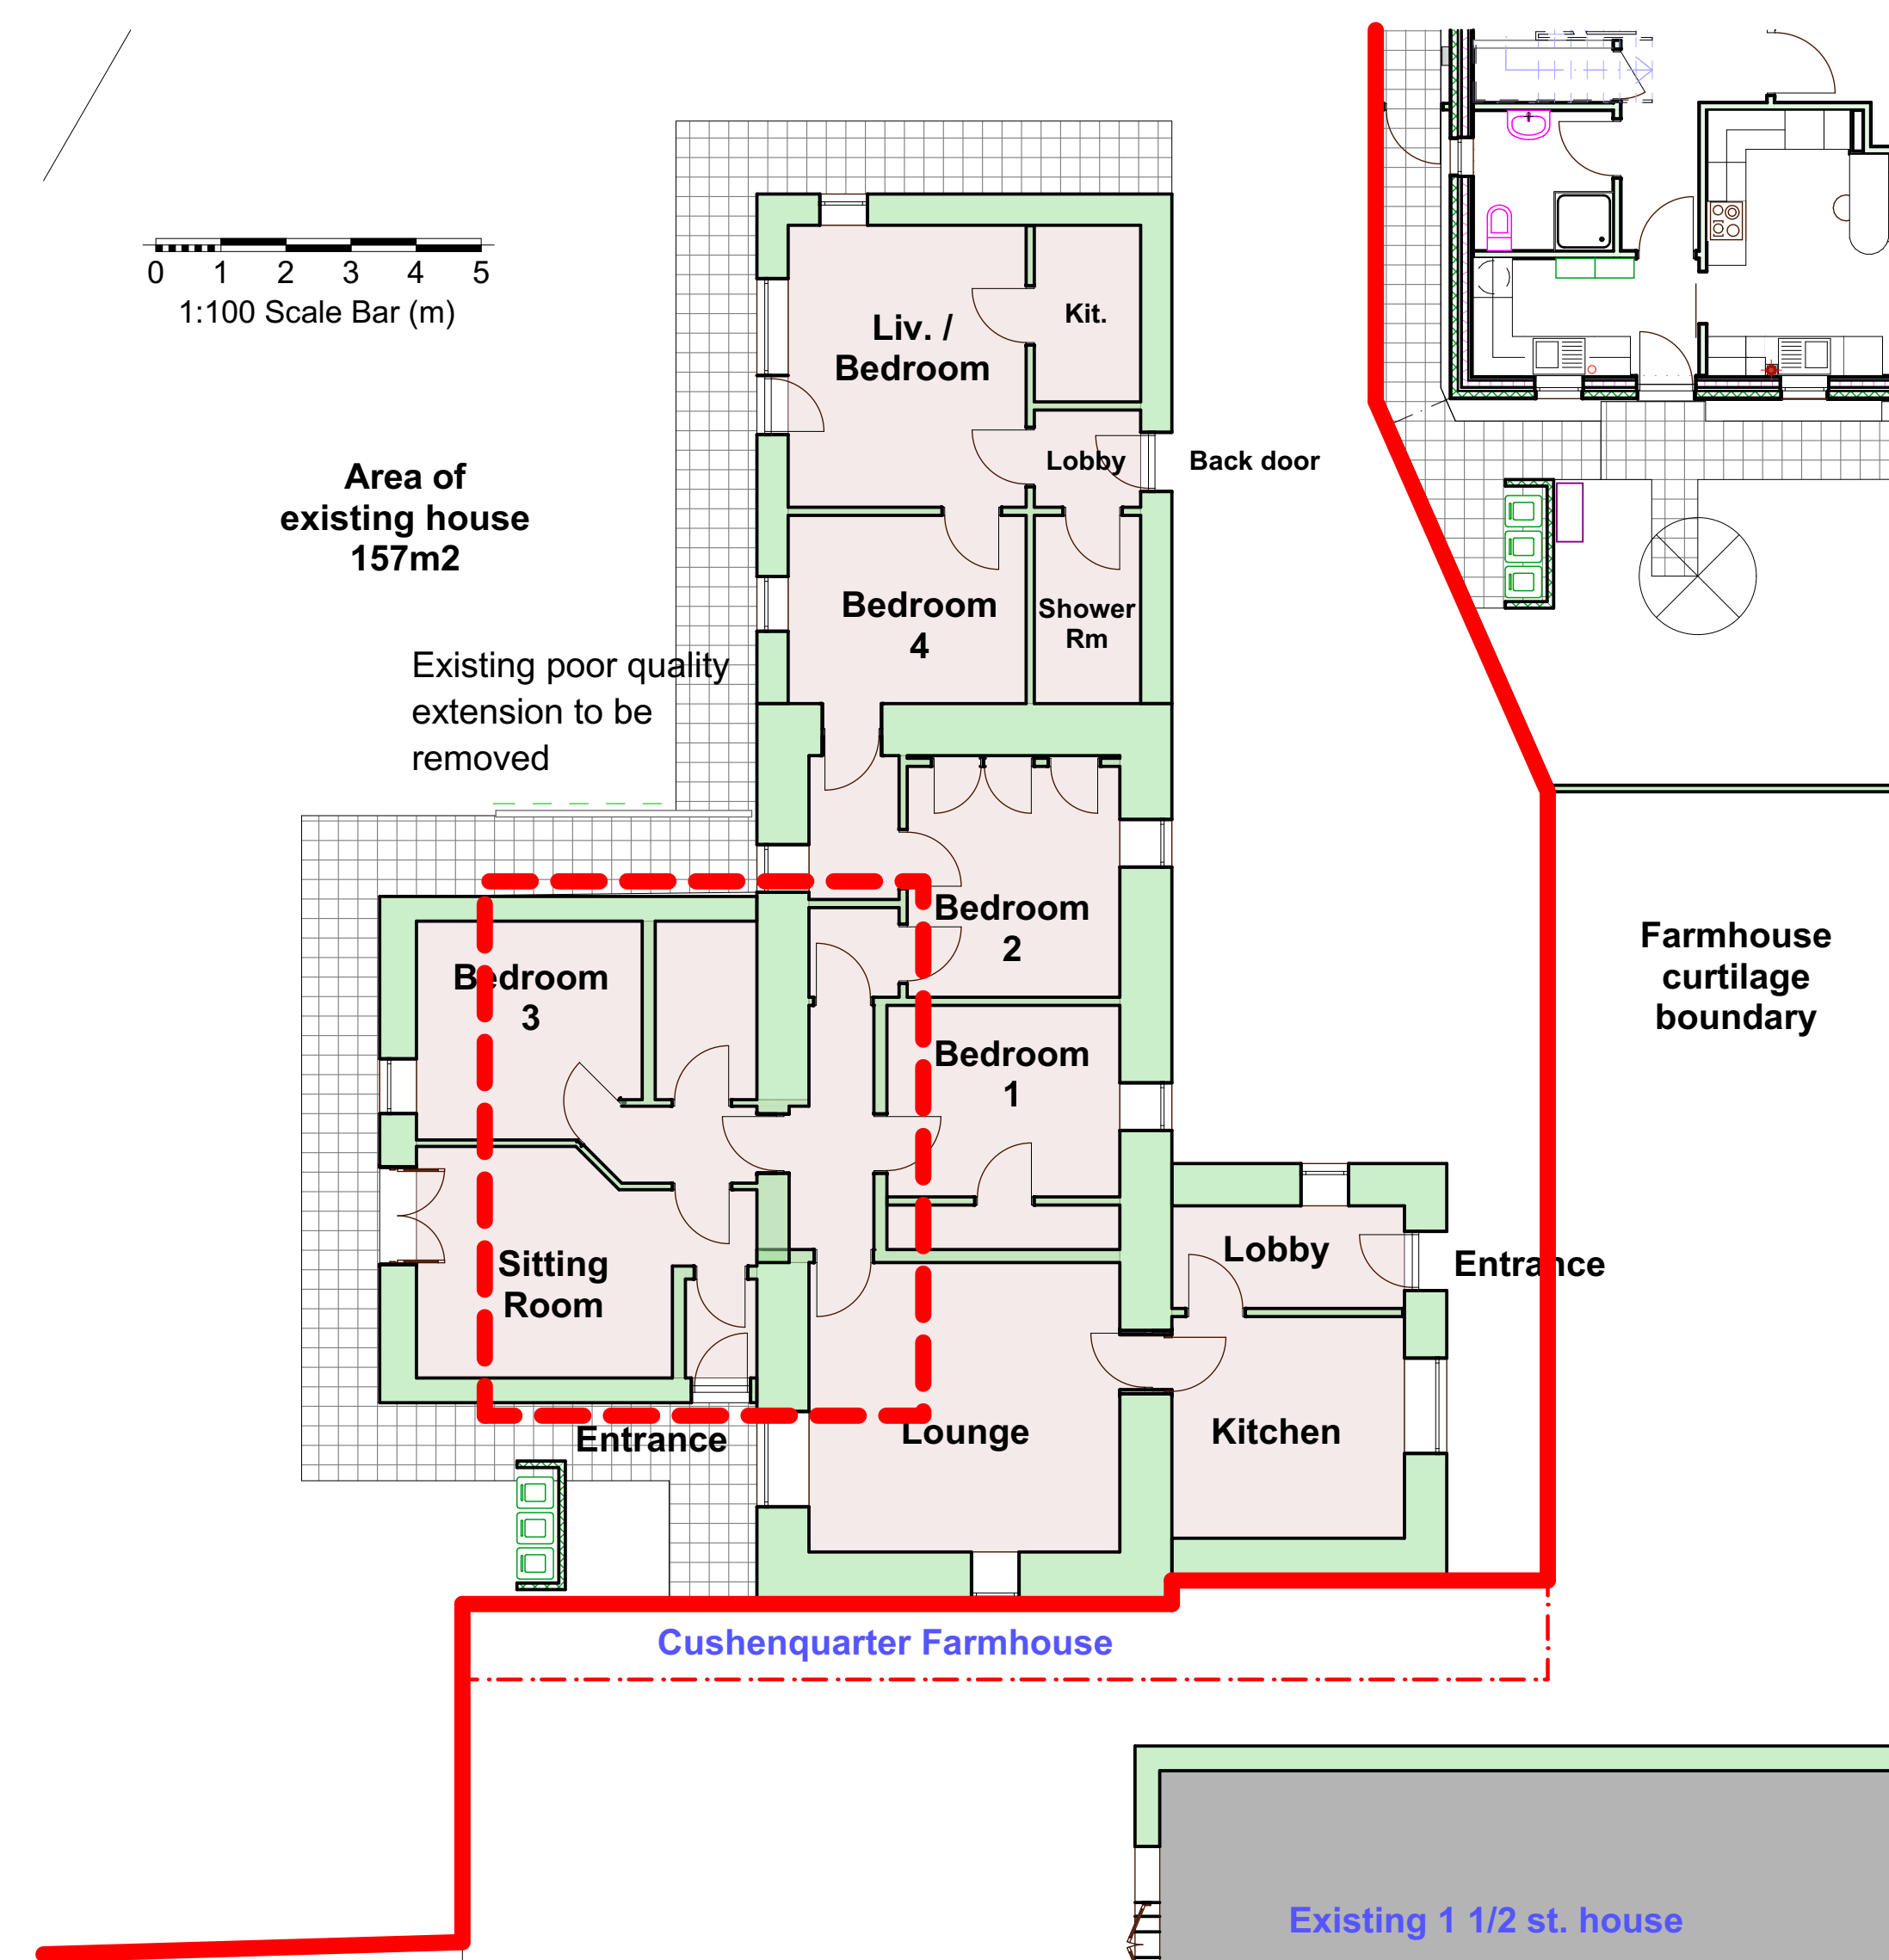

Ground Floor 1:100

A	Updates for submission	10.09.21
SUFFIX	REVISION	DATE
BASE . 3 Architecture & Design		
CLIENT A. Frame Contracts Cushenquarter Farm, Plan FK7 8AZ		
PROJECT Cushenquarter Farmhouse Alterations and extensions to form 2nr houses		
TITLE Plans & Elevations - as existing		
SCALE @ A1	DATE	DRAWN
1:100	Jan 21	JB
No.	B3_45 PL03	REV. A
PLANNING		