



Proposed East Elevation 1:100

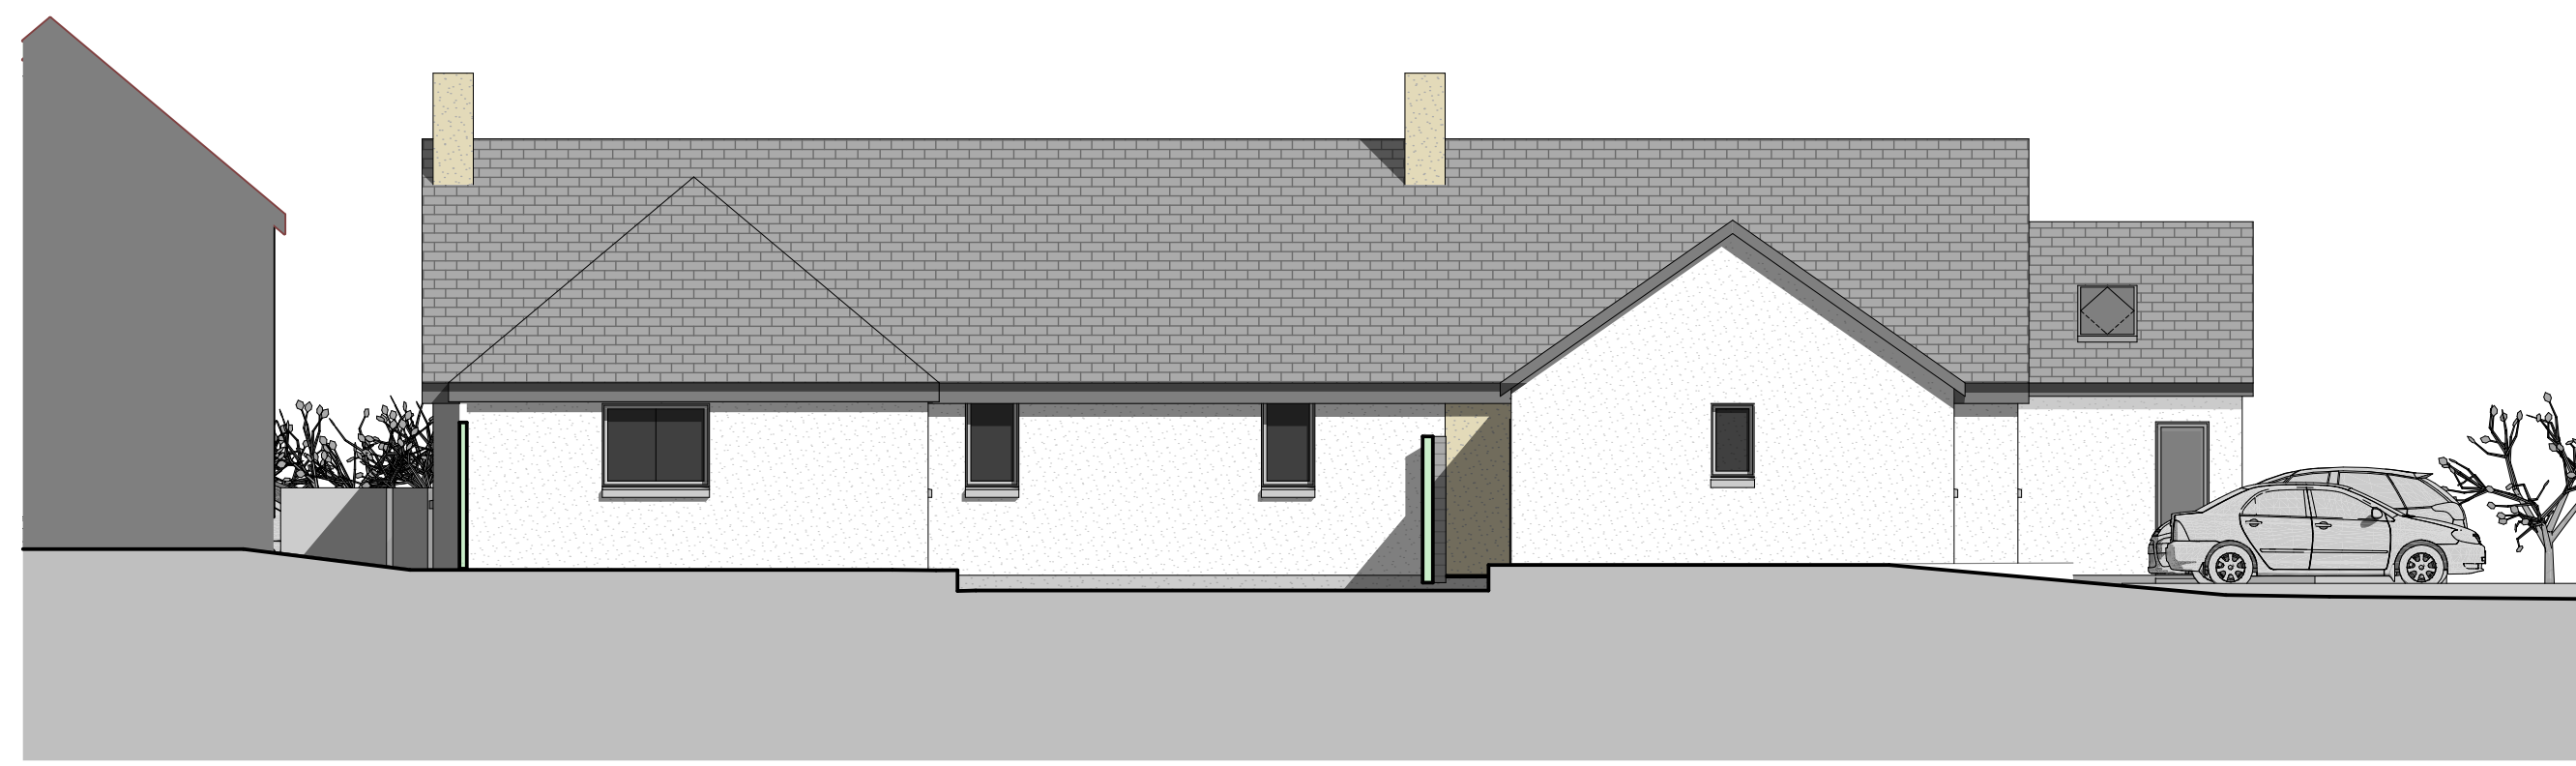


Proposed North Elevation 1:100


IMPORTANT:
 This document should not be relied upon or used in circumstances other than those for which it was originally prepared and for which B3 Architecture & Design were commissioned.
 B3 Architecture & Design accepts no responsibility for this document to any party other than the person(s) by whom it was commissioned.
 Do not scale from this drawing; if in doubt ASK! All dimensions and levels must be checked on site by the Building Contractor as appointed by the Client prior to works commencing.

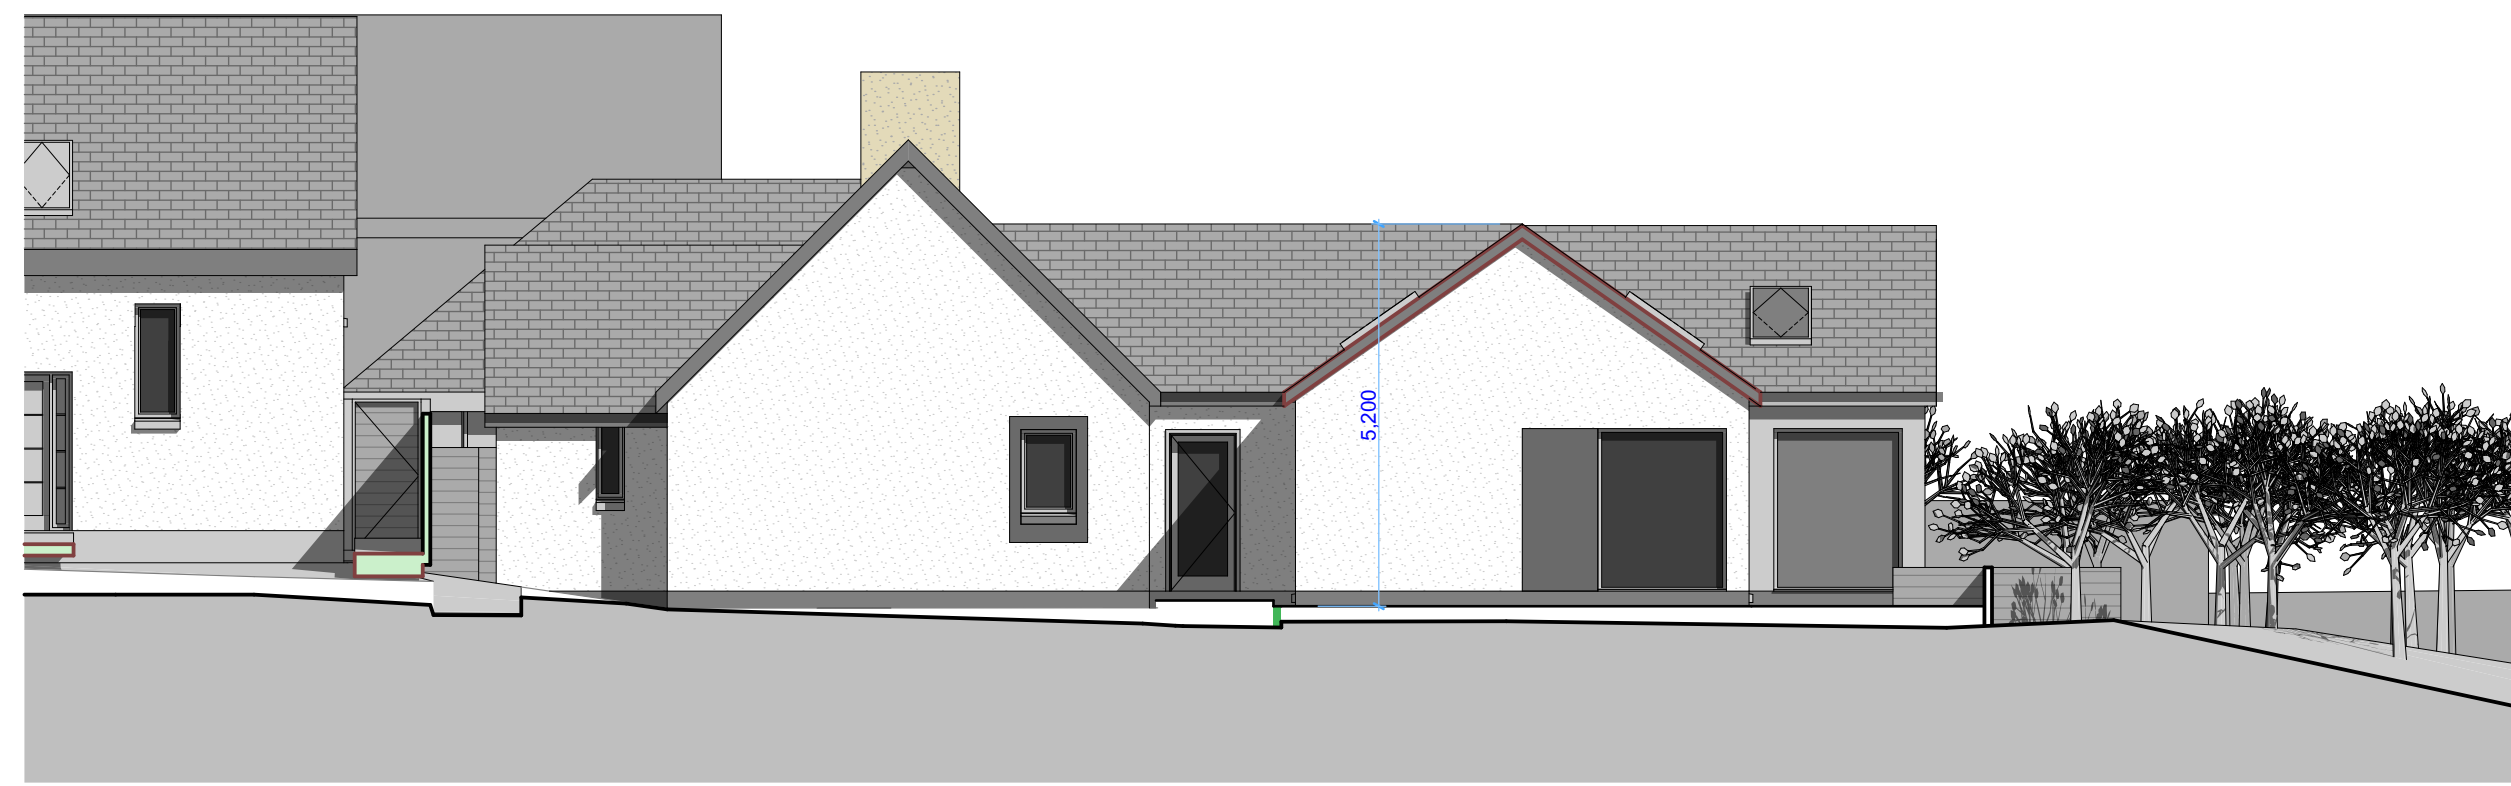


Proposed West Elevation 1:100

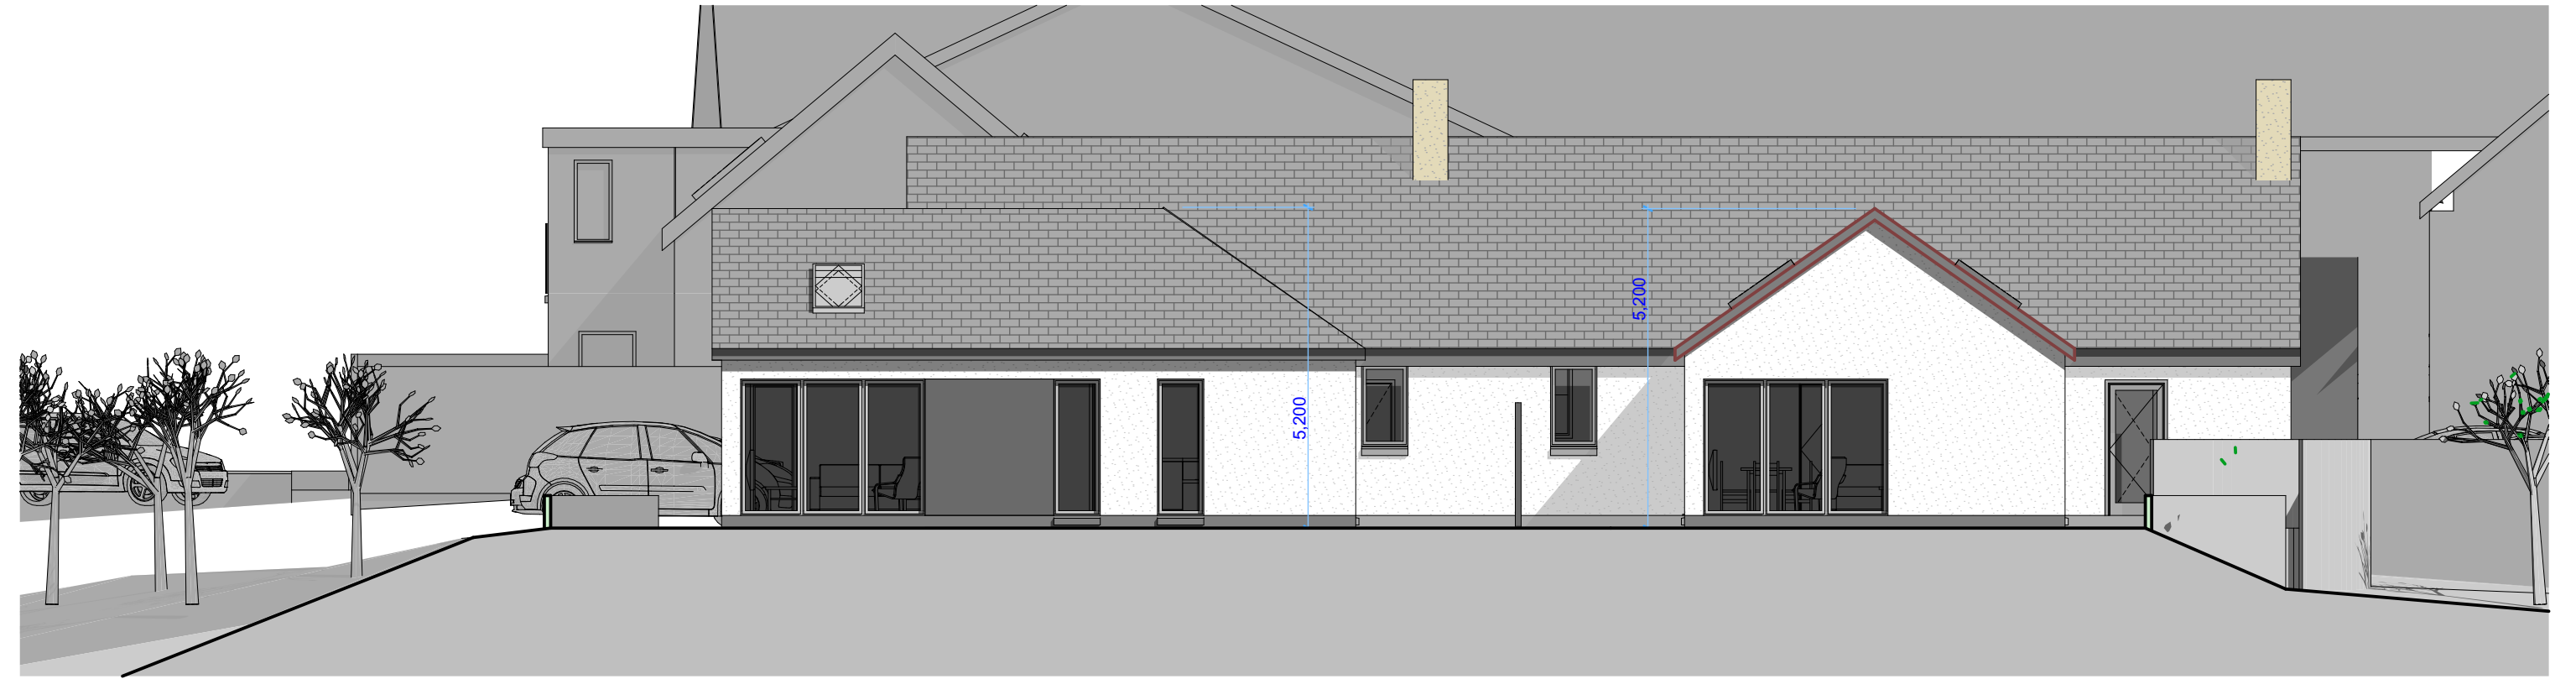


Proposed South Elevation 1:100

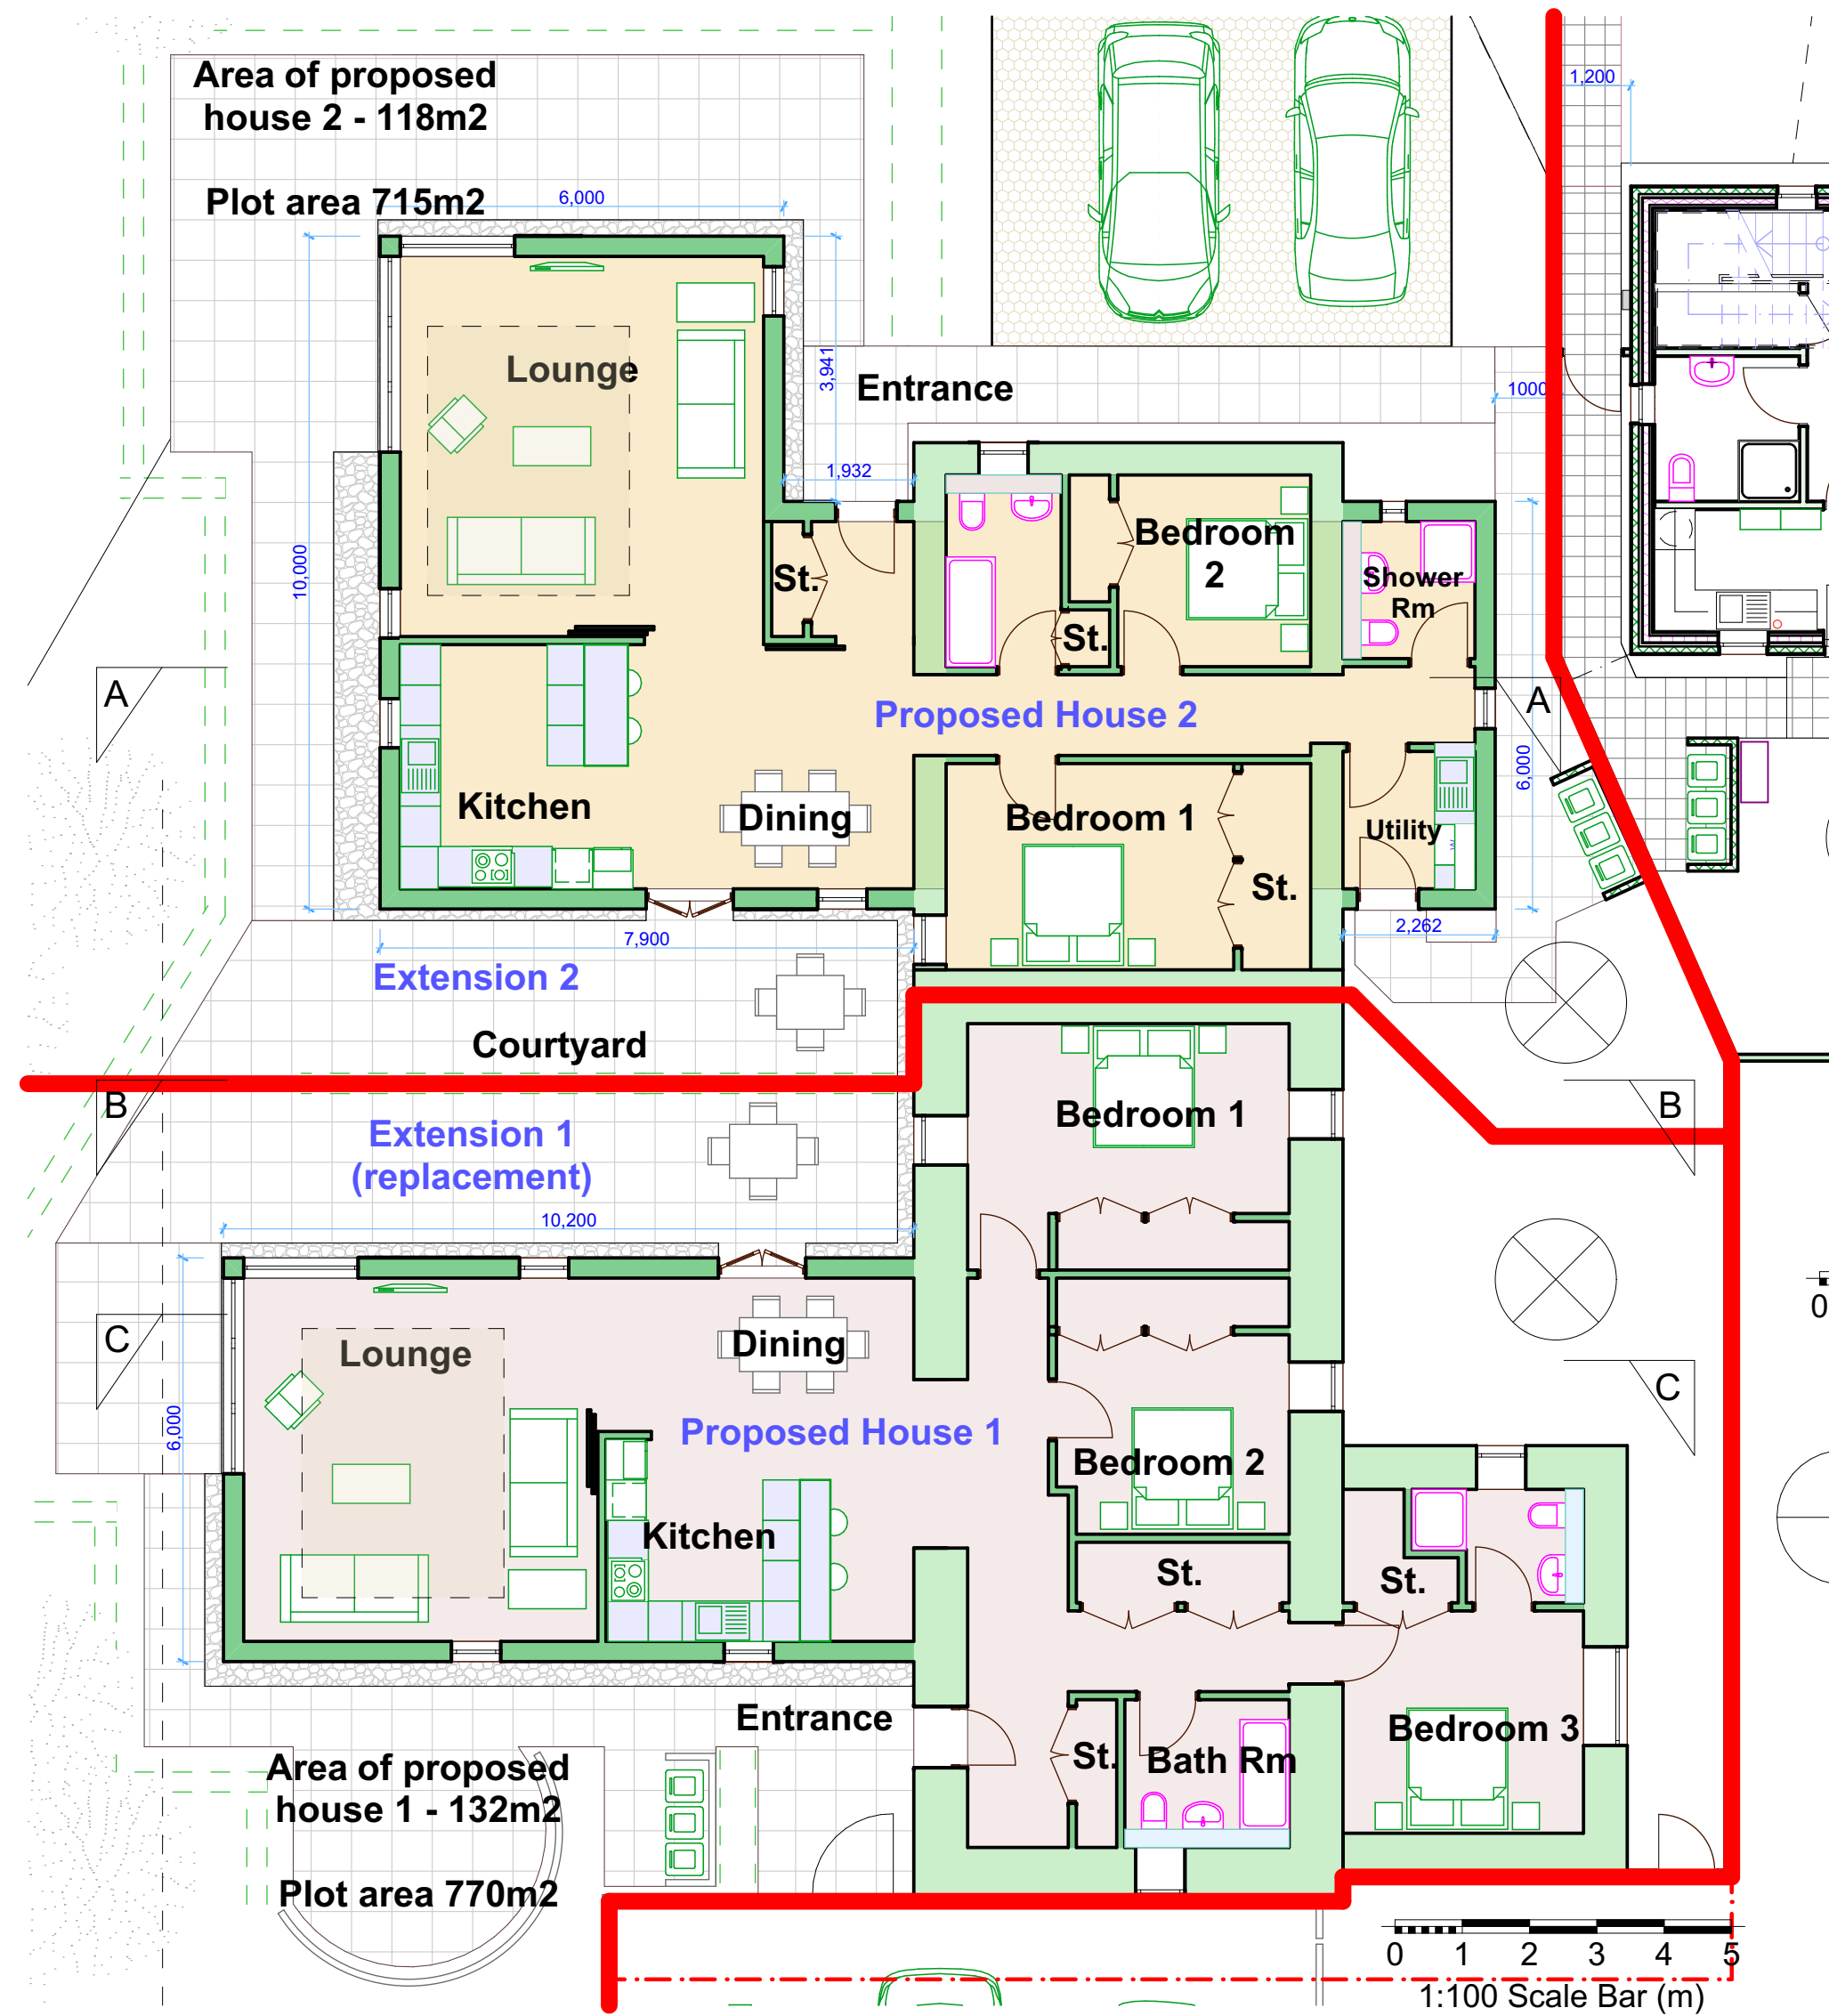


Proposed Ground Floor 1:100

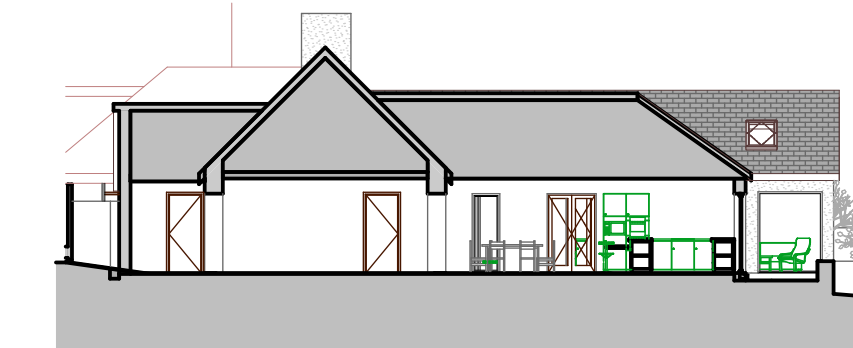



Proposed Section AA 1:200

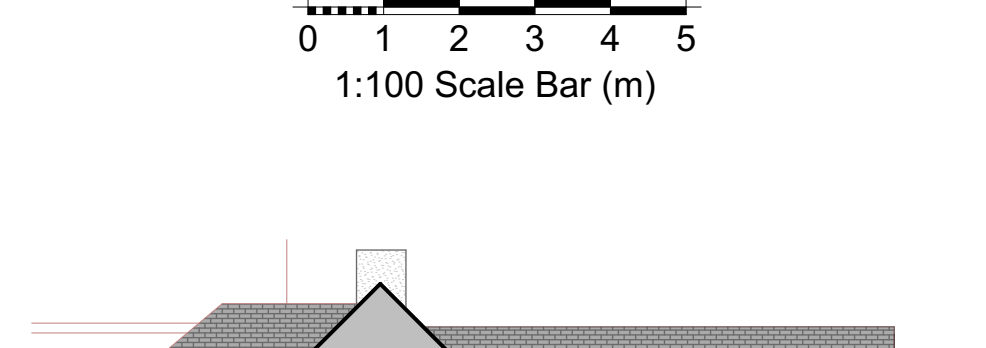



Proposed Section BB 1:200

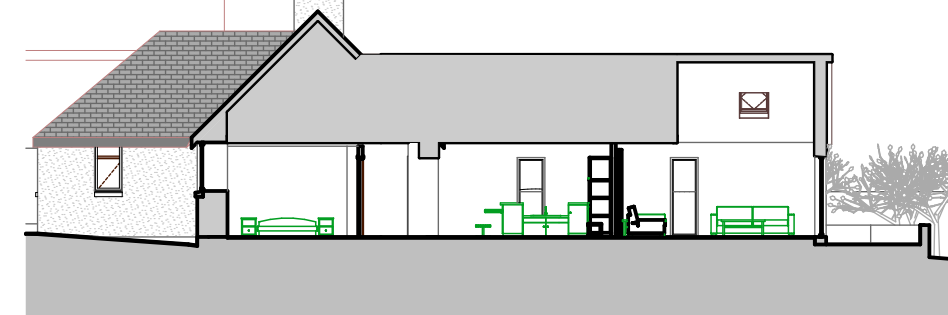


Proposed Section CC 1:200

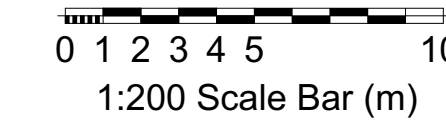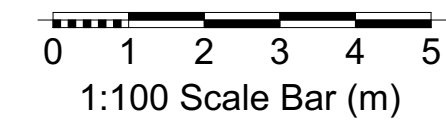

Proposed screening planting in low scaled trees and shrubs in native Scottish species, selected from but not limited to the following - silver birch, hazel, willow, rowan, aspen, hawthorn, juniper & wild cherry

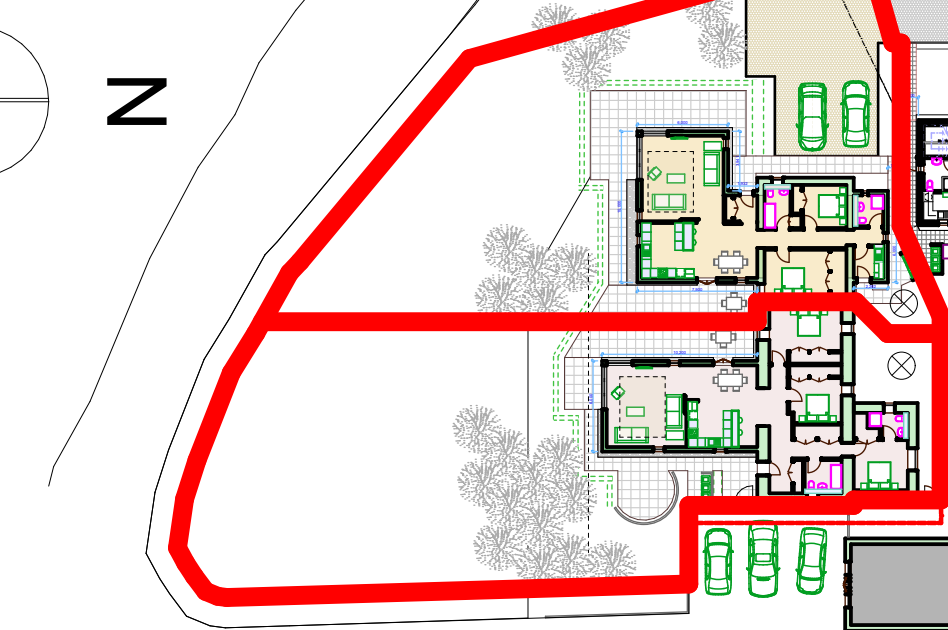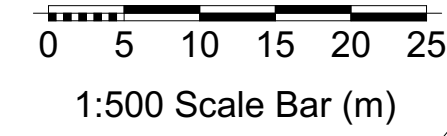

Proposed Site plan 1:500

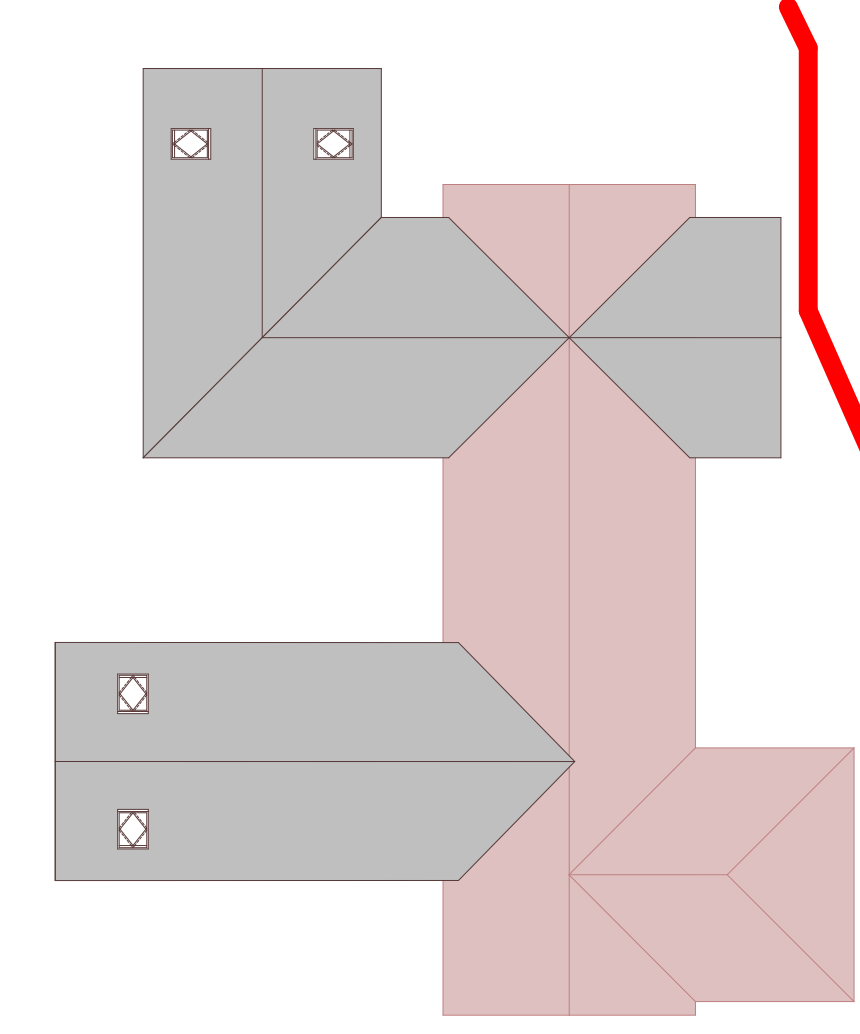

Proposed Roof Plan 1:200



Views of proposed 2 houses



A	Updates for submission	10.09.21
SUFFIX	REVISION	DATE

BASE . 3
 Architecture & Design

CLIENT
 A. Frame Contracts
 Cushenquarter Farm, Plean FK7 8AZ

PROJECT
 Cushenquarter Farmhouse
 Alterations and extensions to form
 2nr houses

TITLE
 Plans & Elevations - as Proposed

SCALE @ A1	DATE	DRAWN
1:100/or as noted	Jan 21	JB

No.	B3_45 PL04	REV. A
-----	------------	--------

PLANNING