


DO NOT SCALE FROM THIS DRAWING EXCEPT FOR PLANNING PURPOSES. ANY DISCREPANCIES ARE TO BE REPORTED TO THE ARCHITECT. THE CONTRACTOR IS TO CHECK ALL BUILDING AND SITE DIMENSIONS PRIOR TO ORDERING MATERIALS OR CONSTRUCTION. THIS DRAWING IS TO BE READ IN CONJUNCTION WITH ENGINEERS' AND OTHER SPECIALISTS' DRAWINGS. COPYRIGHT REMAINS WITH THE ARCHITECT.

REVISIONS

-	23.11.2020 LB	PRE-APPLICATION
A	30.04.2021 LB	PLANNING

— Land ownership extends beyond dashed blue line

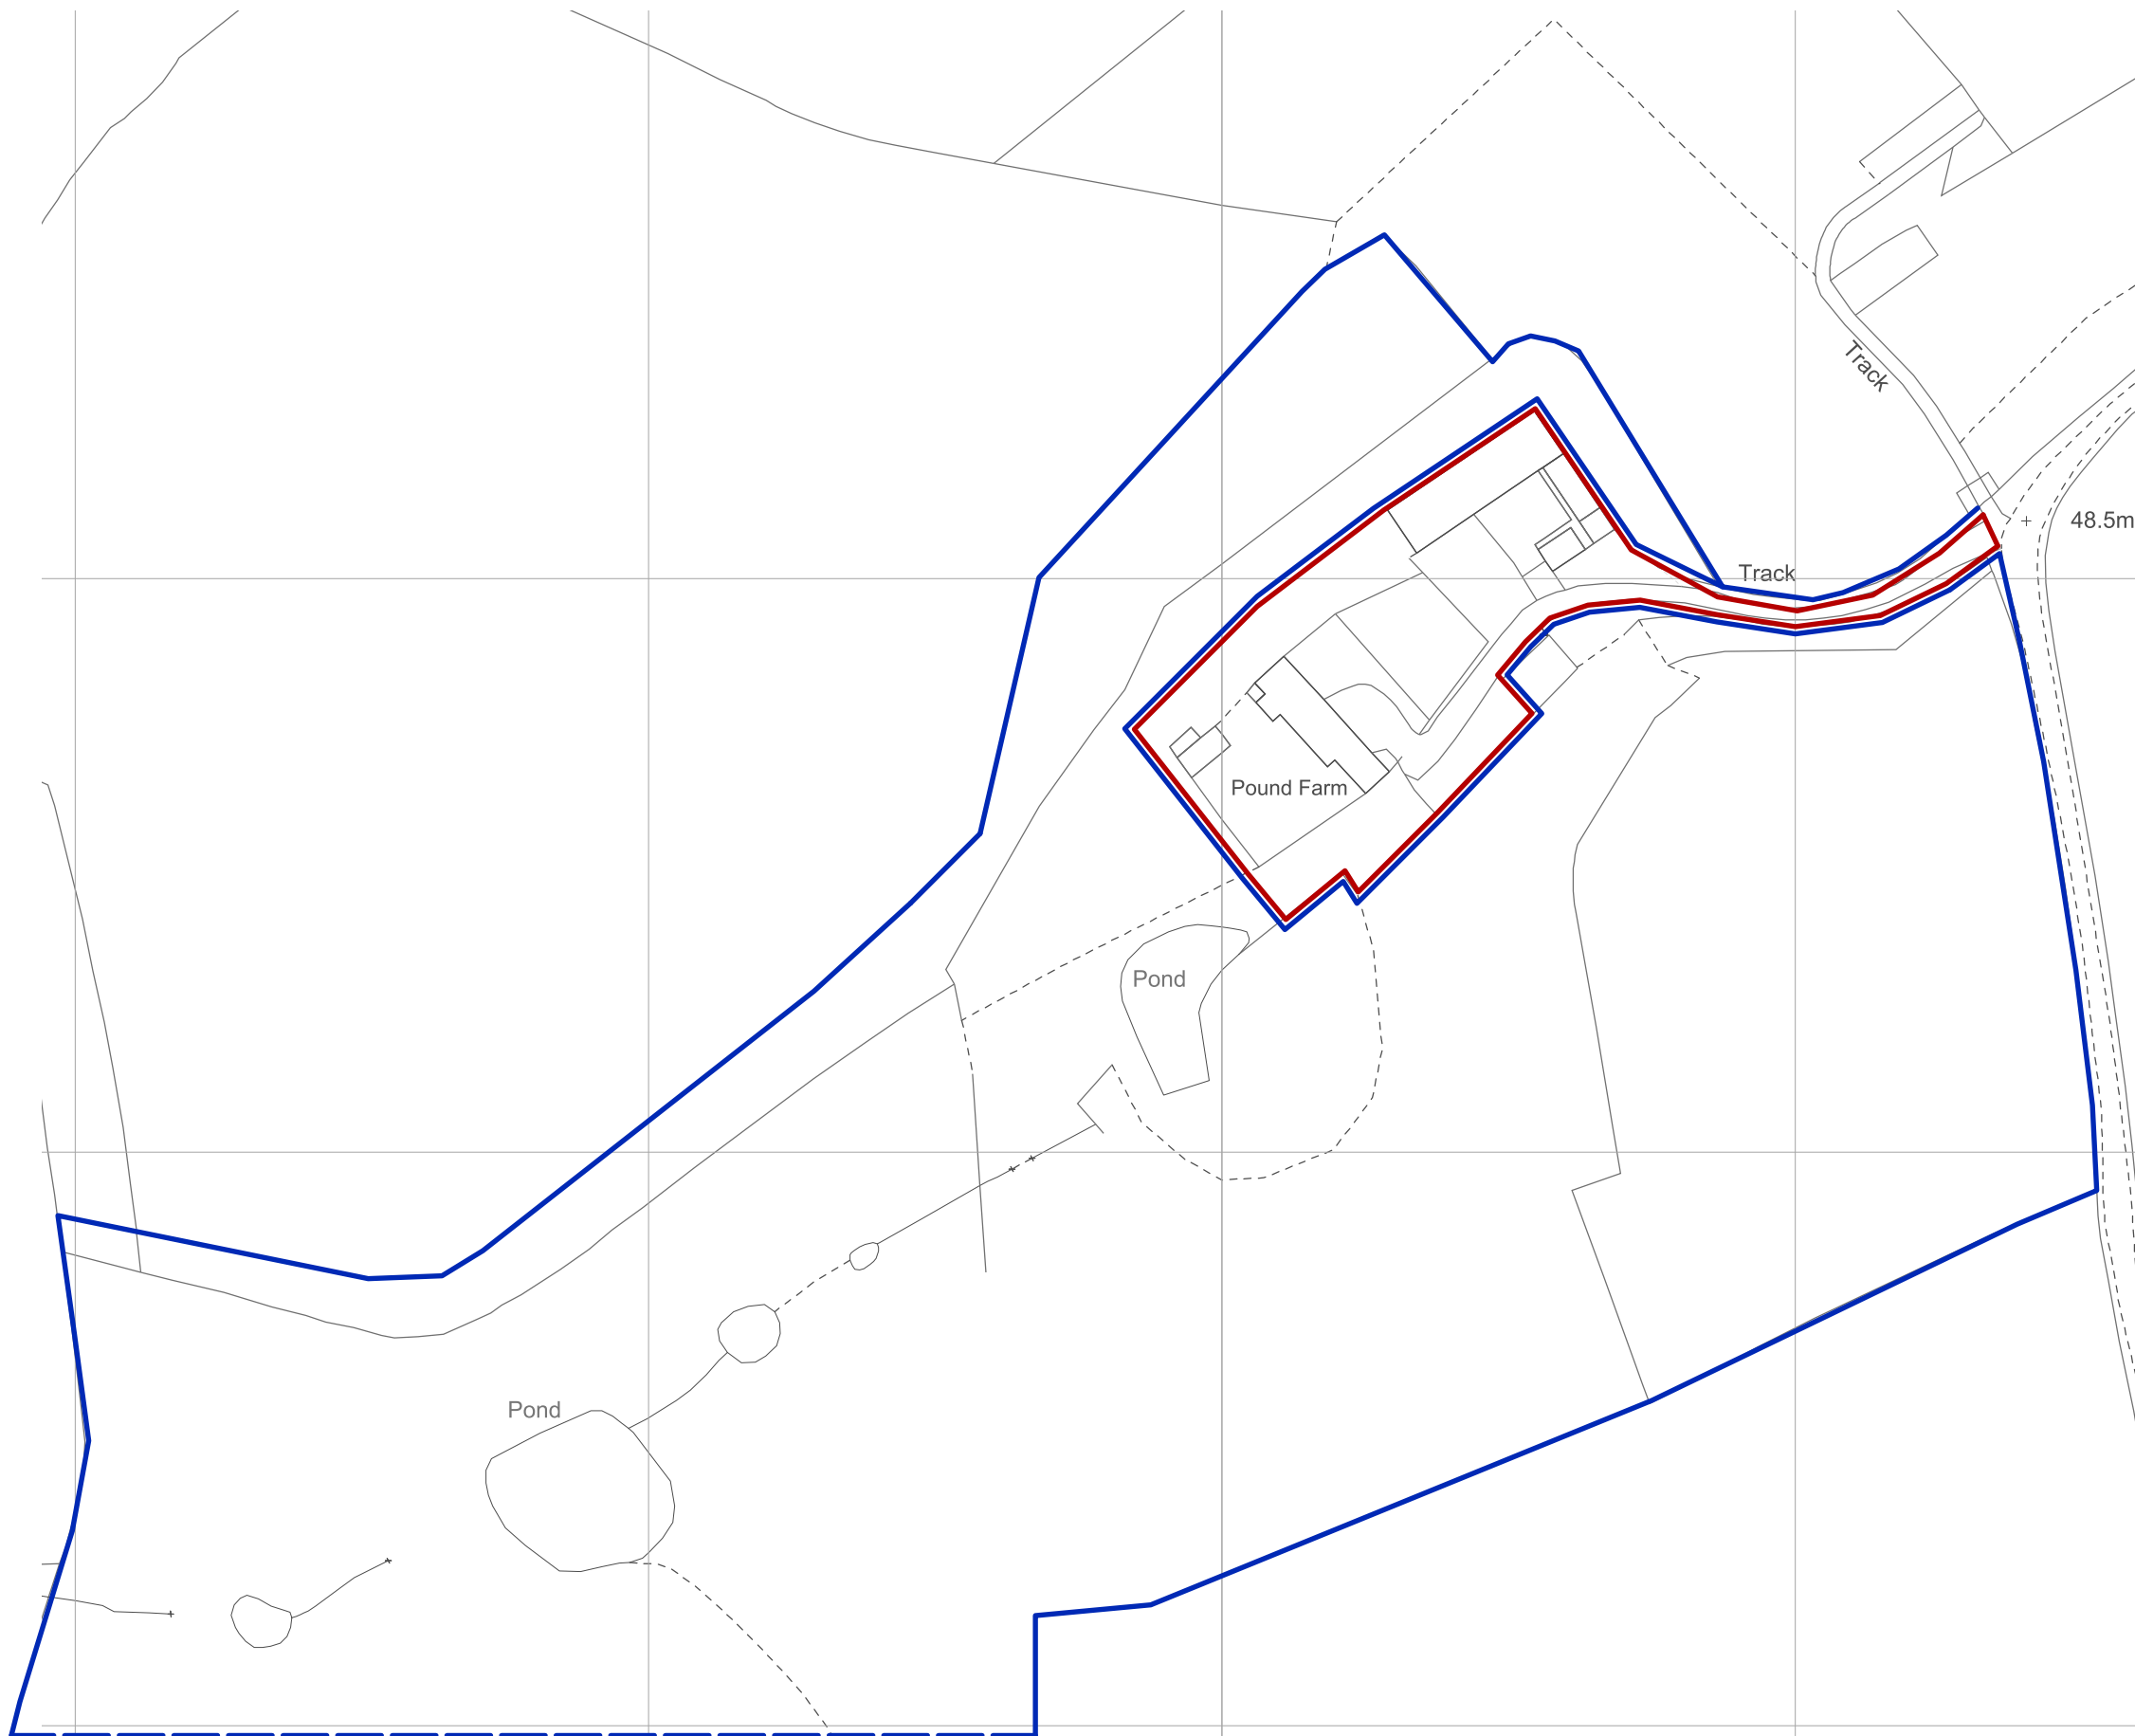

Hoare, Ridge & Morris

Architects

PROJECT The Pound, Higham

DRAWING TITLE Location Plan


SCALE 1:1,250 at A3

STATUS PLANNING

DRAWING NO. **177. PL01A**

Hoare Ridge & Morris LLP
Building 19
Snape Maltings
Snape
Suffolk IP17 1SP
01728 688747
hrma@hrma.co.uk
www.hrma.co.uk

1:1,250

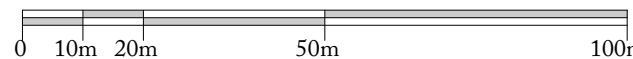

Copyright © Hoare Ridge & Morris LLP