



Site Location Plan

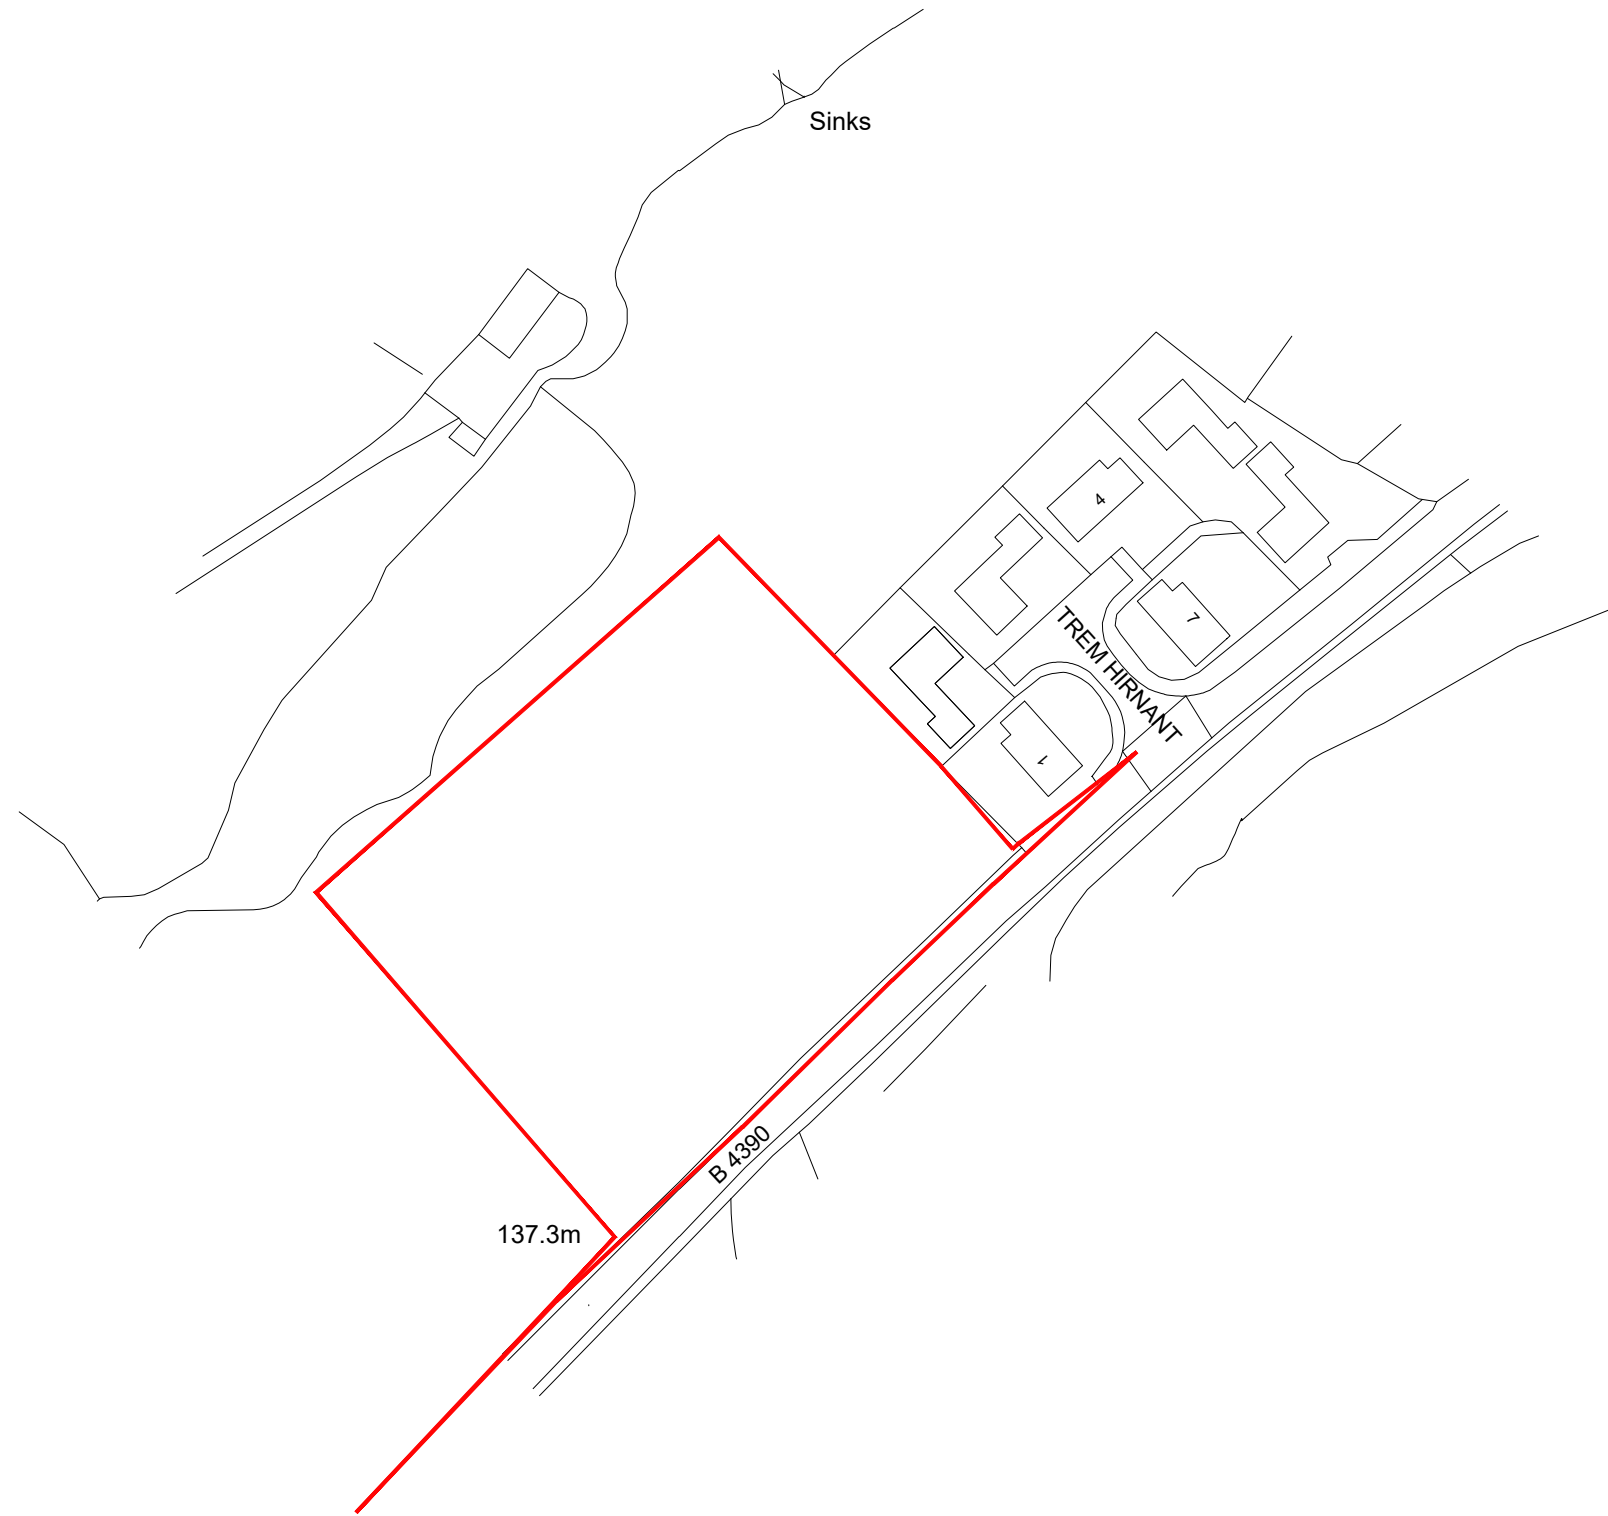

NOTES

Do not scale use figured dimensions only. Copyright to Hamco Developments Ltd 2020 / Roger Parry & Partners 2020.

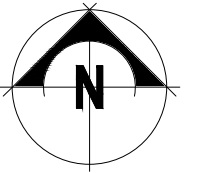

Ordnance Survey, (c) Crown Copyright 2019. All rights reserved. Licence number 100022432

revision	description	date

**HAMCO DEVELOPMENTS**  
 Planning | Design | Consultants  
 07734 358703 / 01743 625343  
 www.hamco-developments.co.uk  
 info@hamco-developments.co.uk

Llanidloes  
 Pilgrimon House, 50 Longbridge St,  
 Llanidloes, Powys, SY18 6EF

Shrewsbury  
 24 Kenwood Drive, Shrewsbury,  
 Shropshire, SY3 8SY

working on behalf of



HOGSTOW HALL, MINSTERLEY  
 SHREWSBURY, SHROPSHIRE, SY5 0HZ  
 Tel: 01743 791336 Fax: 01743 792770  
 email: mail@rogerparry.net  
 Web address: www.rogerparry.net

project.

Land adjoining 'Trem Hirnant' Manafon,  
 Powys, SY21 8BX

drawing

Site Location Plan

scale	date	drawn
1:1250 @ A3	August 2021	MH

drwg no	rev
0192_P_SA_11	.