



EXISTING GARAGE
TO BE DEMOLISHED

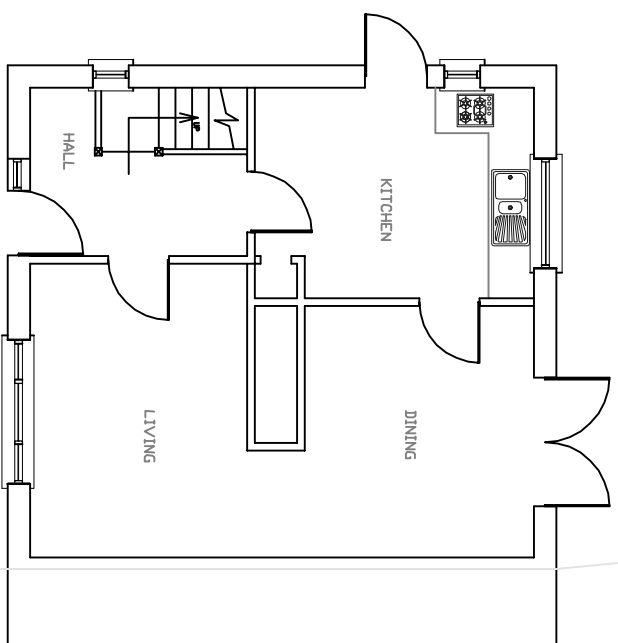

EXISTING GROUND FLOOR

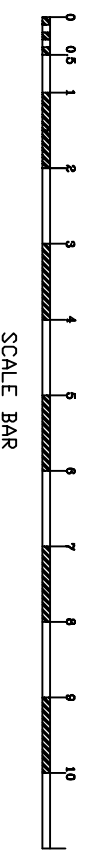


SCALE BAR

NOTES:

1. This drawing is to be read in conjunction with all relevant Architects and Engineers drawings
2. Only figured dimensions are to be used for construction
3. All dimensions are to be verified on site prior to work commencing
4. All temporary works are the responsibility of the contractor

Copyright ©

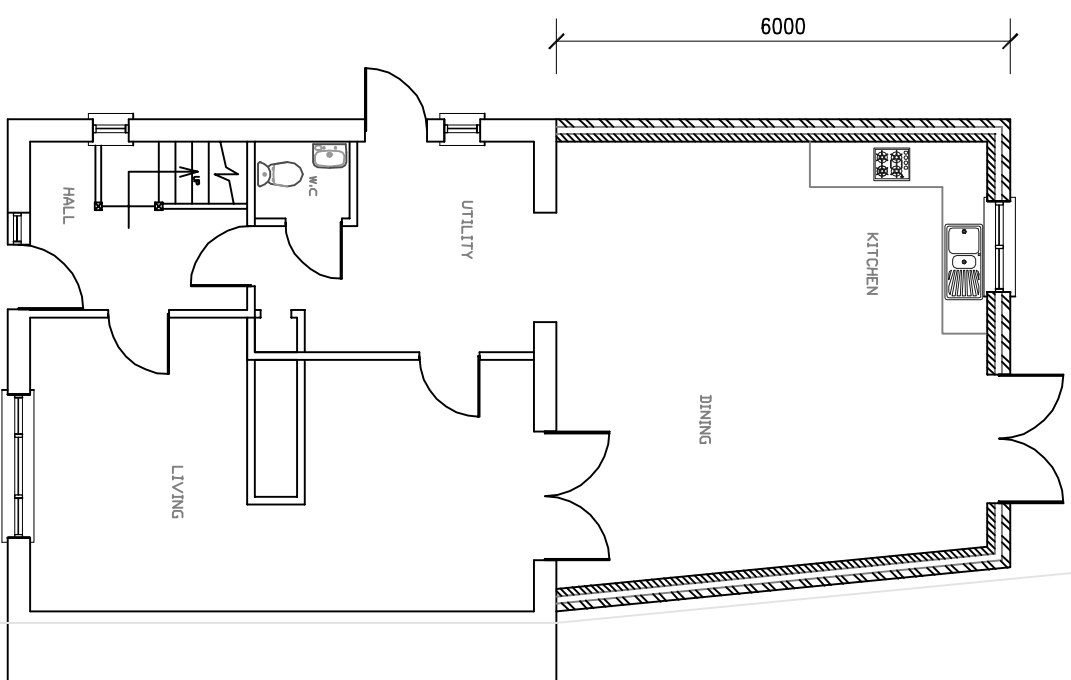

PROPOSED GROUND FLOOR



J.BALASINGAM

CHARTERED BUILDING ENGINEER

TEL: 07500043858

E-MAIL: jgatheebomb@yahoo.com

PROJECT :

25 Kelvin Hill
Basingstoke
RG22 6EF

CLIENT :MRS. THARANY

TITLE :
PROPOSED SINGLE STOREY
REAR EXTENSION

DRAWN BY : B.J

DESIGNED BY : B.J

REVISION :

DRAWING NO : BJ/2021/57/2

DATE : 10/09/2021

SCALE : 1:100

ORG SIZE : A3