


All drawings & designs are subject to final approval by the assigned Principal Designer, local authority and fire officer, which is the responsibility of the client.

All dimensions to be checked on site. Dimensions shown in millimetres.

General Notes:

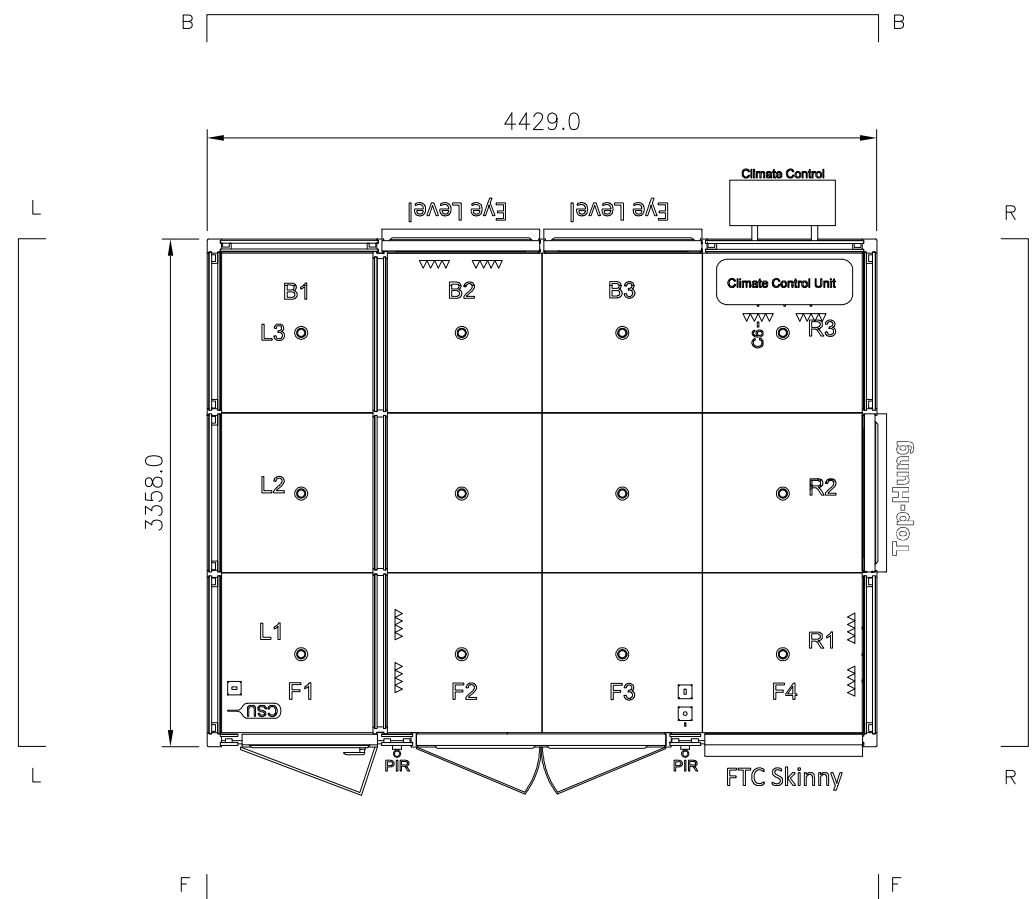

PLAN VIEW – SCALE 1:50



Notes

- External Colour - Natural Thermo wood cladding with Anthracite grey chassis
- Flooring - Light Oak Laminate
- Interior finish - Popular 2
- Blinds - fitted to double door and FTC window
- Internal lighting - 12 x LED downlights
- External lighting - 2 x contemp lights with integral PIR
- Sockets - 450mm from the internal floor level.
- Extras -
- Partition wall
- Solid clad single door
- climate control internally on B4 and wall mounted externally on B4
- Cat 6 on B4
- Sound reduction pack.

- 1 x Double Plug Socket
- External Socket
- CSU - Consumer Unit
- Contemp Light
- Single Light Switch
- Fused Spur
- C6 - Cat 6 Socket
- Floor Socket
- PIR - PIR Sensor
- Dimmer Light Switch

No.	Revision/ Issue	Date
A	WINDOW ADDED AT R2	16.09.21

SMART
GARDEN ROOMS, OFFICES AND STUDIOS
Thurston Park
Church Road, Thurston
Bury St. Edmunds
Suffolk, IP31 3RN
0800 242 5559
www.smartgardenoffices.co.uk

Client Name and Address:

Installation Address:
89 Greyhound Lane
London
SW16 5NW

Project: 202402
KEY STUDIO 4.3x3.2 2021
SMART OFFICE
PLAN PROPOSED

Drawing No.	202402P01A
Date	15 09 2021
Scale	1-50 A3



PLAN - PROPOSED