



Roof constructed from dark green corrugated bitumen sheets

Proposed Outbuilding Elevations

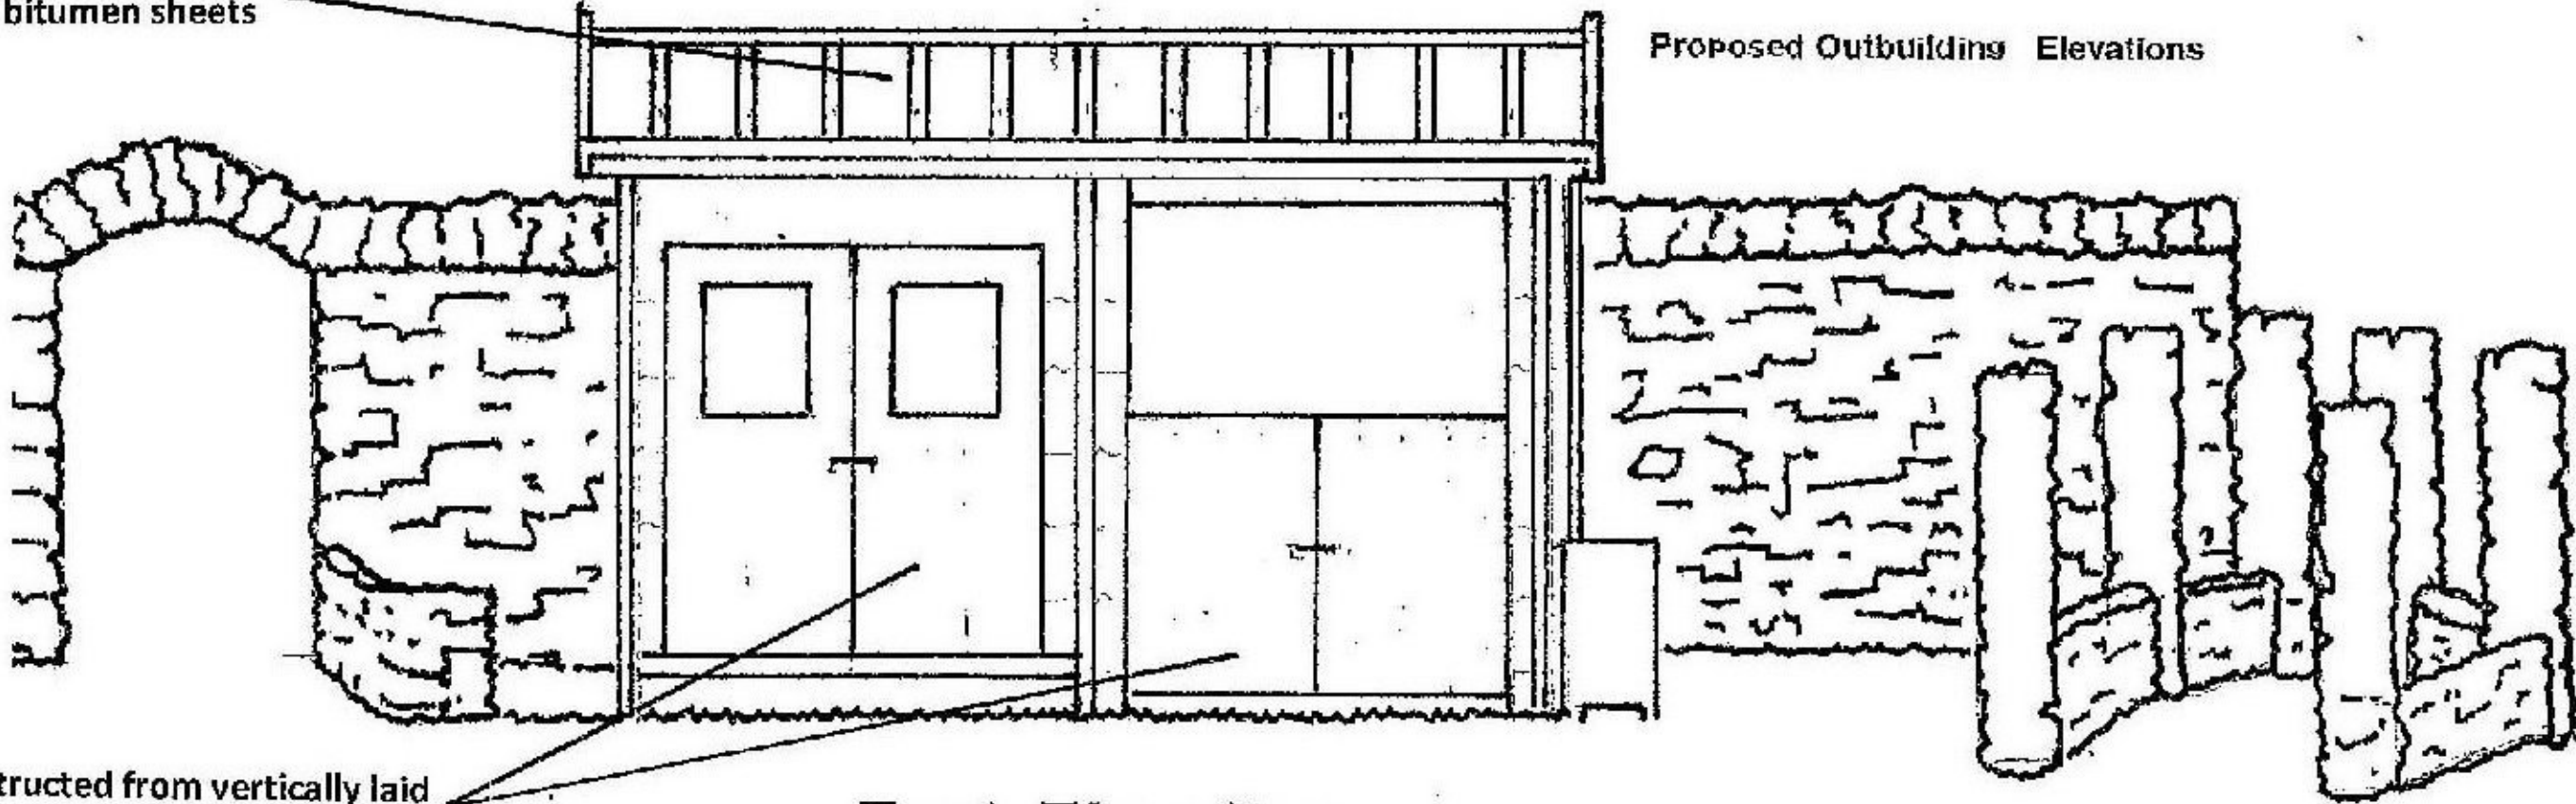


Doors constructed from vertically laid softwood with dark stain/preservative

East Elevation

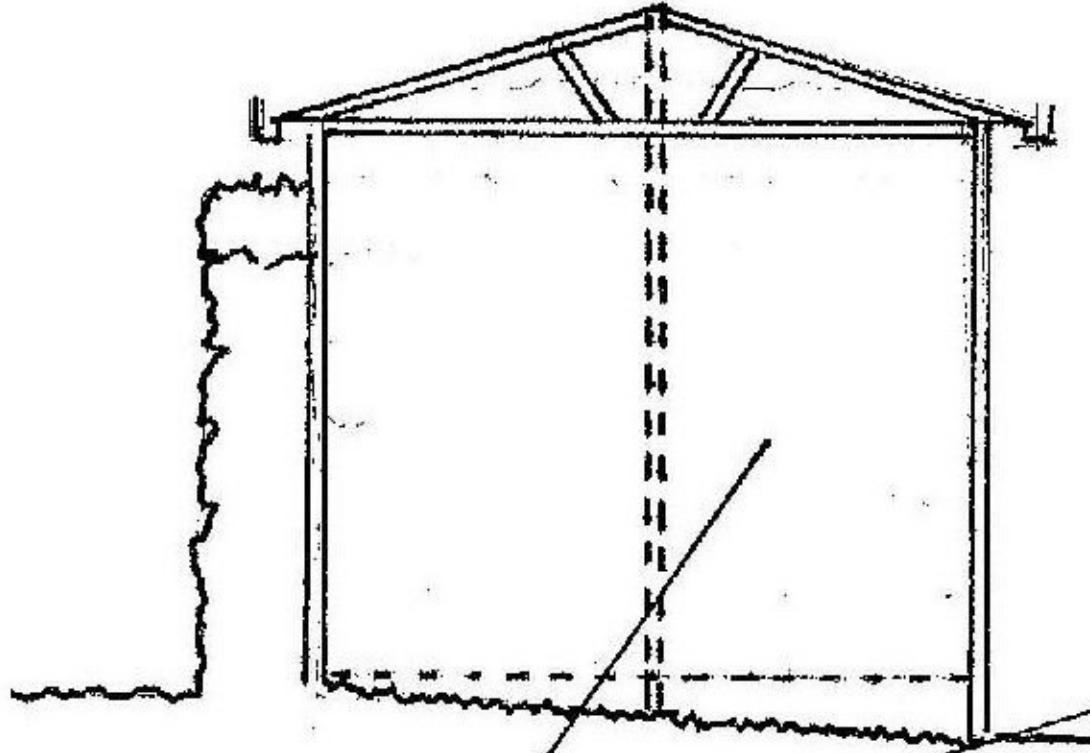

South Elevation

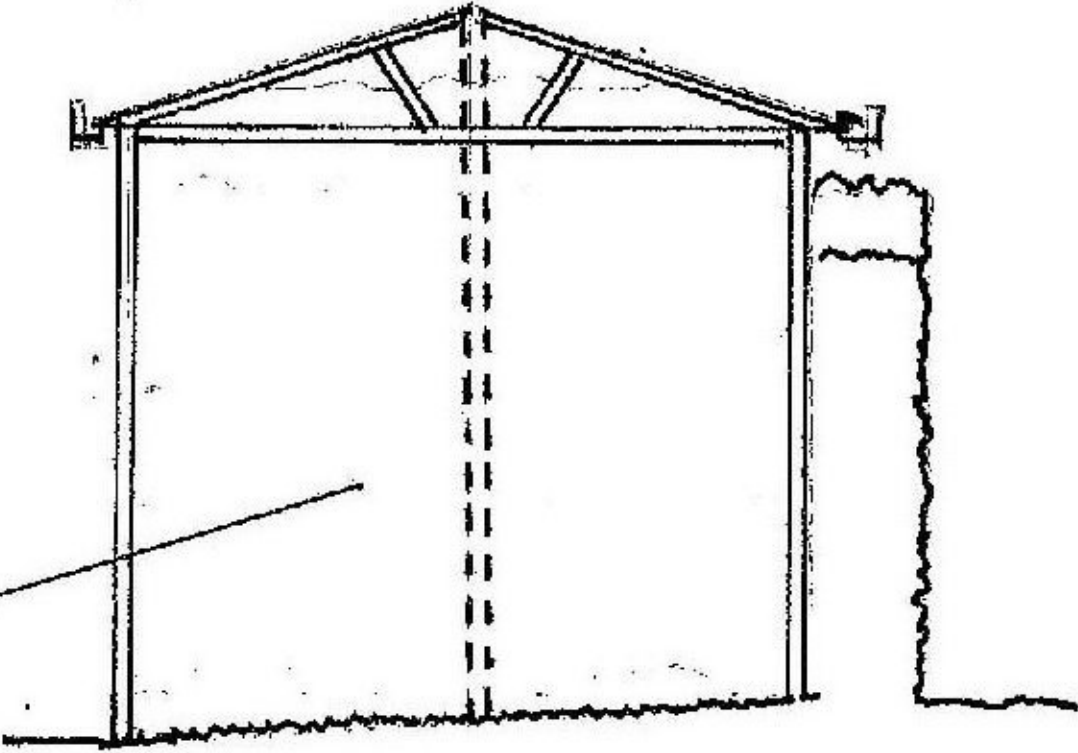

North Elevation

Weatherboards of horizontally laid softwood with dark stain/preservative



0 1 5 Metres

Scale 1 50