


Proposed Outbuilding Elevations

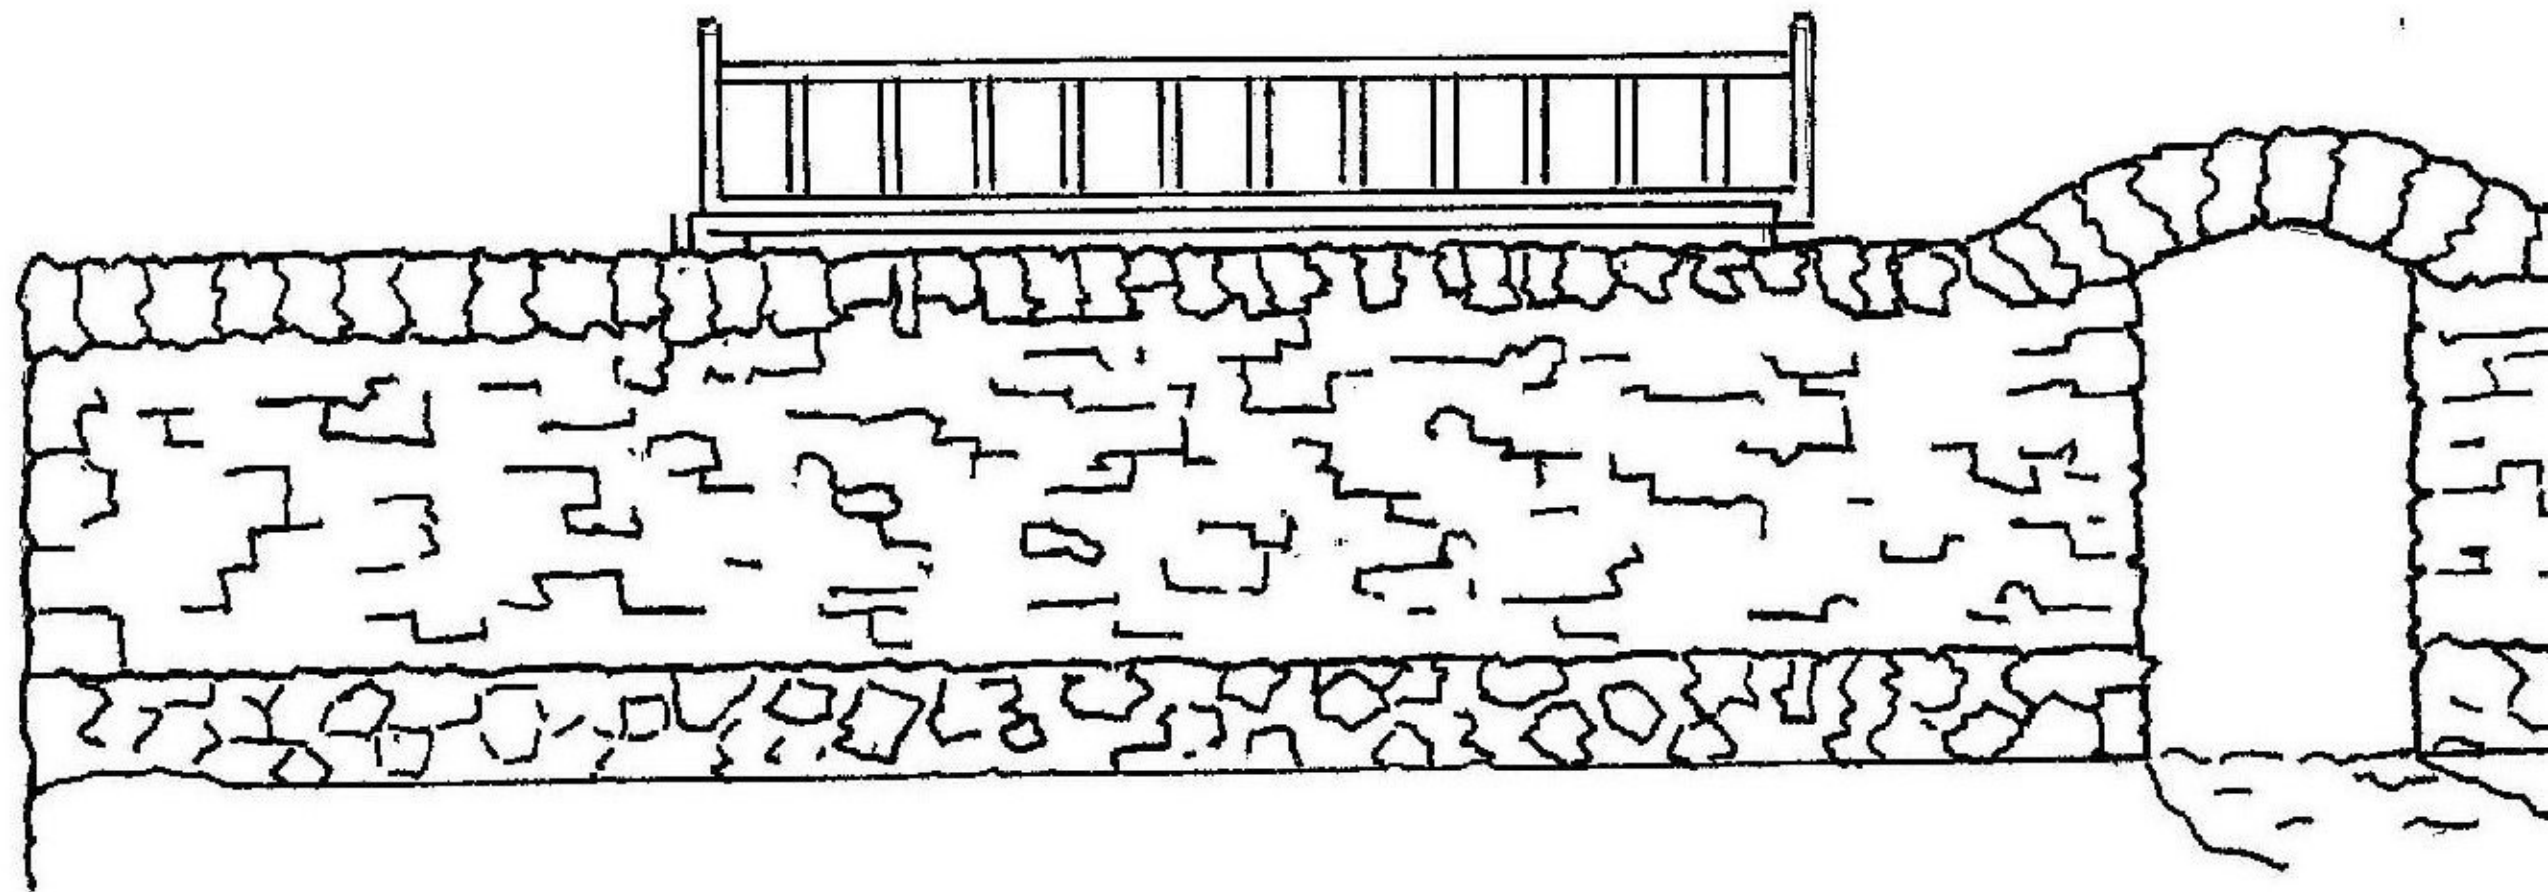

West Elevation



Scale 1 50