


Edge of canal


Plan of proposed outbuilding



North

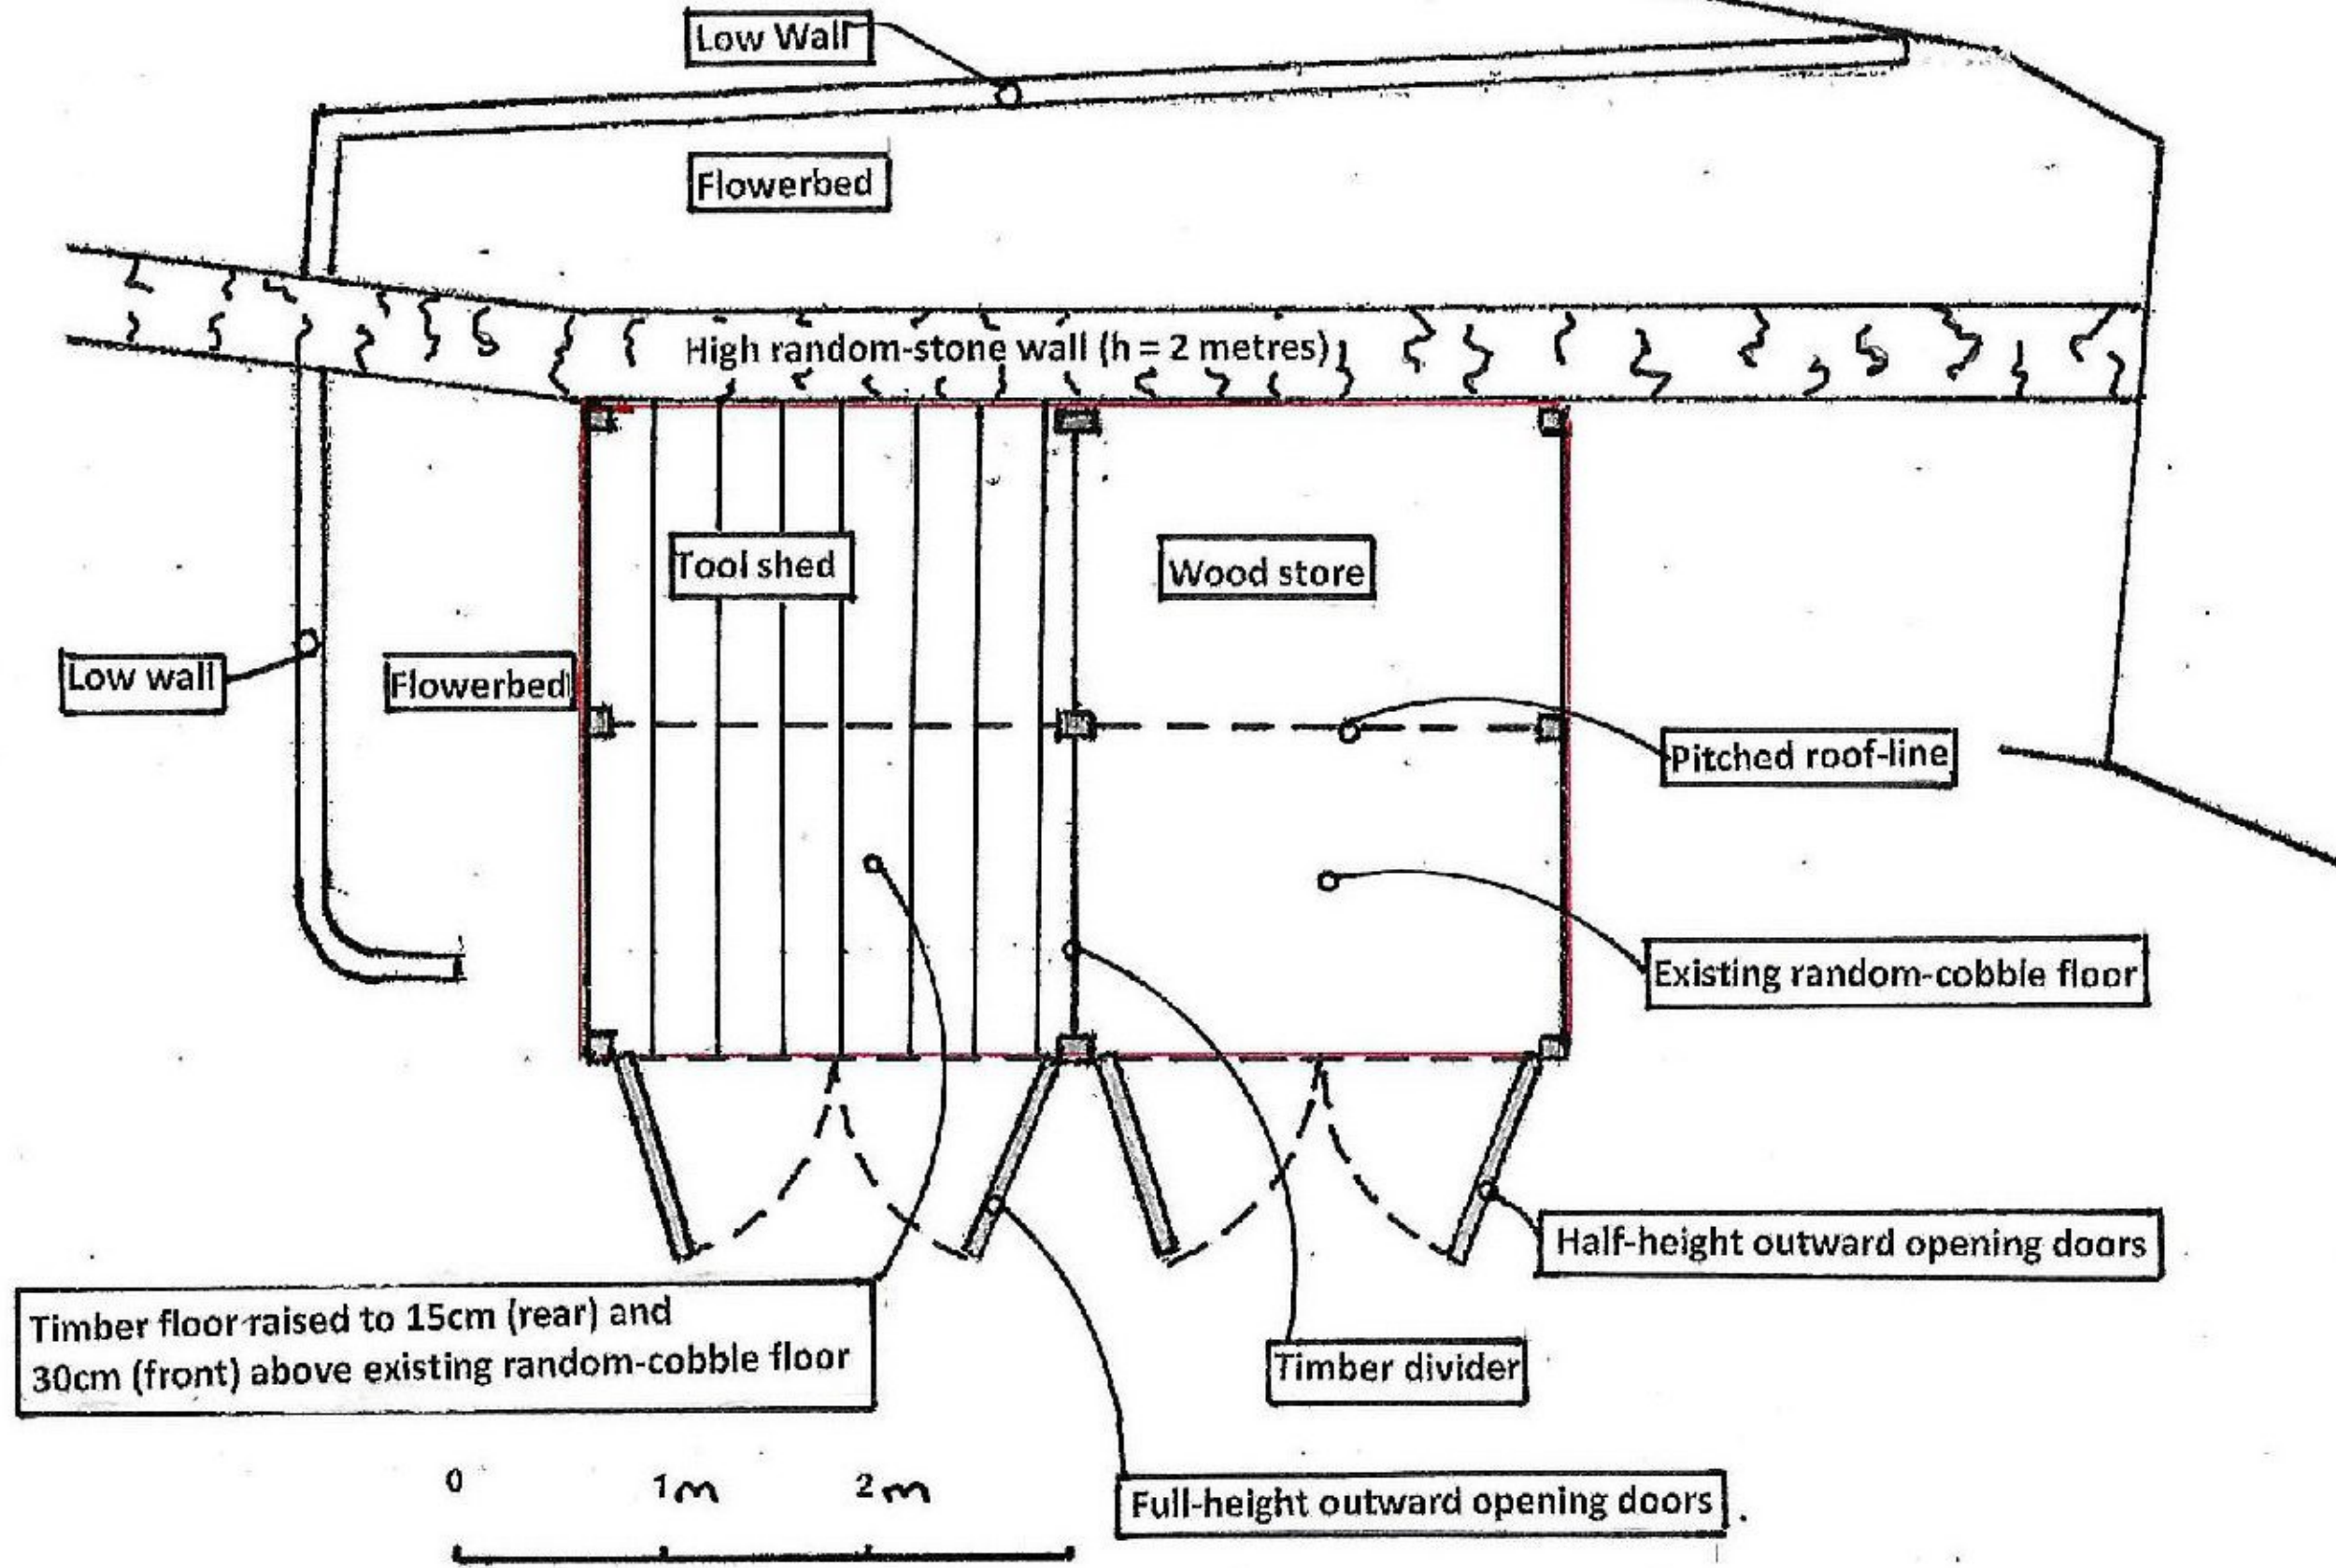

Timber floor raised to 15cm (rear) and 30cm (front) above existing random-cobble floor

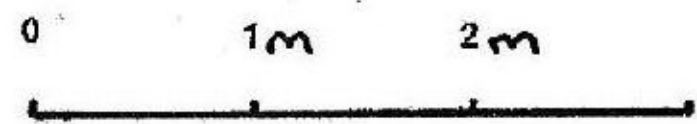

Scale 1:50