

Land & Heritage Ltd

01752 545710

www.landandheritage.com

Land East of 2 Meadow View: Existing site plan

SCALE :
1 : 500 @ A4

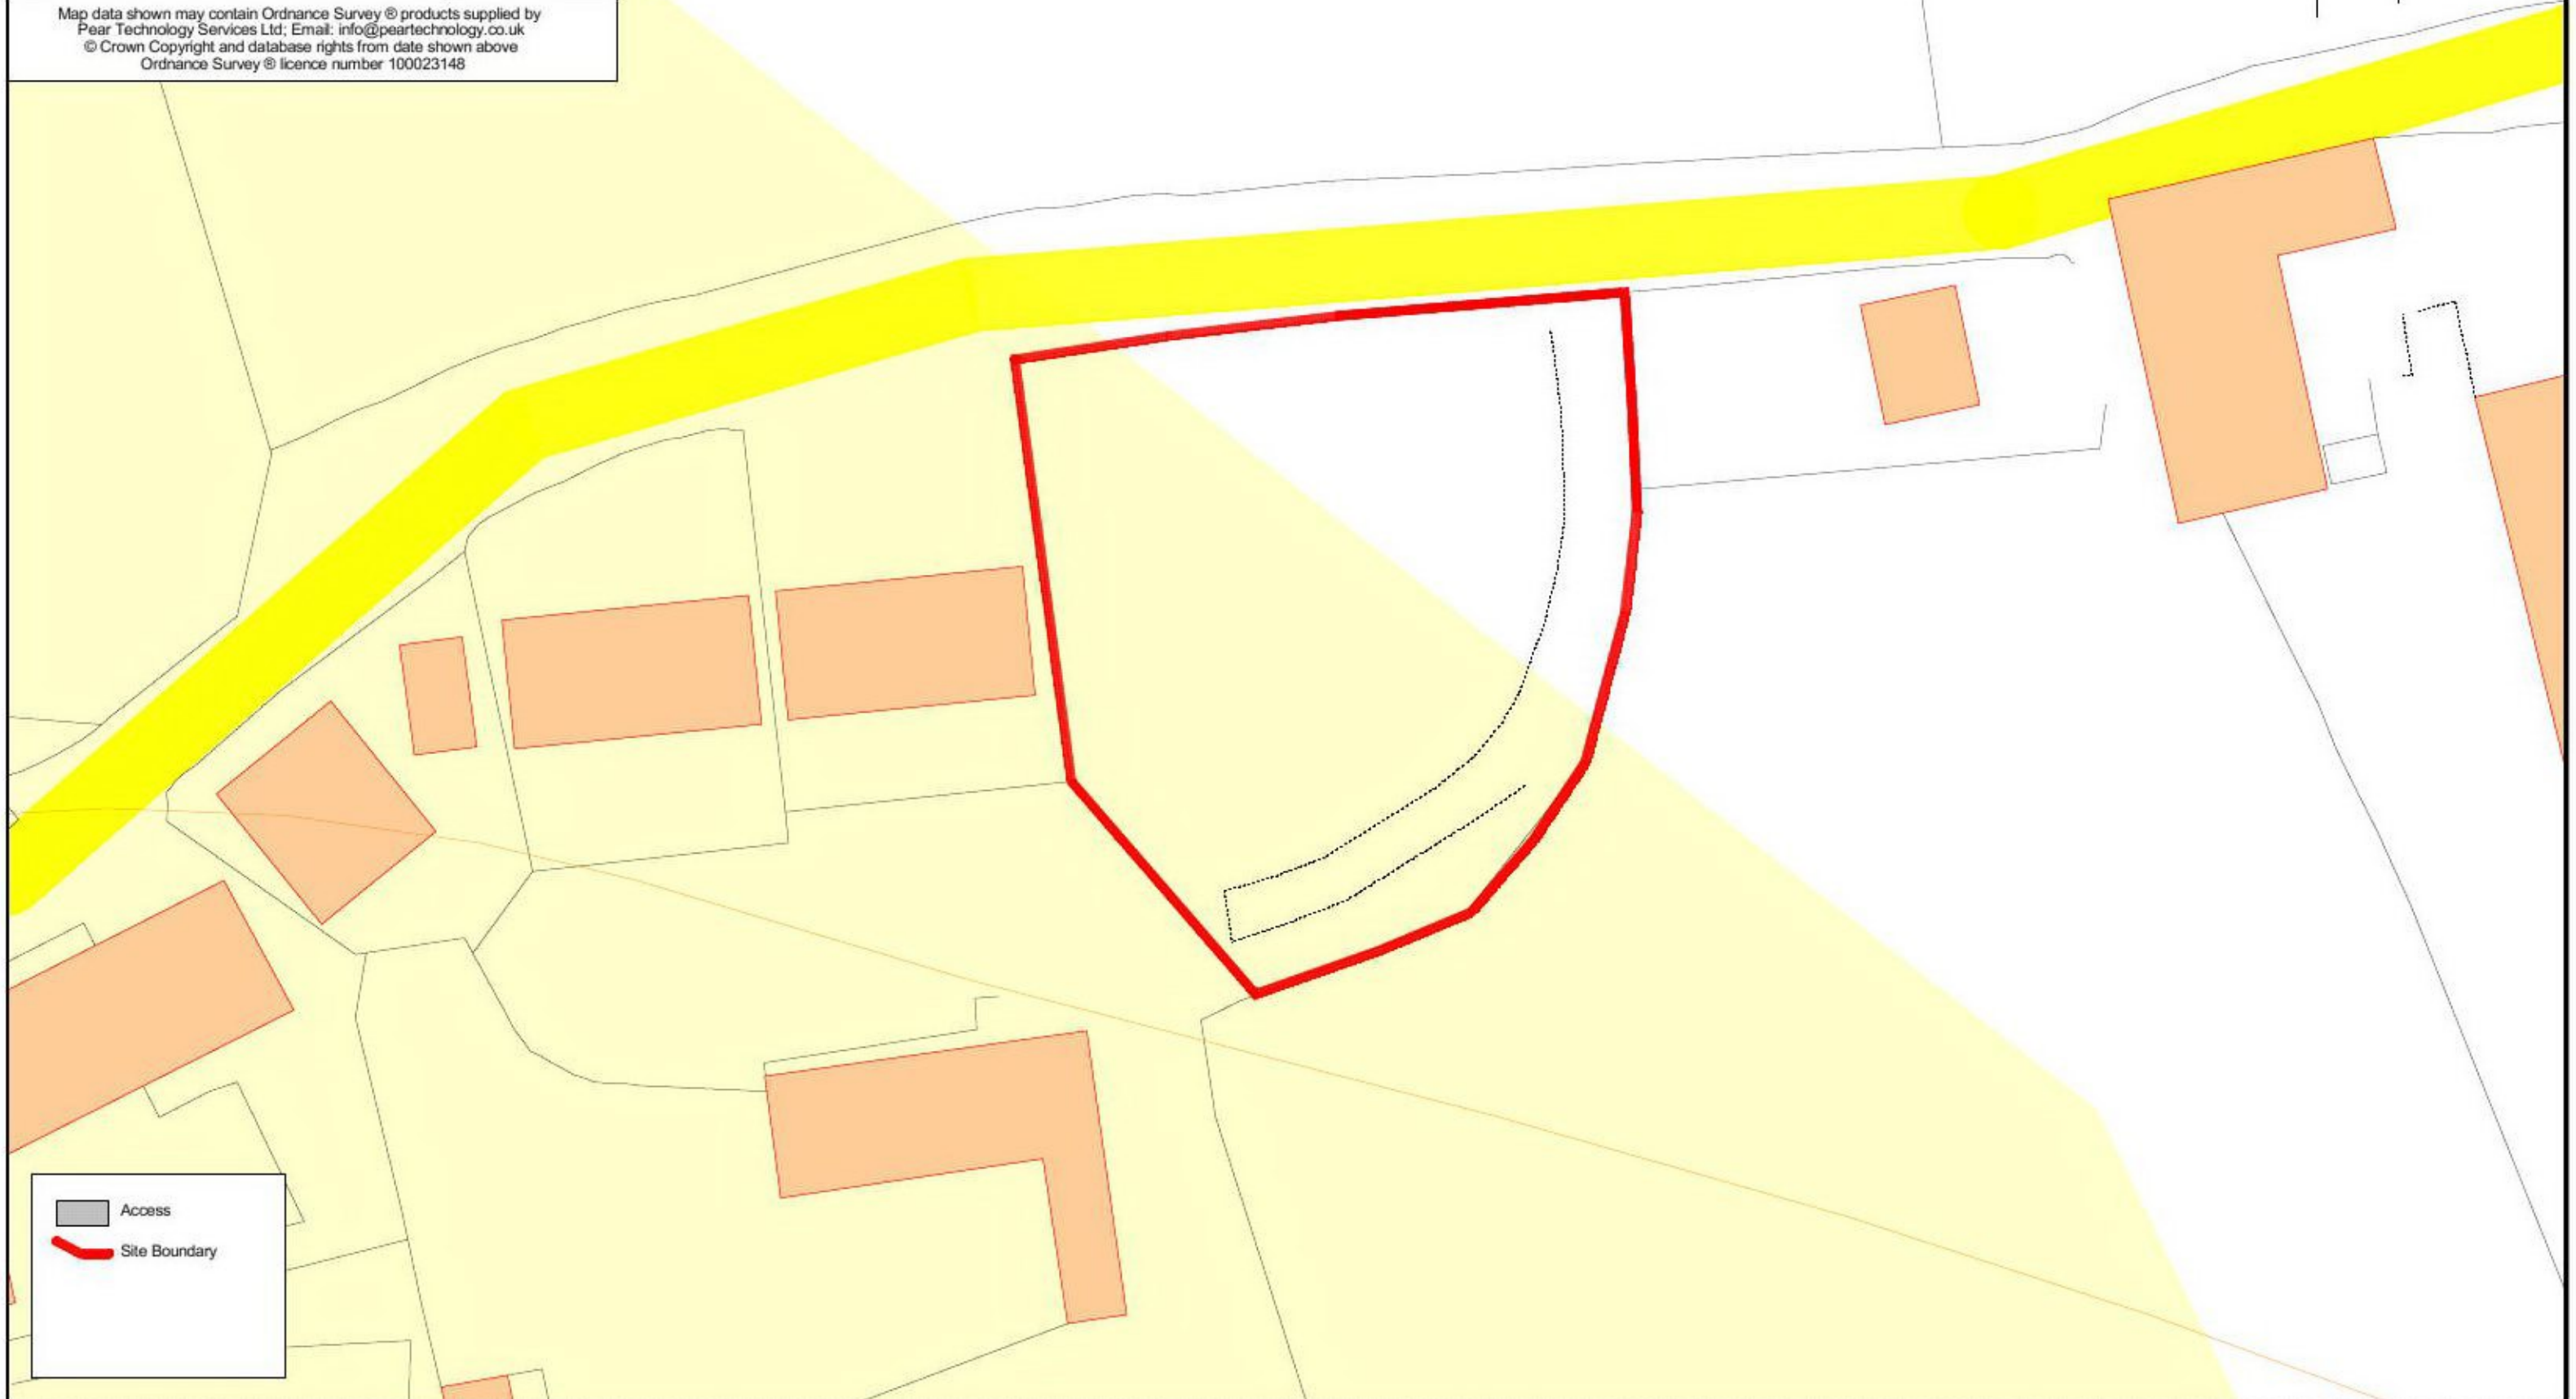
DATE :
13/09/2021





MAP FILENAME :
[Filename]

Map data shown may contain Ordnance Survey © products supplied by
Pear Technology Services Ltd; Email: info@peartechology.co.uk
© Crown Copyright and database rights from date shown above
Ordnance Survey © licence number 100023148

03



	Access
	Site Boundary