




PROPOSED WEST (Side) ELEVATION
Scale 1:100 @ A3

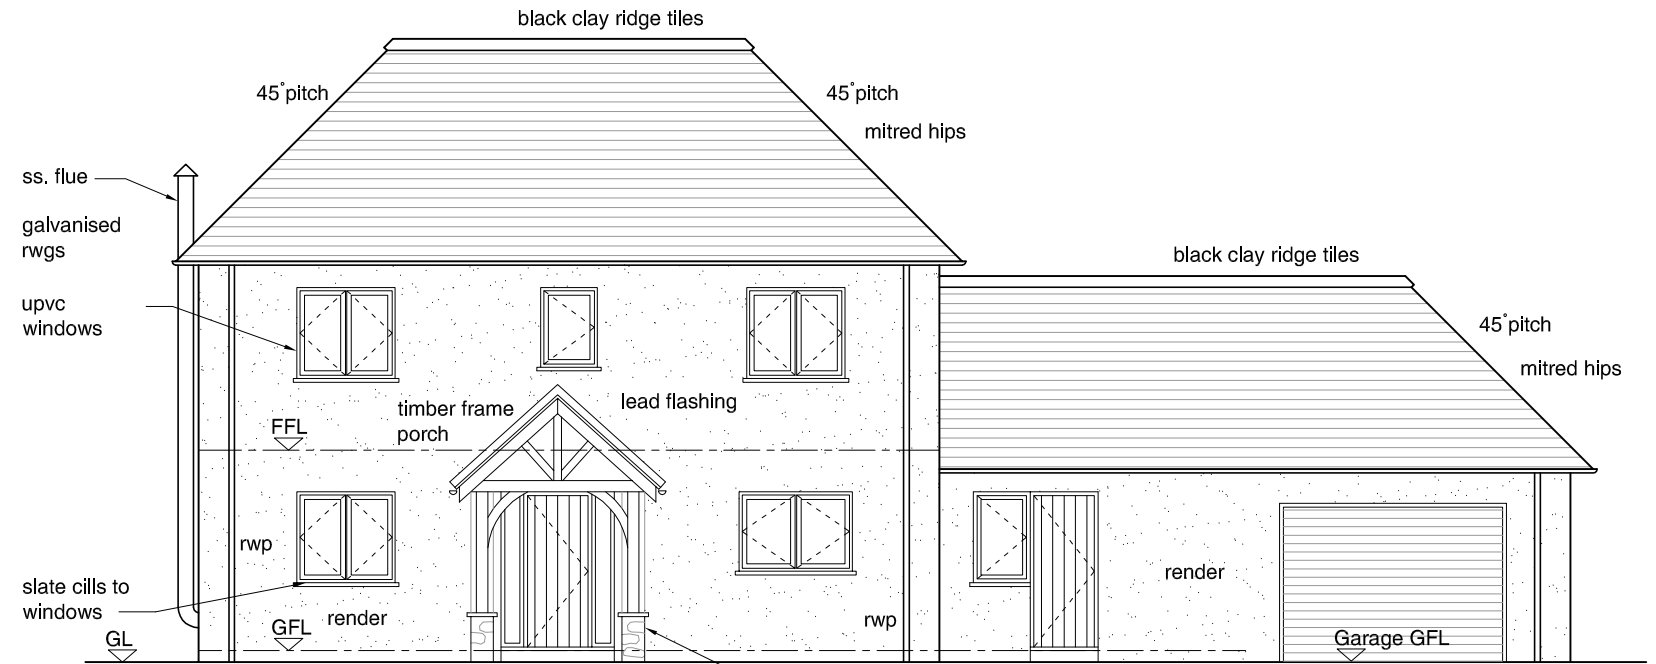

PROPOSED NORTH (Front) ELEVATION
Scale 1:100 @ A3

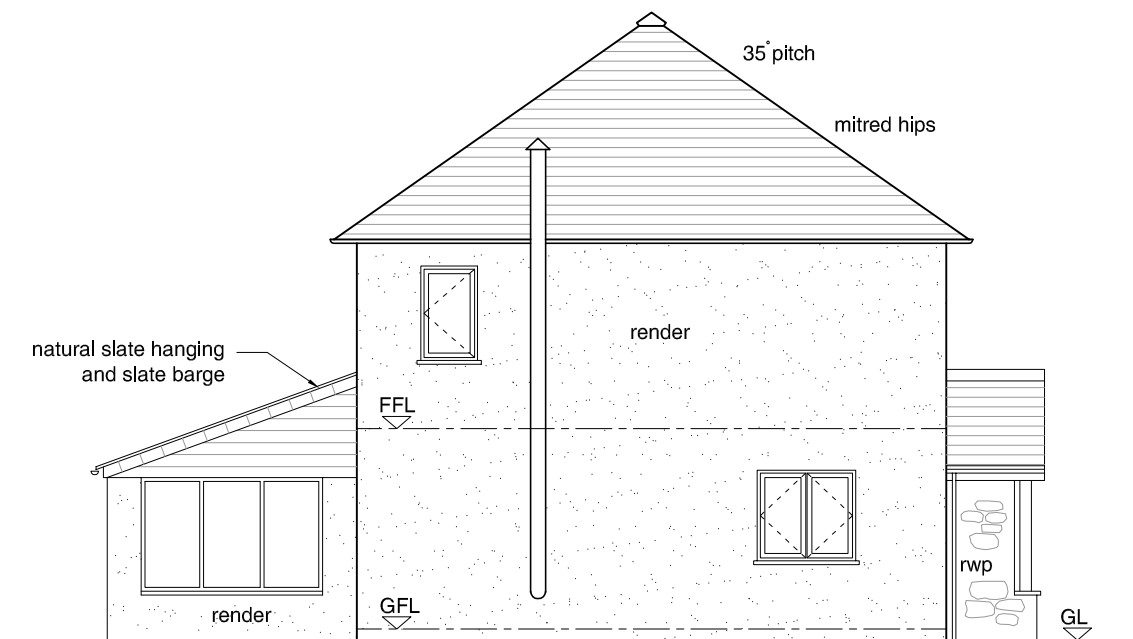

PROPOSED EAST (Side) ELEVATION
Scale 1:100 @ A3

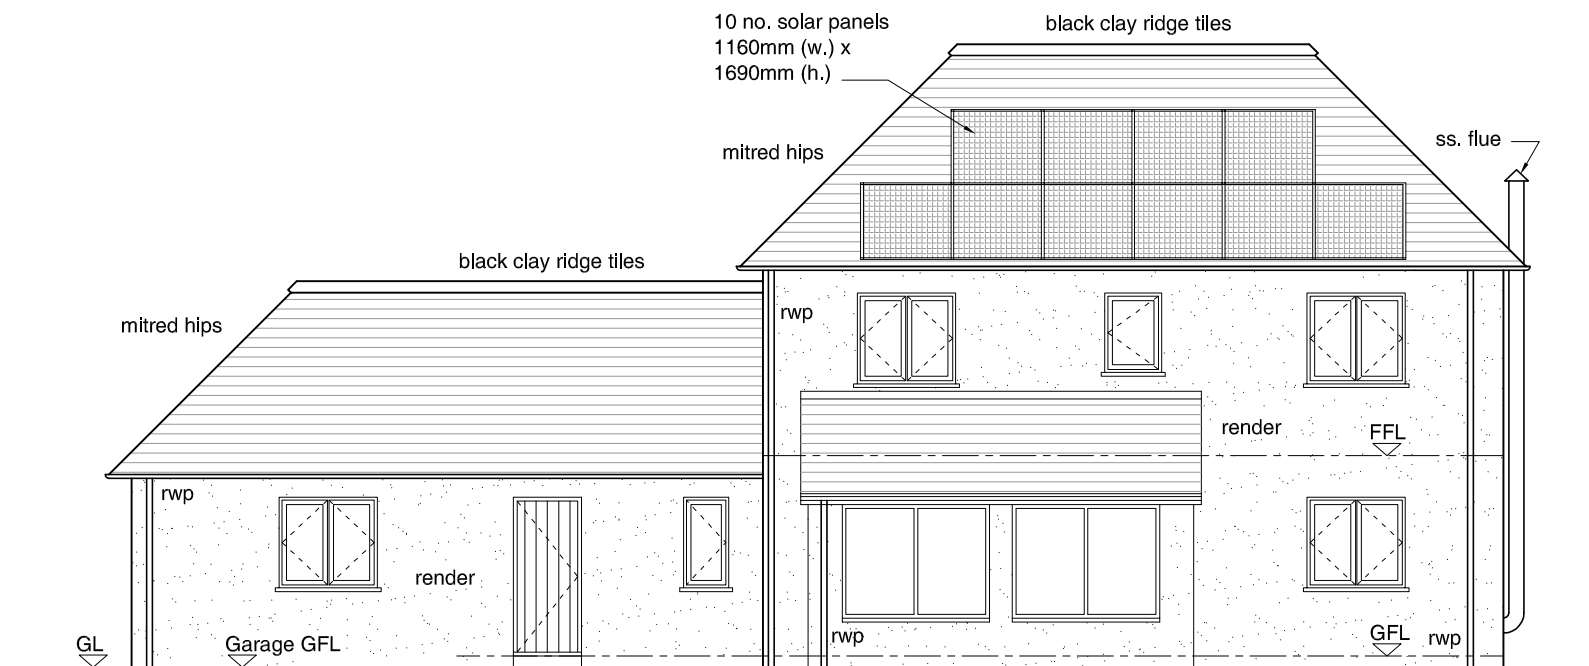


PROPOSED SOUTH (Rear) ELEVATION
Scale 1:100 @ A3

Rev C. Aug 2021 Updated to Clients requirements
Rev B. June 2021 Updated to Clients requirements
Rev A. Nov 2020 Updated to Clients requirements

Schedule of Finishes

Roof	Natural Slate
Ridge	Black clay tiles
Hips	Mitred with lead soakers under
Walls	Render and slate hanging
Windows	upvc
Doors	upvc
RWG's	Galvanised
Porch	Natural Stone

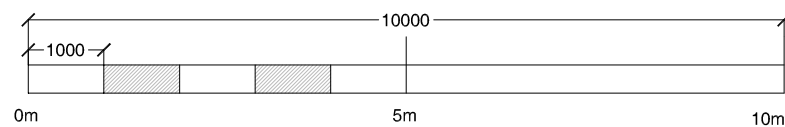

Proposed house/garage on Land East of 2 Meadow View. Trevelmond. Liskeard. PL14 4LZ	M. D. ASSOCIATES. Architectural Consultants. 93A. Fore Street. Saltash. Cornwall PL12 6AE tel.01752-840910
Date Oct 2020 Scale 1:100 Drawn CS/DM	
PROPOSED ELEVATIONS	1031/SK04 <input checked="" type="checkbox"/> A <input checked="" type="checkbox"/> B <input checked="" type="checkbox"/> C