


SITE LOCATION PLAN

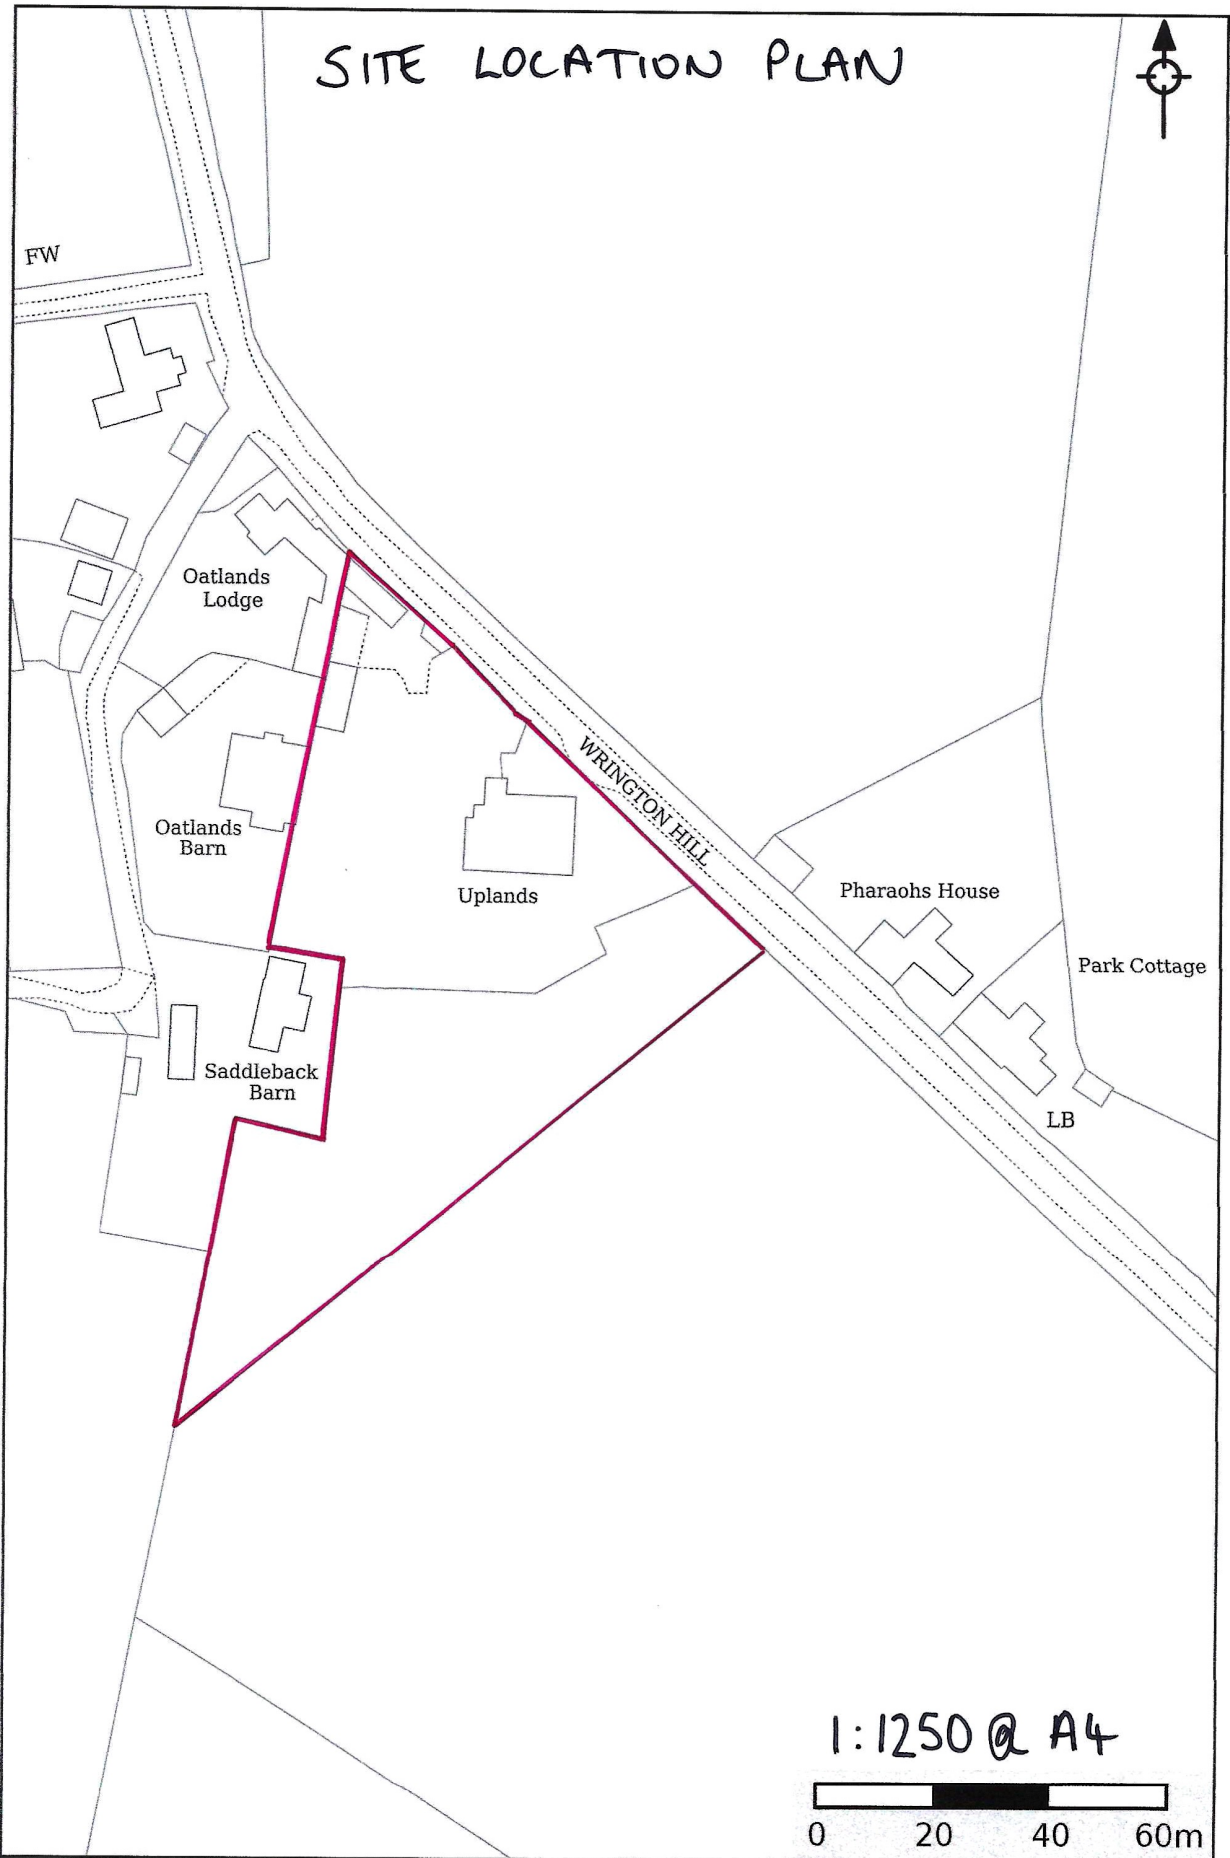

1:1250 @ A4

