


BLOCK PLAN

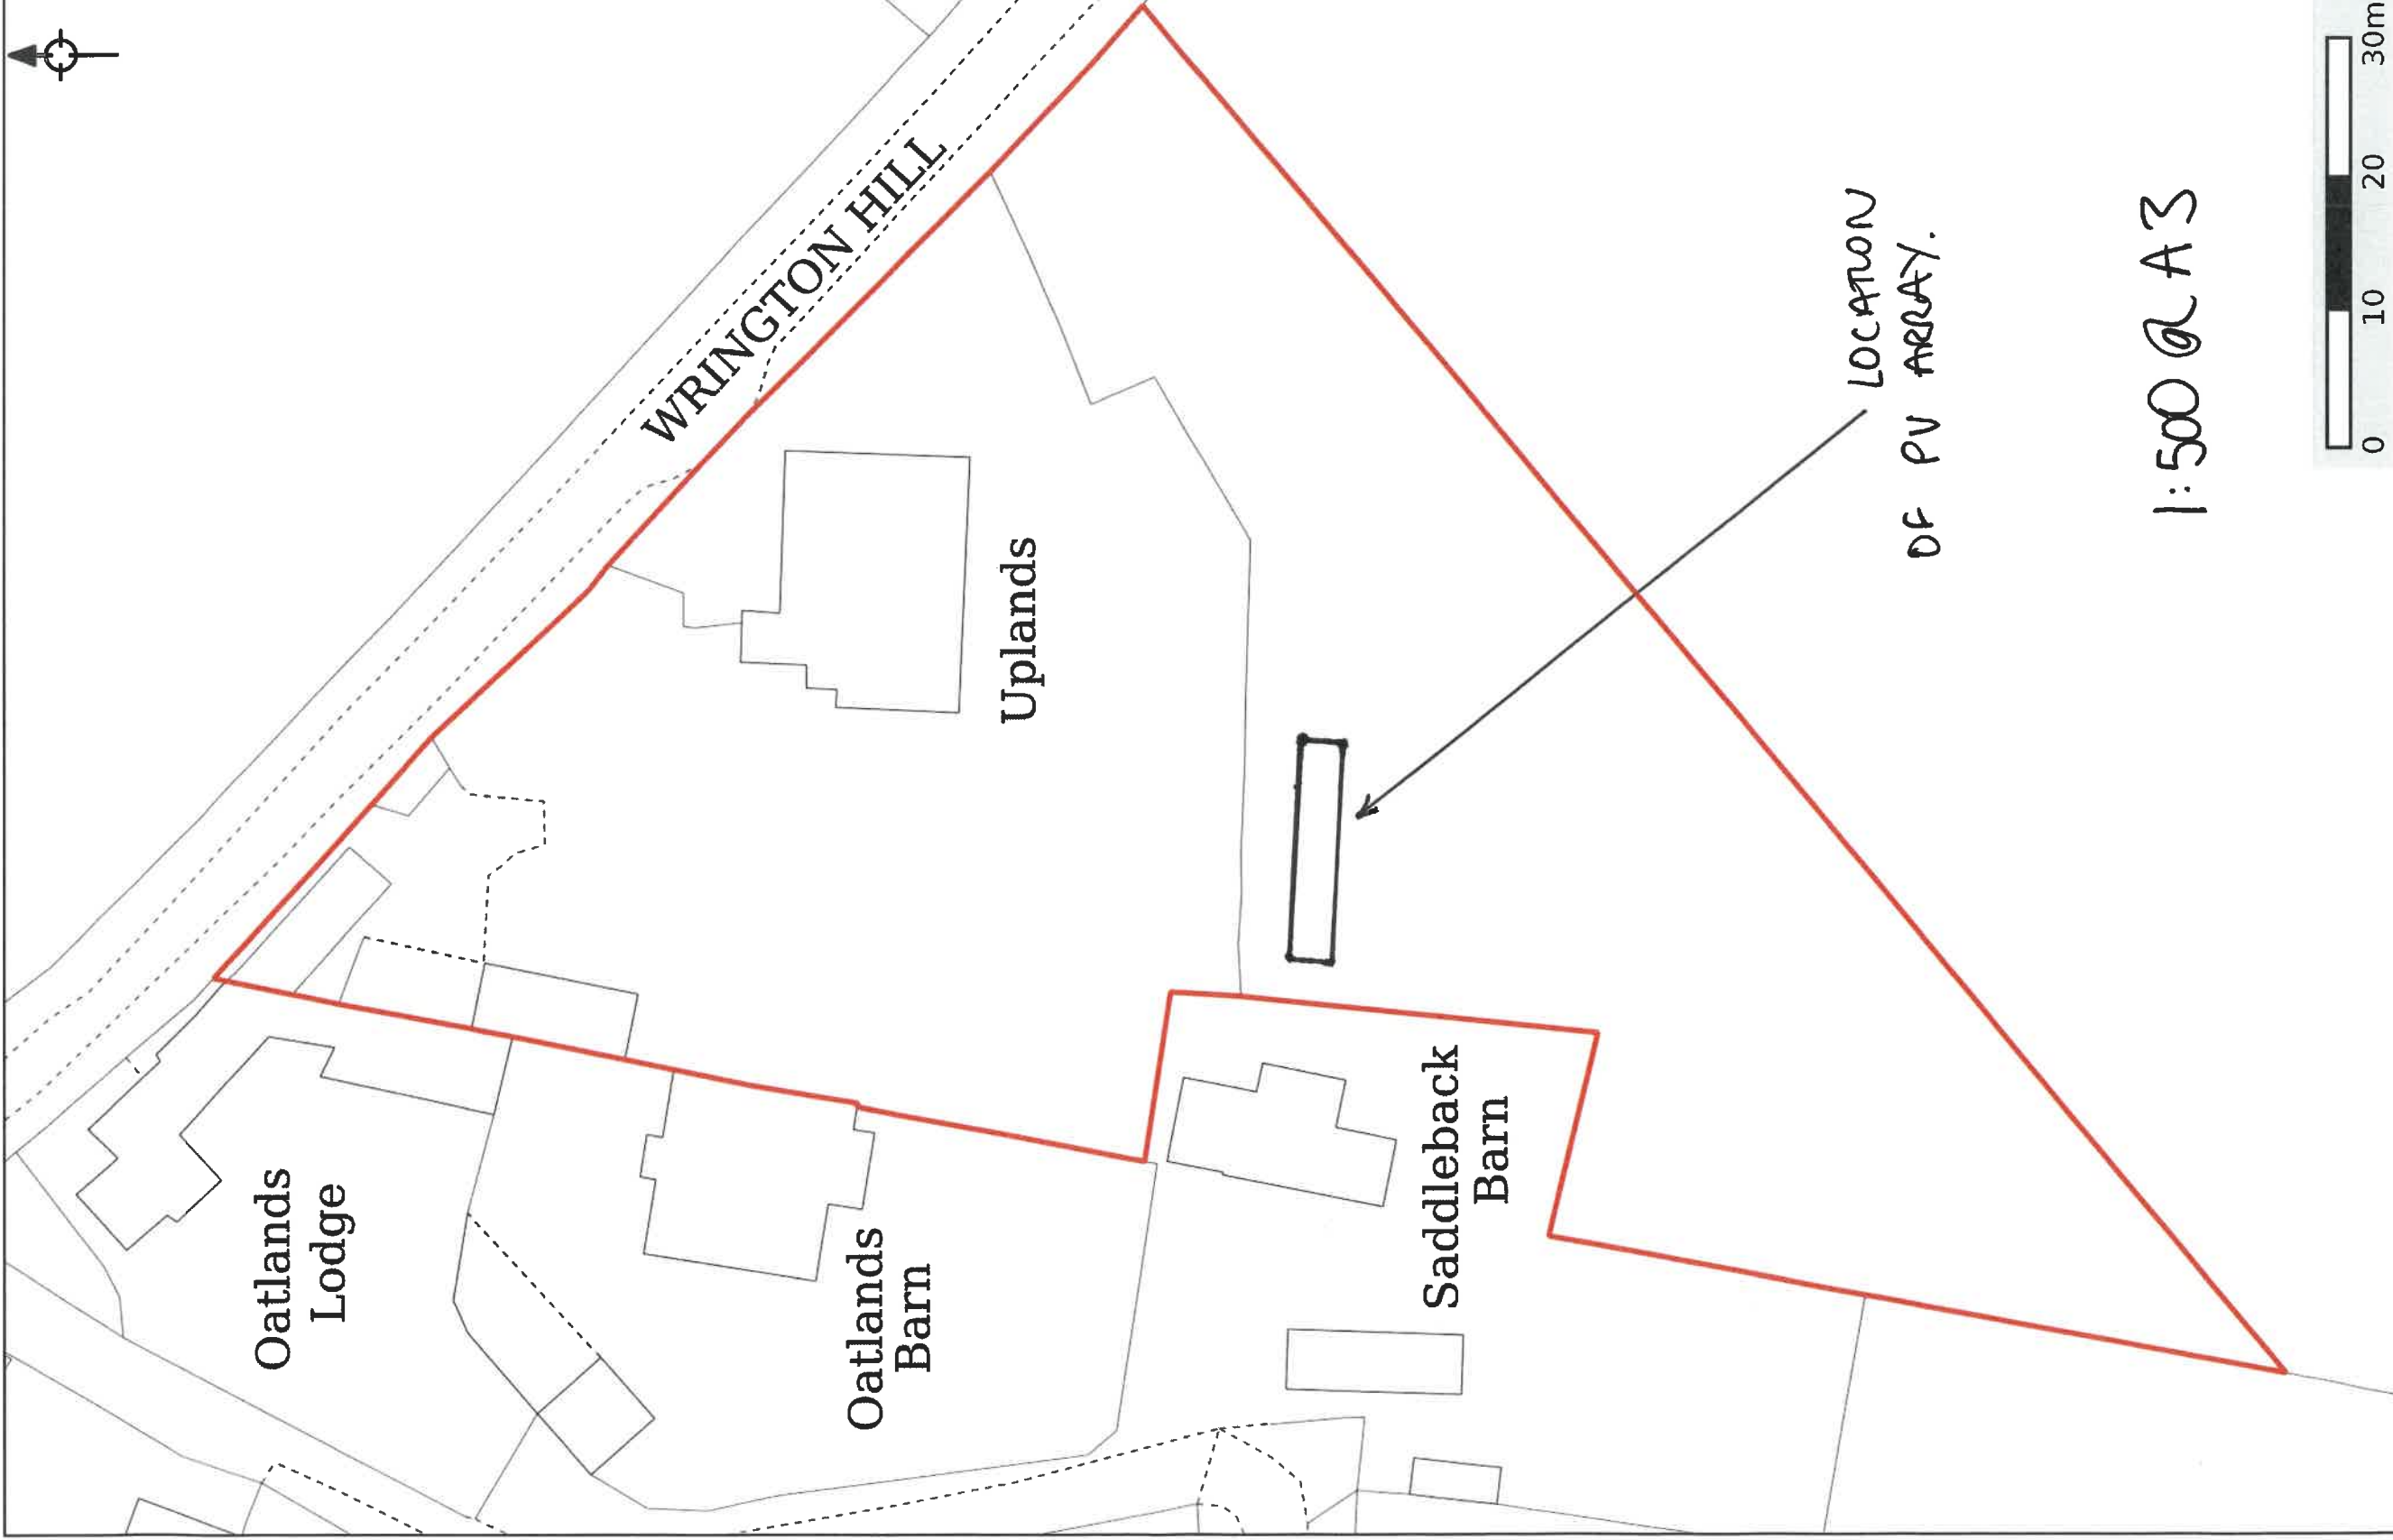

LOCATION OF PV ARRAY.

1:500 @ A3