


LYNDHURST WAY

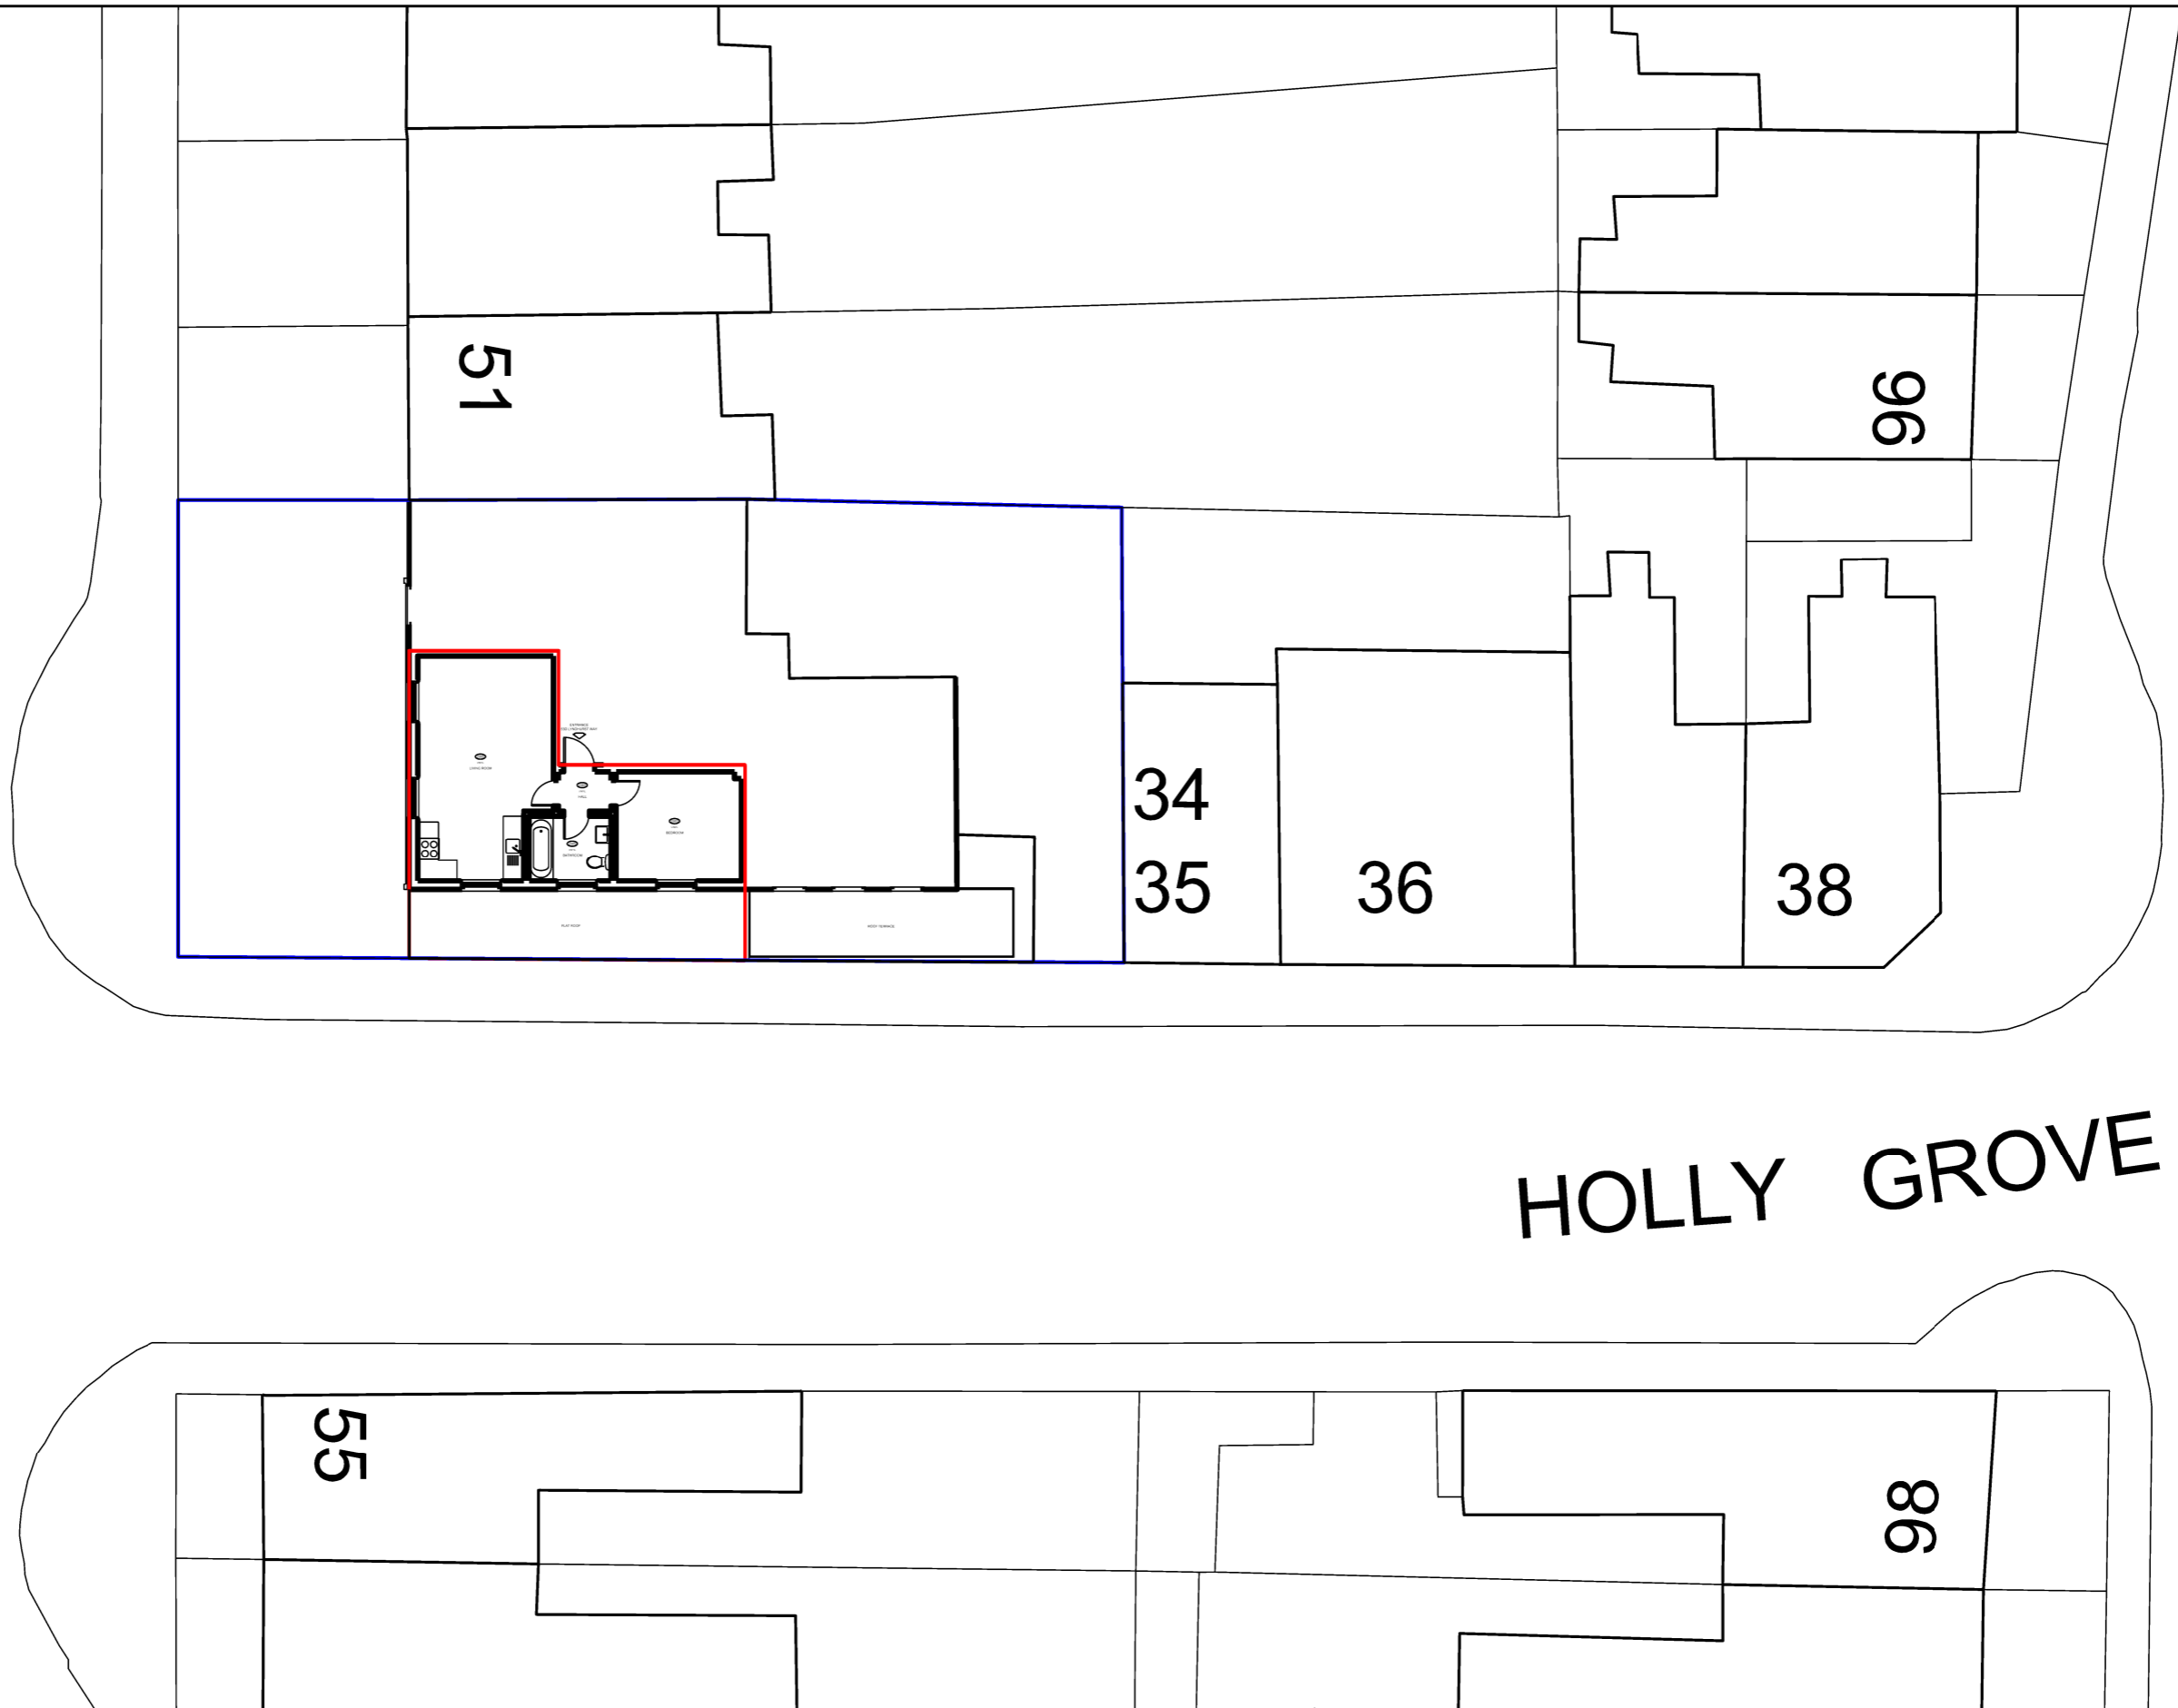

HOLLY GROVE

BLOCK PLAN - EXISTING

1:200@A3



Rev	Date	Description	By	Chkd

Do not Scale. Use figured dimensions only. All dimensions to be checked on site  
 All drawings to be read in conjunction with the Engineers' drawings. Any discrepancies between consultants drawings to be reported to the Architect before any work commences.  
 The Contractor's attention is drawn to the Health & Safety matters identified in the Health & Safety plan as being potentially hazardous.  
 These items should not be considered as a complete and final list. The Work Package Contractor's normal Health and Safety obligations still apply when undertaking constructional operations both on and off site.



35A Lyndhurst Way  
 London SE15 5AG  
 www.crawfordarchitects.co.uk  
 info@crawfordarchitects.co.uk  
**Crawford Architects**

Project:	
Title:	
Scale @A3:	
Drawing and CAD File Number:	
Rev:	