



1 **Front Gate - Existing**  
Scale: 1:25

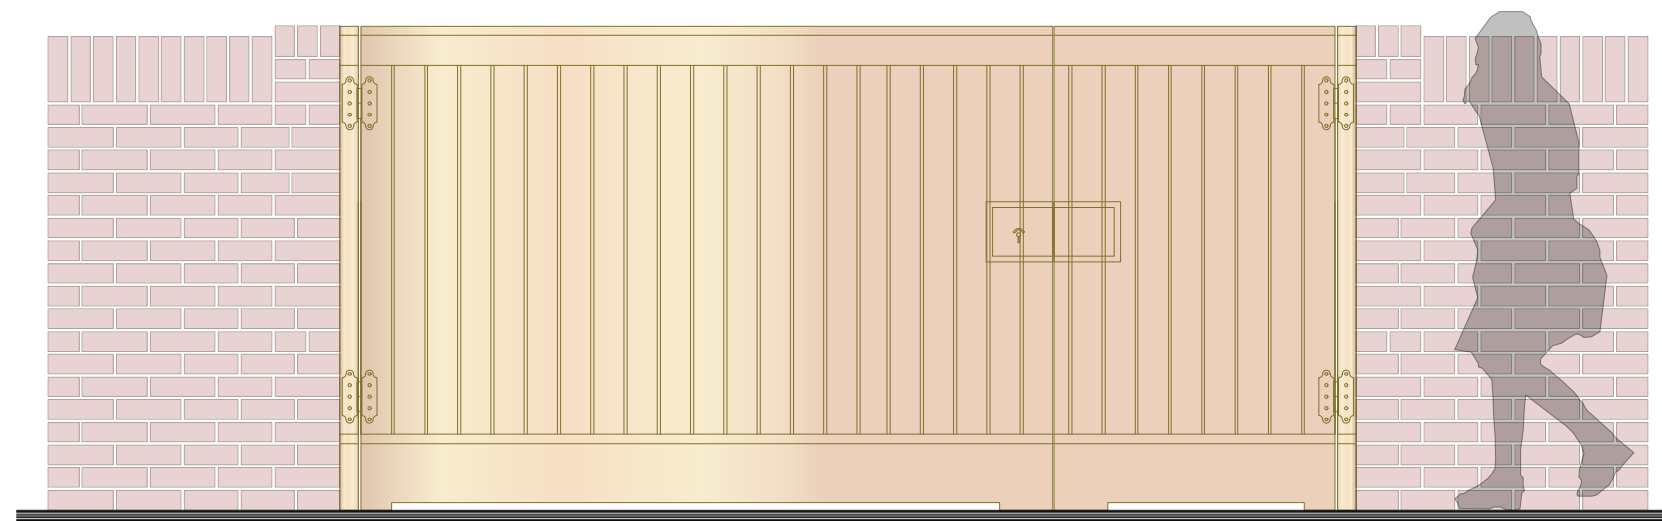

2 **Front Gate - Proposed**  
Scale: 1:25

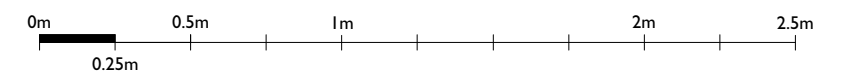

**Revision notes:**

Rev:	Date:	Notes:
		1. DO NOT SCALE FROM THIS DRAWING (EXCEPT FOR PLANNING APPLICATION PURPOSES). 2. ALL DIMENSIONS AND LEVELS TO BE CHECKED ON SITE BEFORE CARRYING OUT WORK. 3. ALL DISCREPANCIES TO BE REPORTED TO THE ARCHITECT BEFORE CARRYING OUT WORK. 4. READ WITH OTHER CONTRACT DOCUMENTS 5. IF IN DOUBT ASK. CONSENT IS REQUIRED FOR ITS USE, REPRODUCTION OR FOR COPYING TO ANY THIRD PARTY.

<b>Drawn by:</b> MM
<b>Client:</b> Mr Ben Theobald

<b>Project:</b> Goldstone Valley Nursery and Preschool
<b>Drawing Title:</b> W2403 - 03 Front Gate Elevations

<b>Date:</b> 30/07/2021
<b>Scale @ A3:</b> 1 to 25
<b>Revision:</b> n/a

**W H A L E B A C K**

The Old Bank  
257 New Church Road  
Hove BN3 4EE

01273 234354  
www.whaleback.co.uk