



All drawings to be read in conjunction with structural engineer's and services engineer's information

N
A1
A3

Key Plan

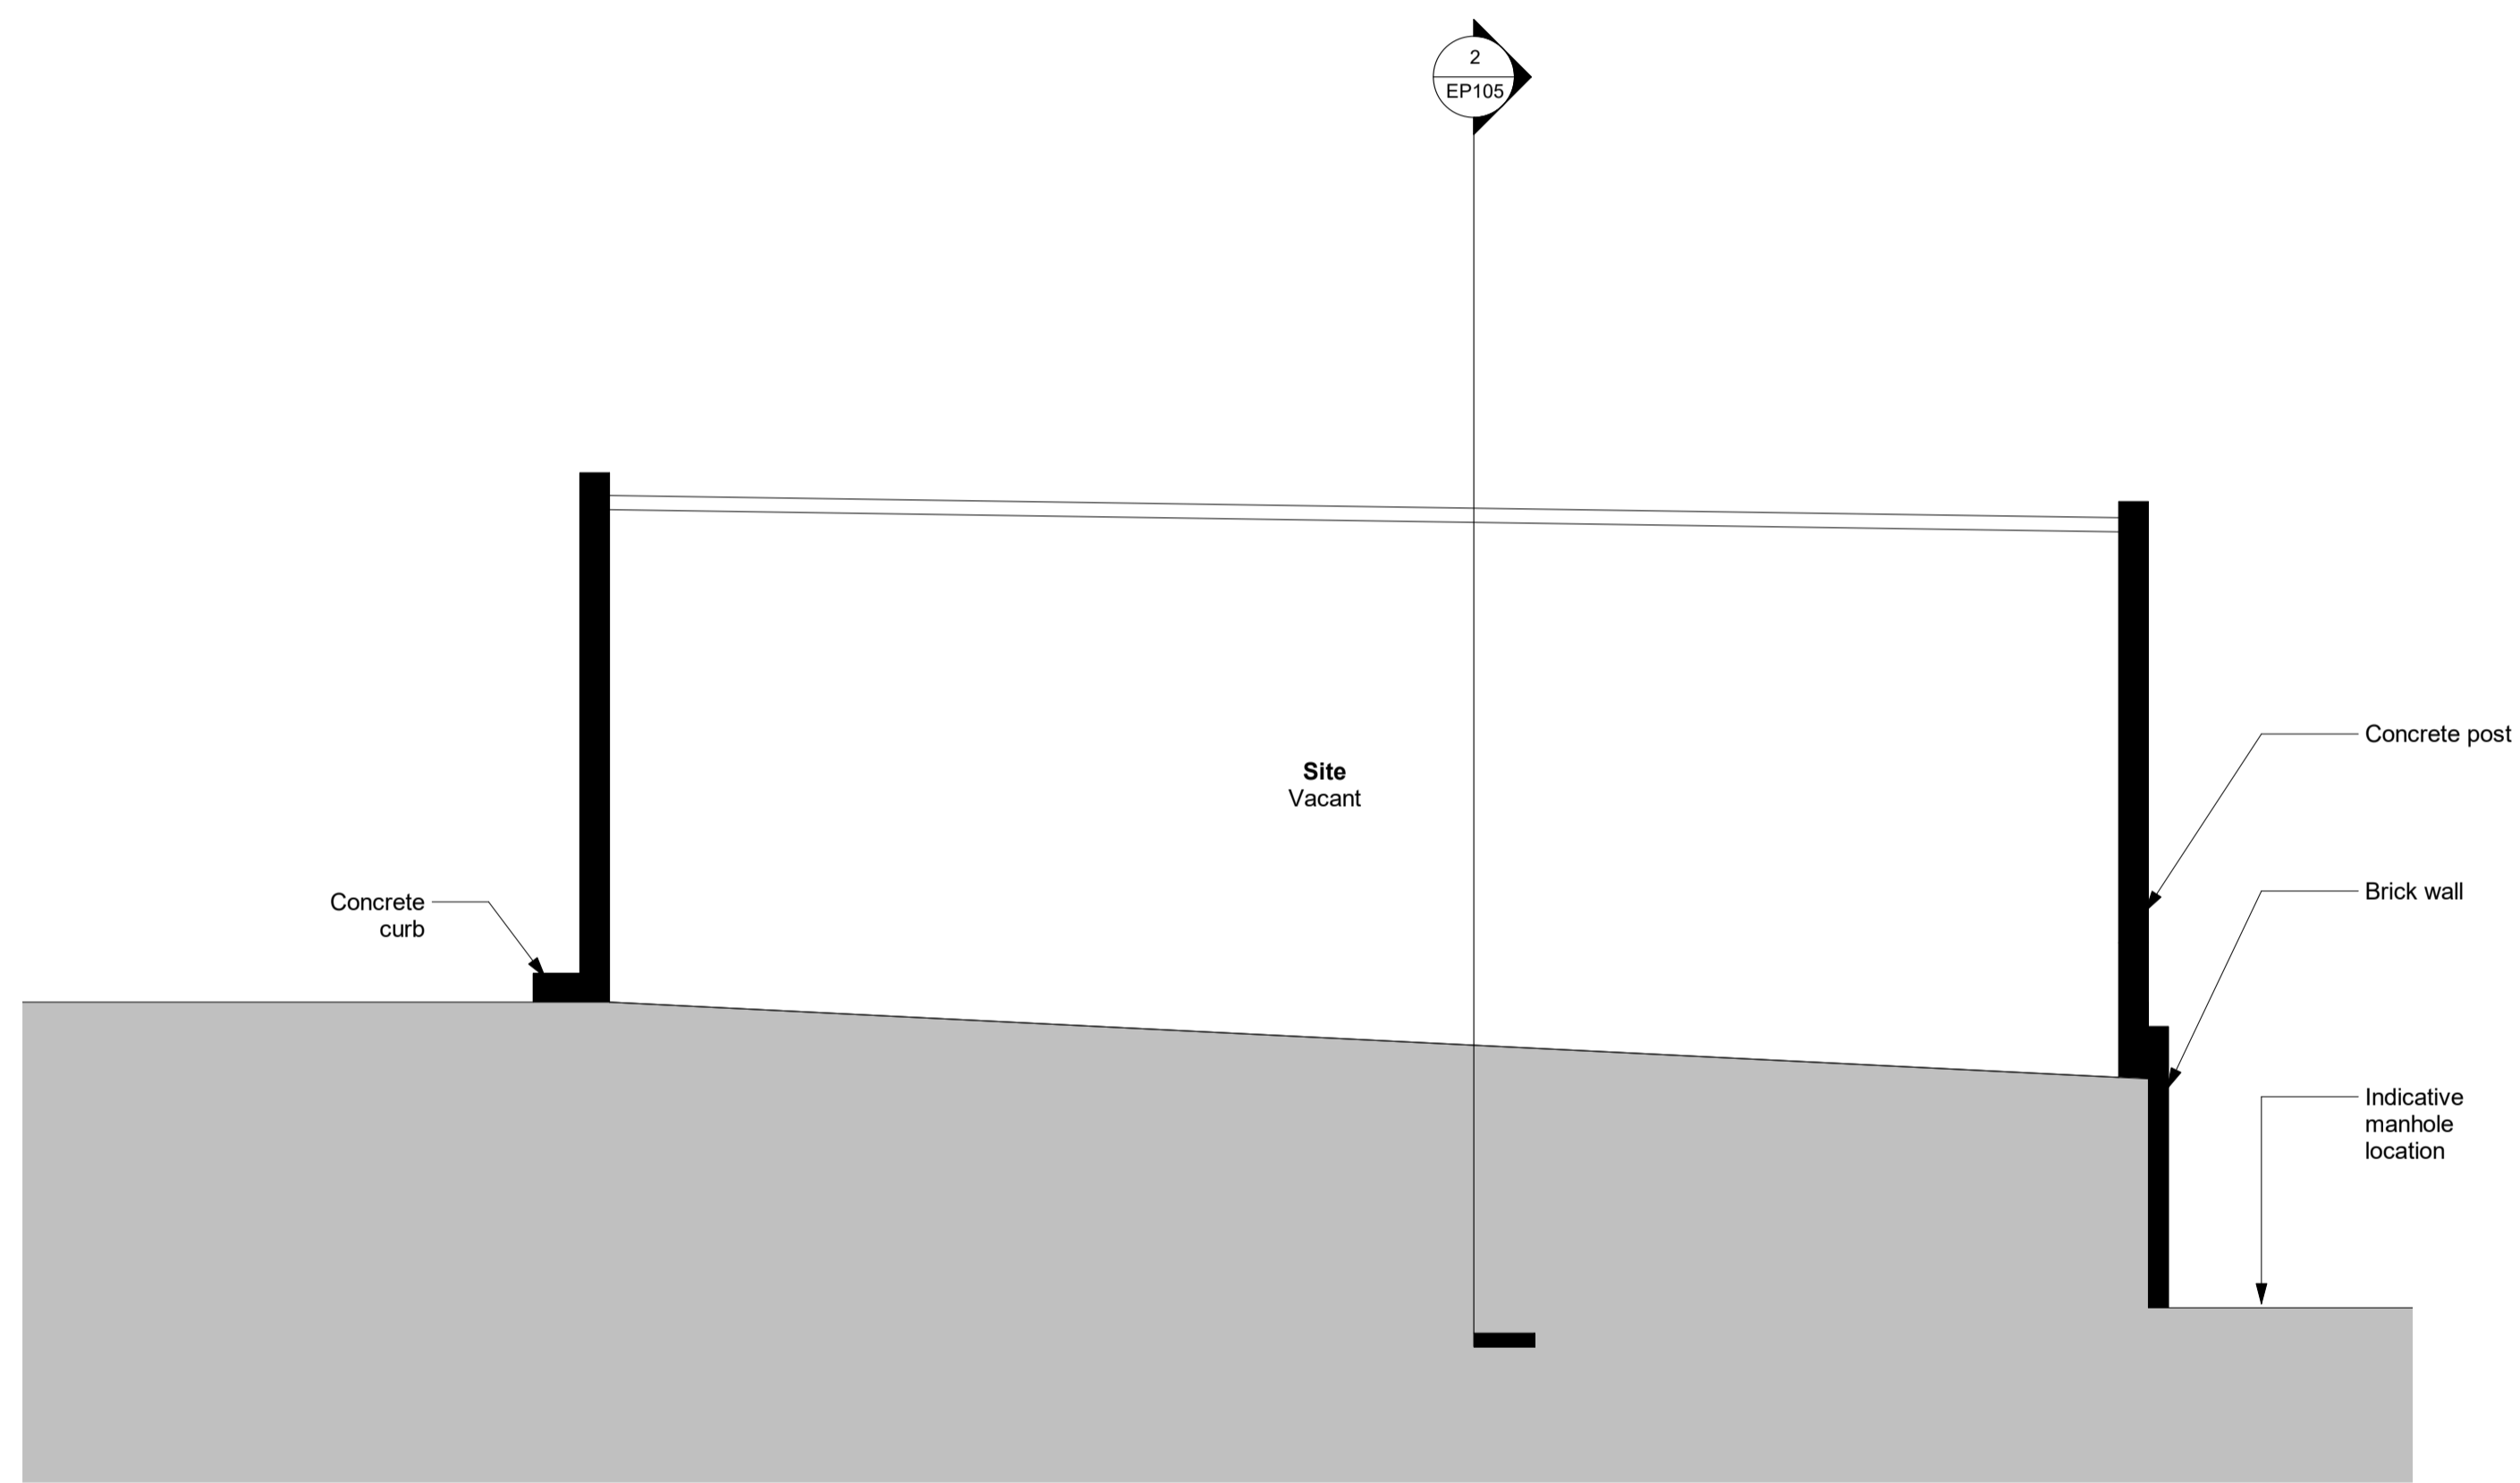

Existing Long Section C
1 : 25

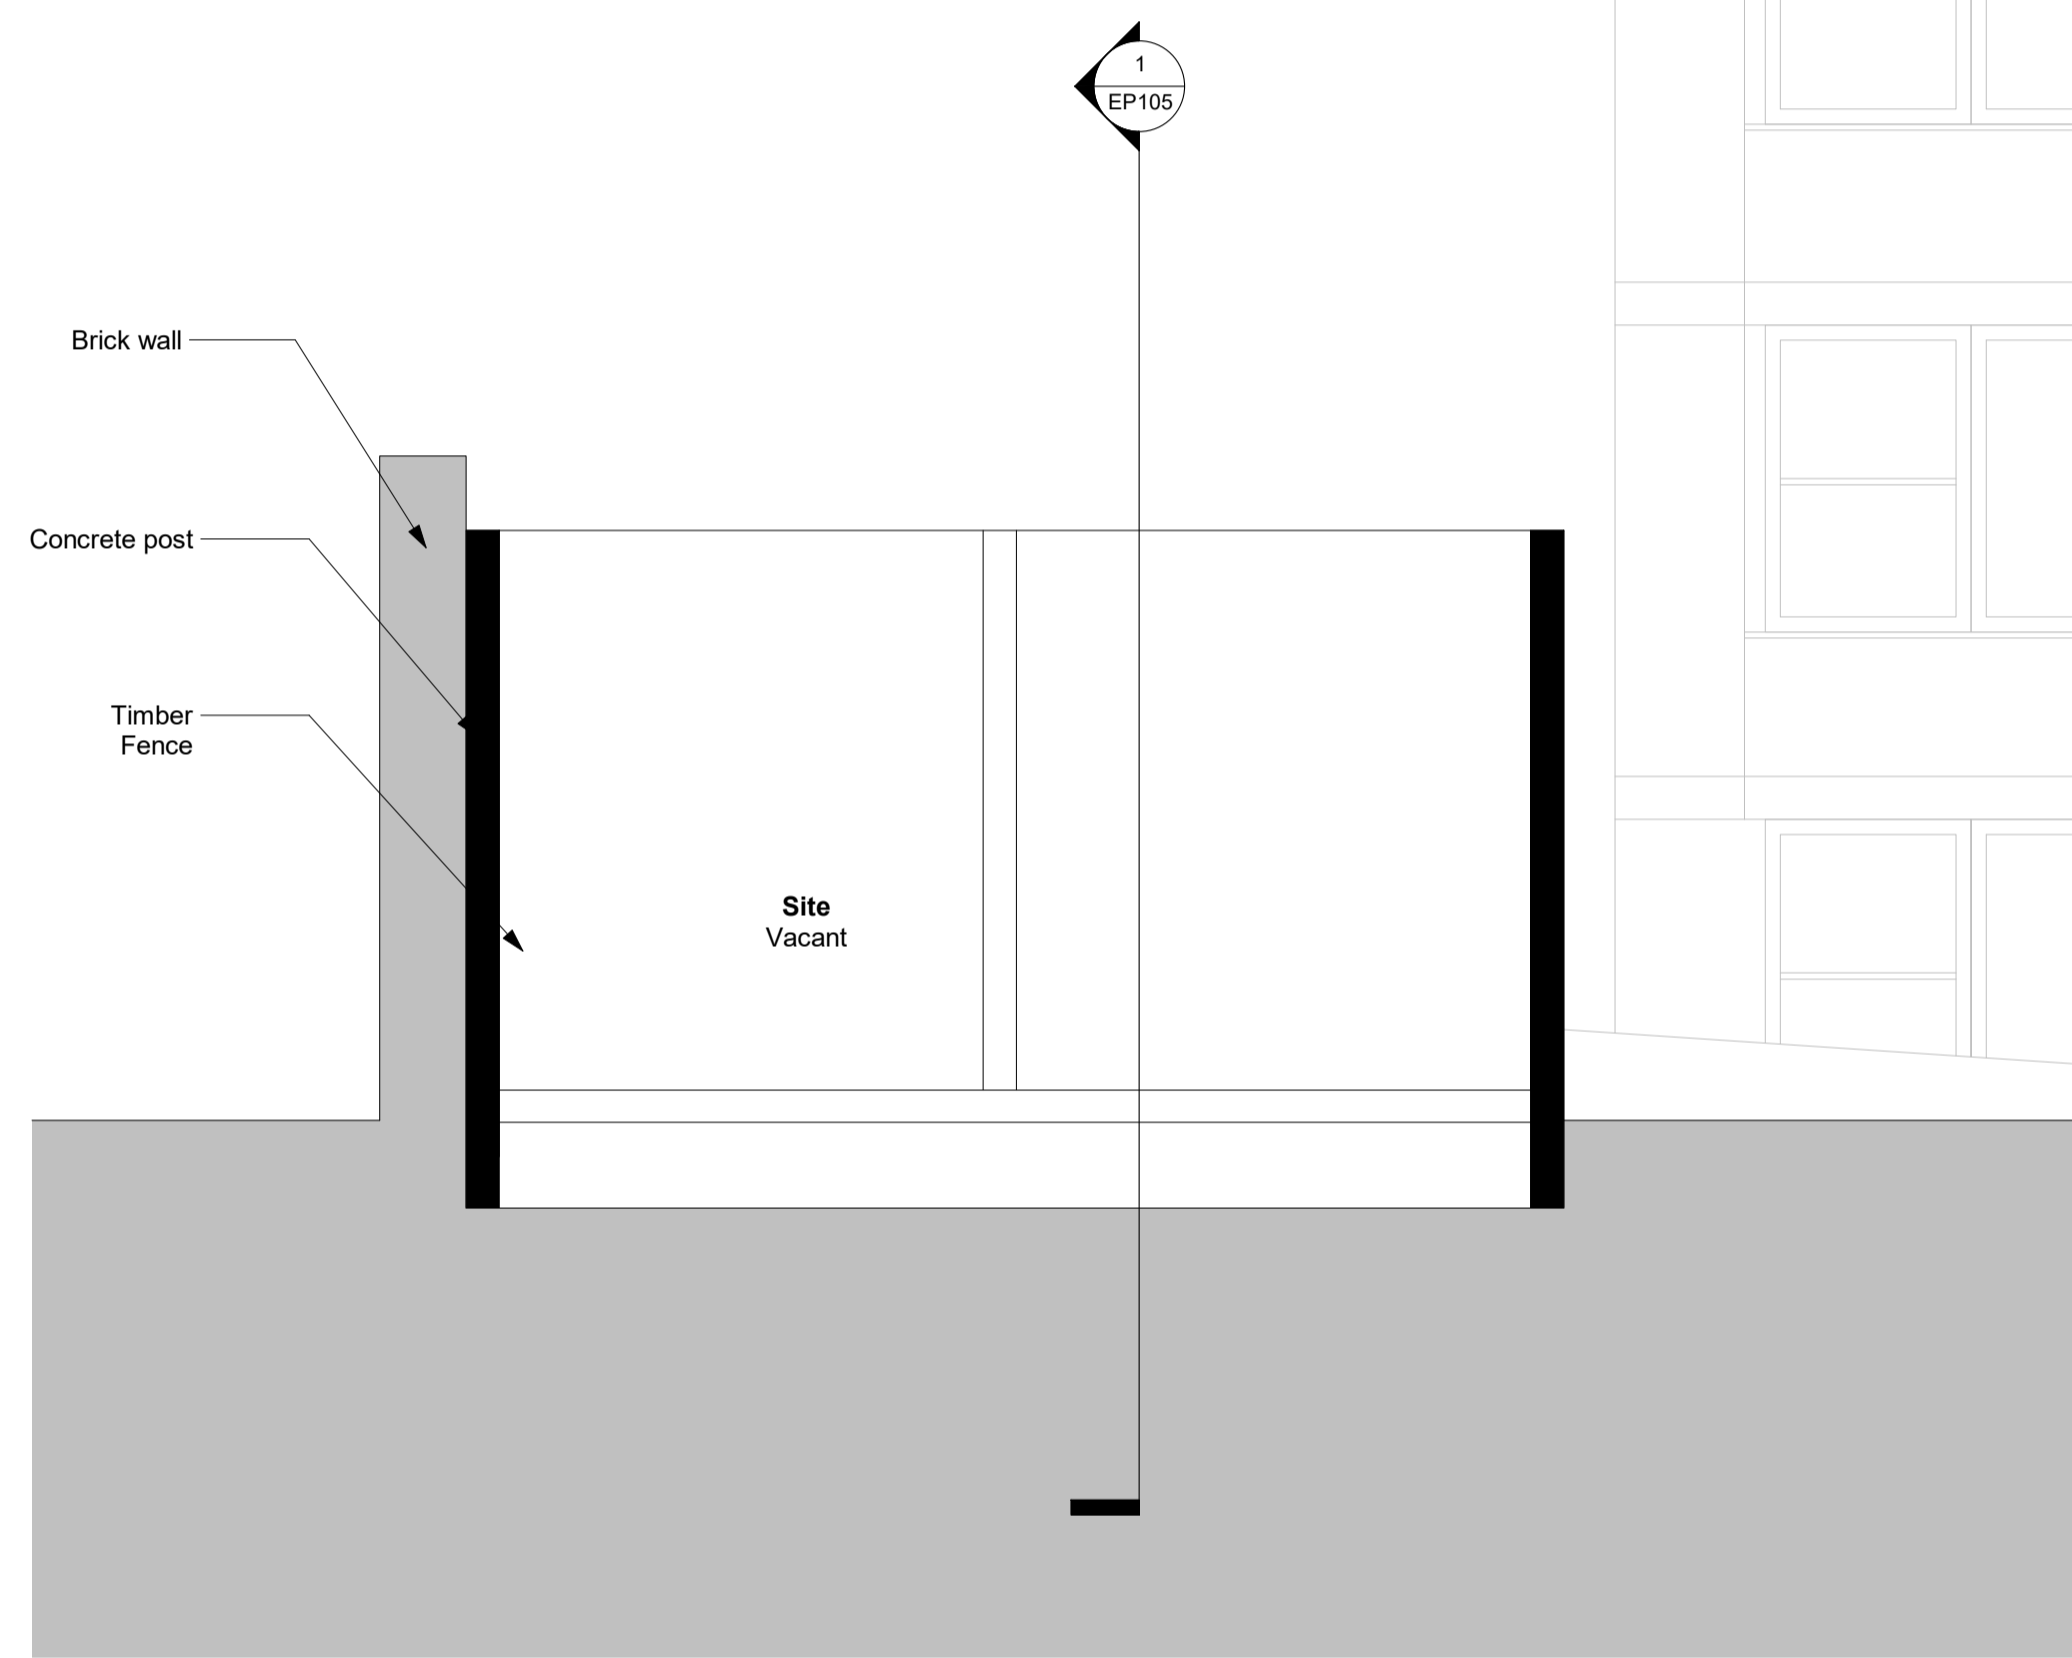

Existing Short Section D
1 : 25

REV	DATE	NOTE	DWN	CHK
-----	------	------	-----	-----

Services:

Structures:

Client:
STG

Project:

Garage Conversion
19-22 Highcroft Villas, BN1 5PZ

Drawing Title:

Existing Sections

Project No:	Sheet No:	Stage:
246	EP105	PL

Scale:	Paper Size:	Revision:
As indicated	A1	

Drawn By:	Checked By:	Date of first Issue:
Jl	IC	20/05/2021