



Key Plan

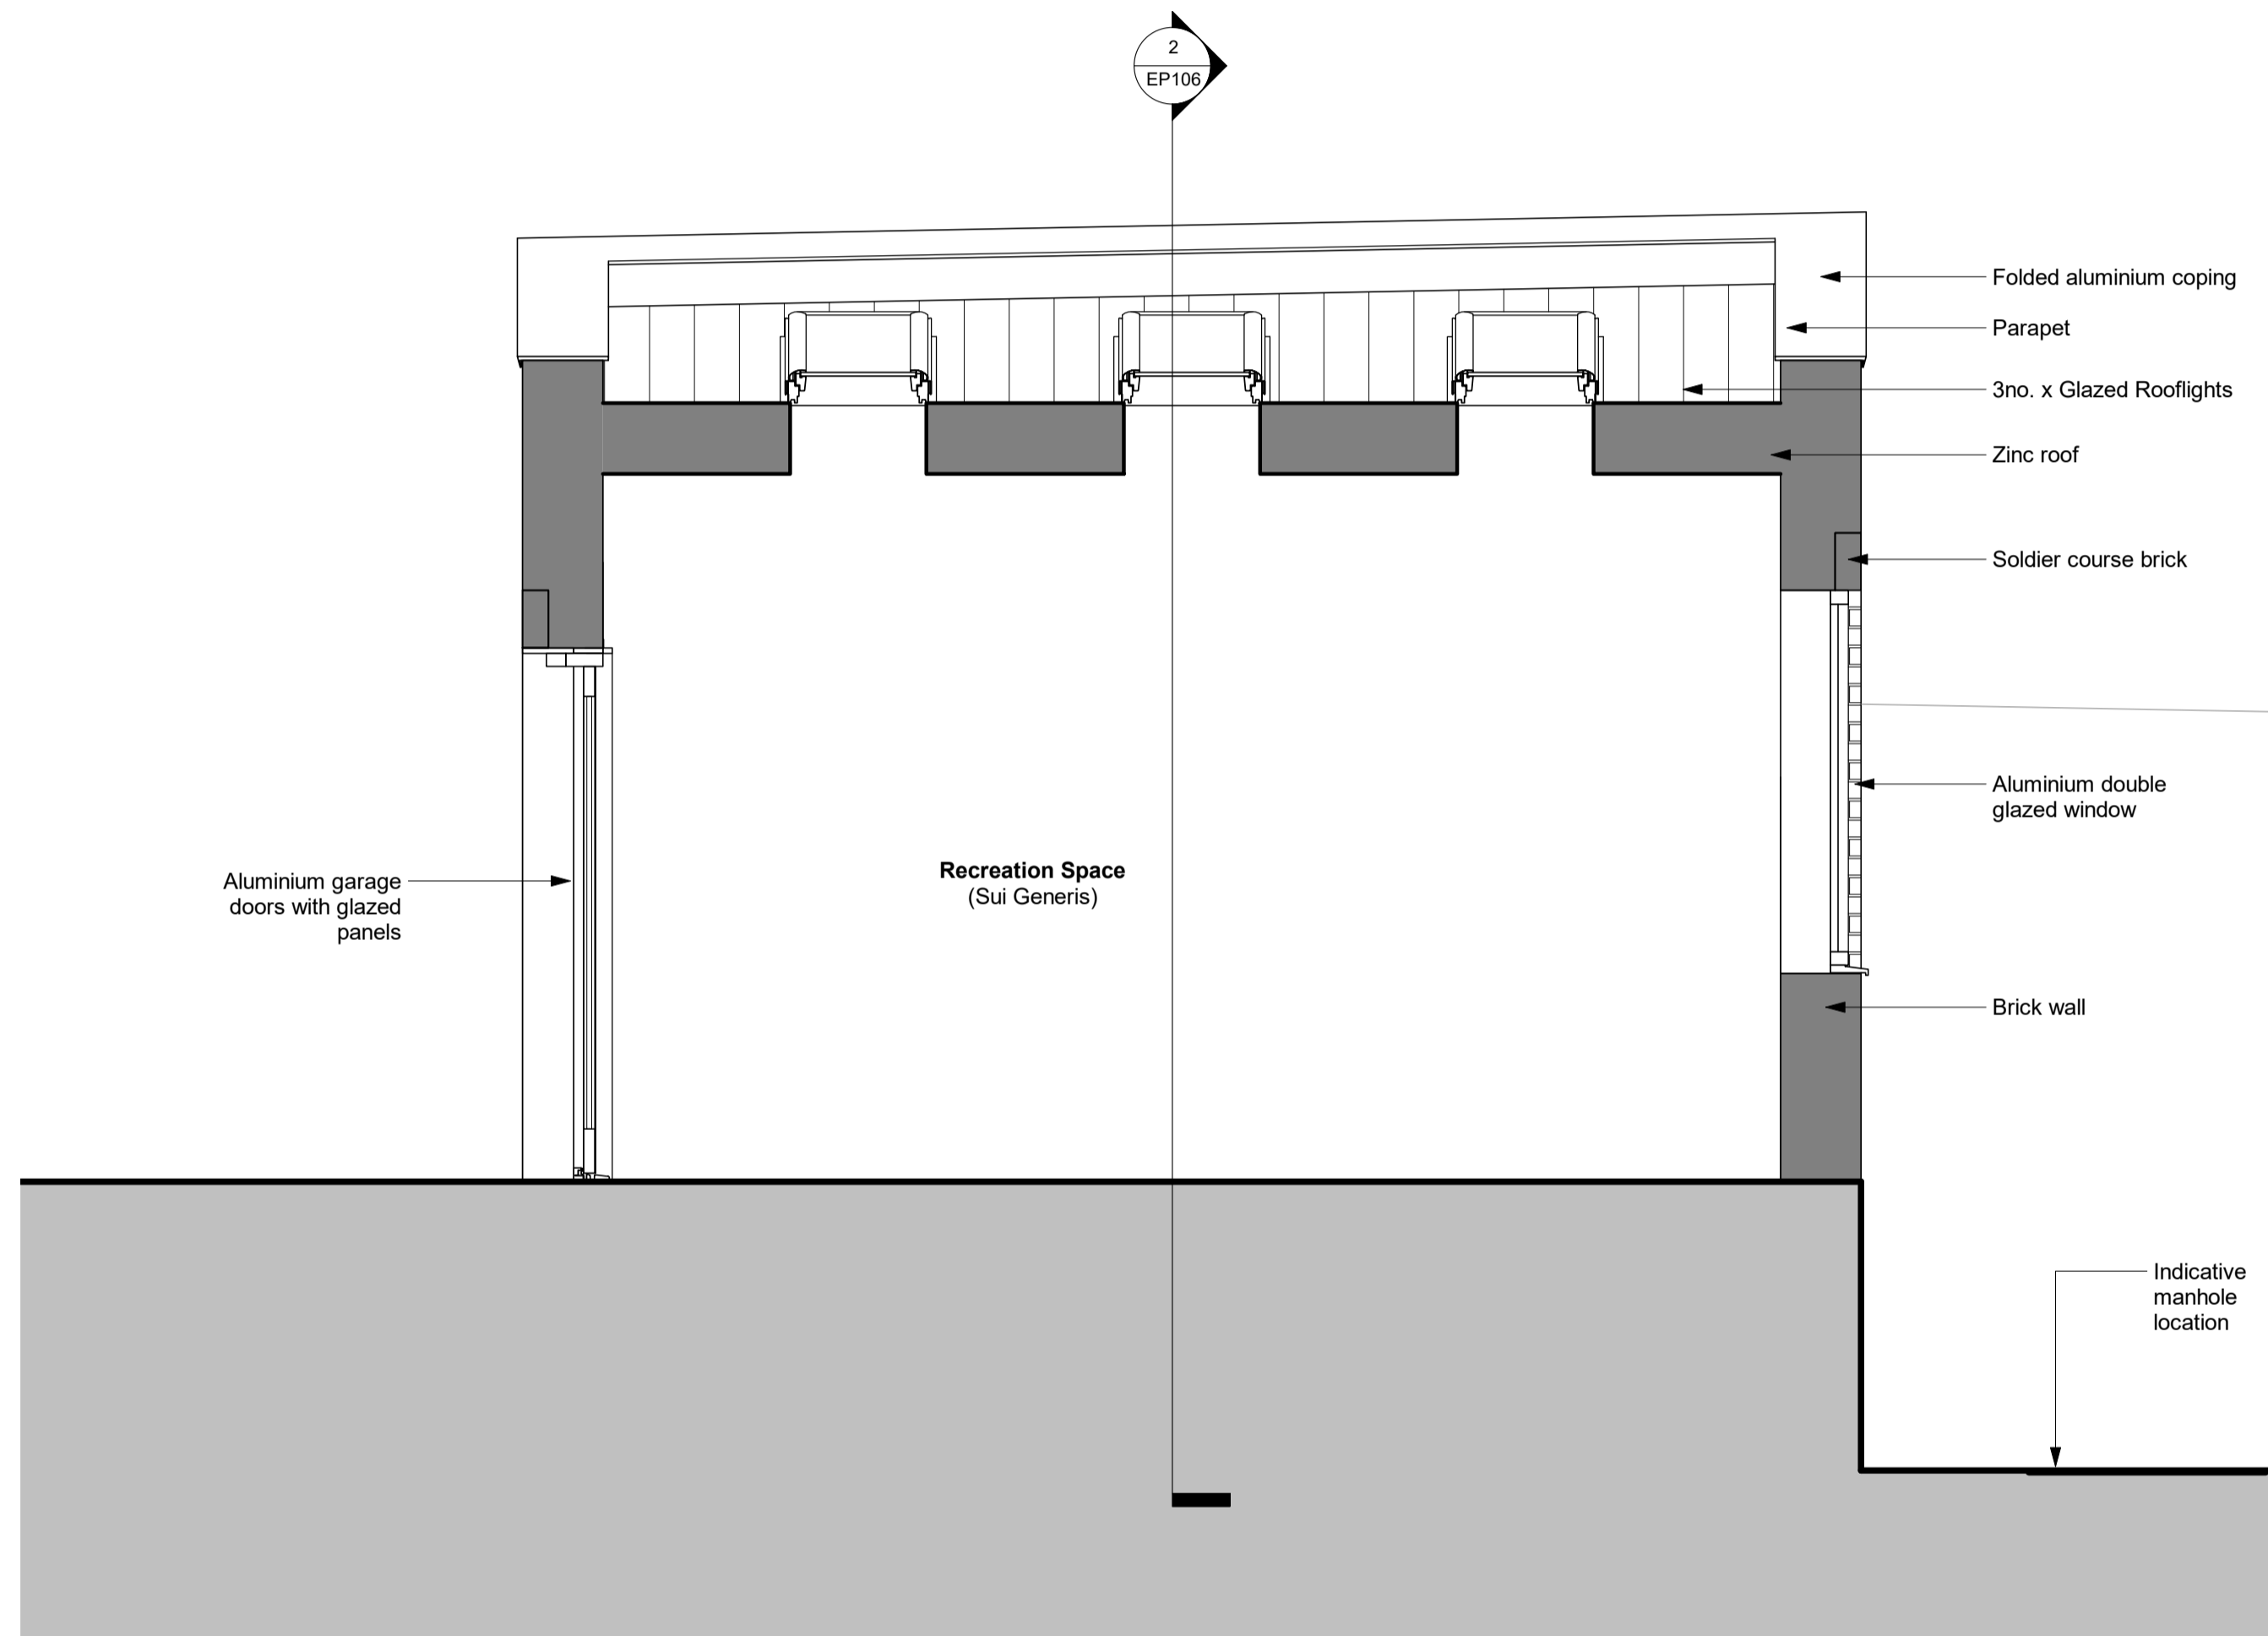

Proposed Long Section C
1 : 25

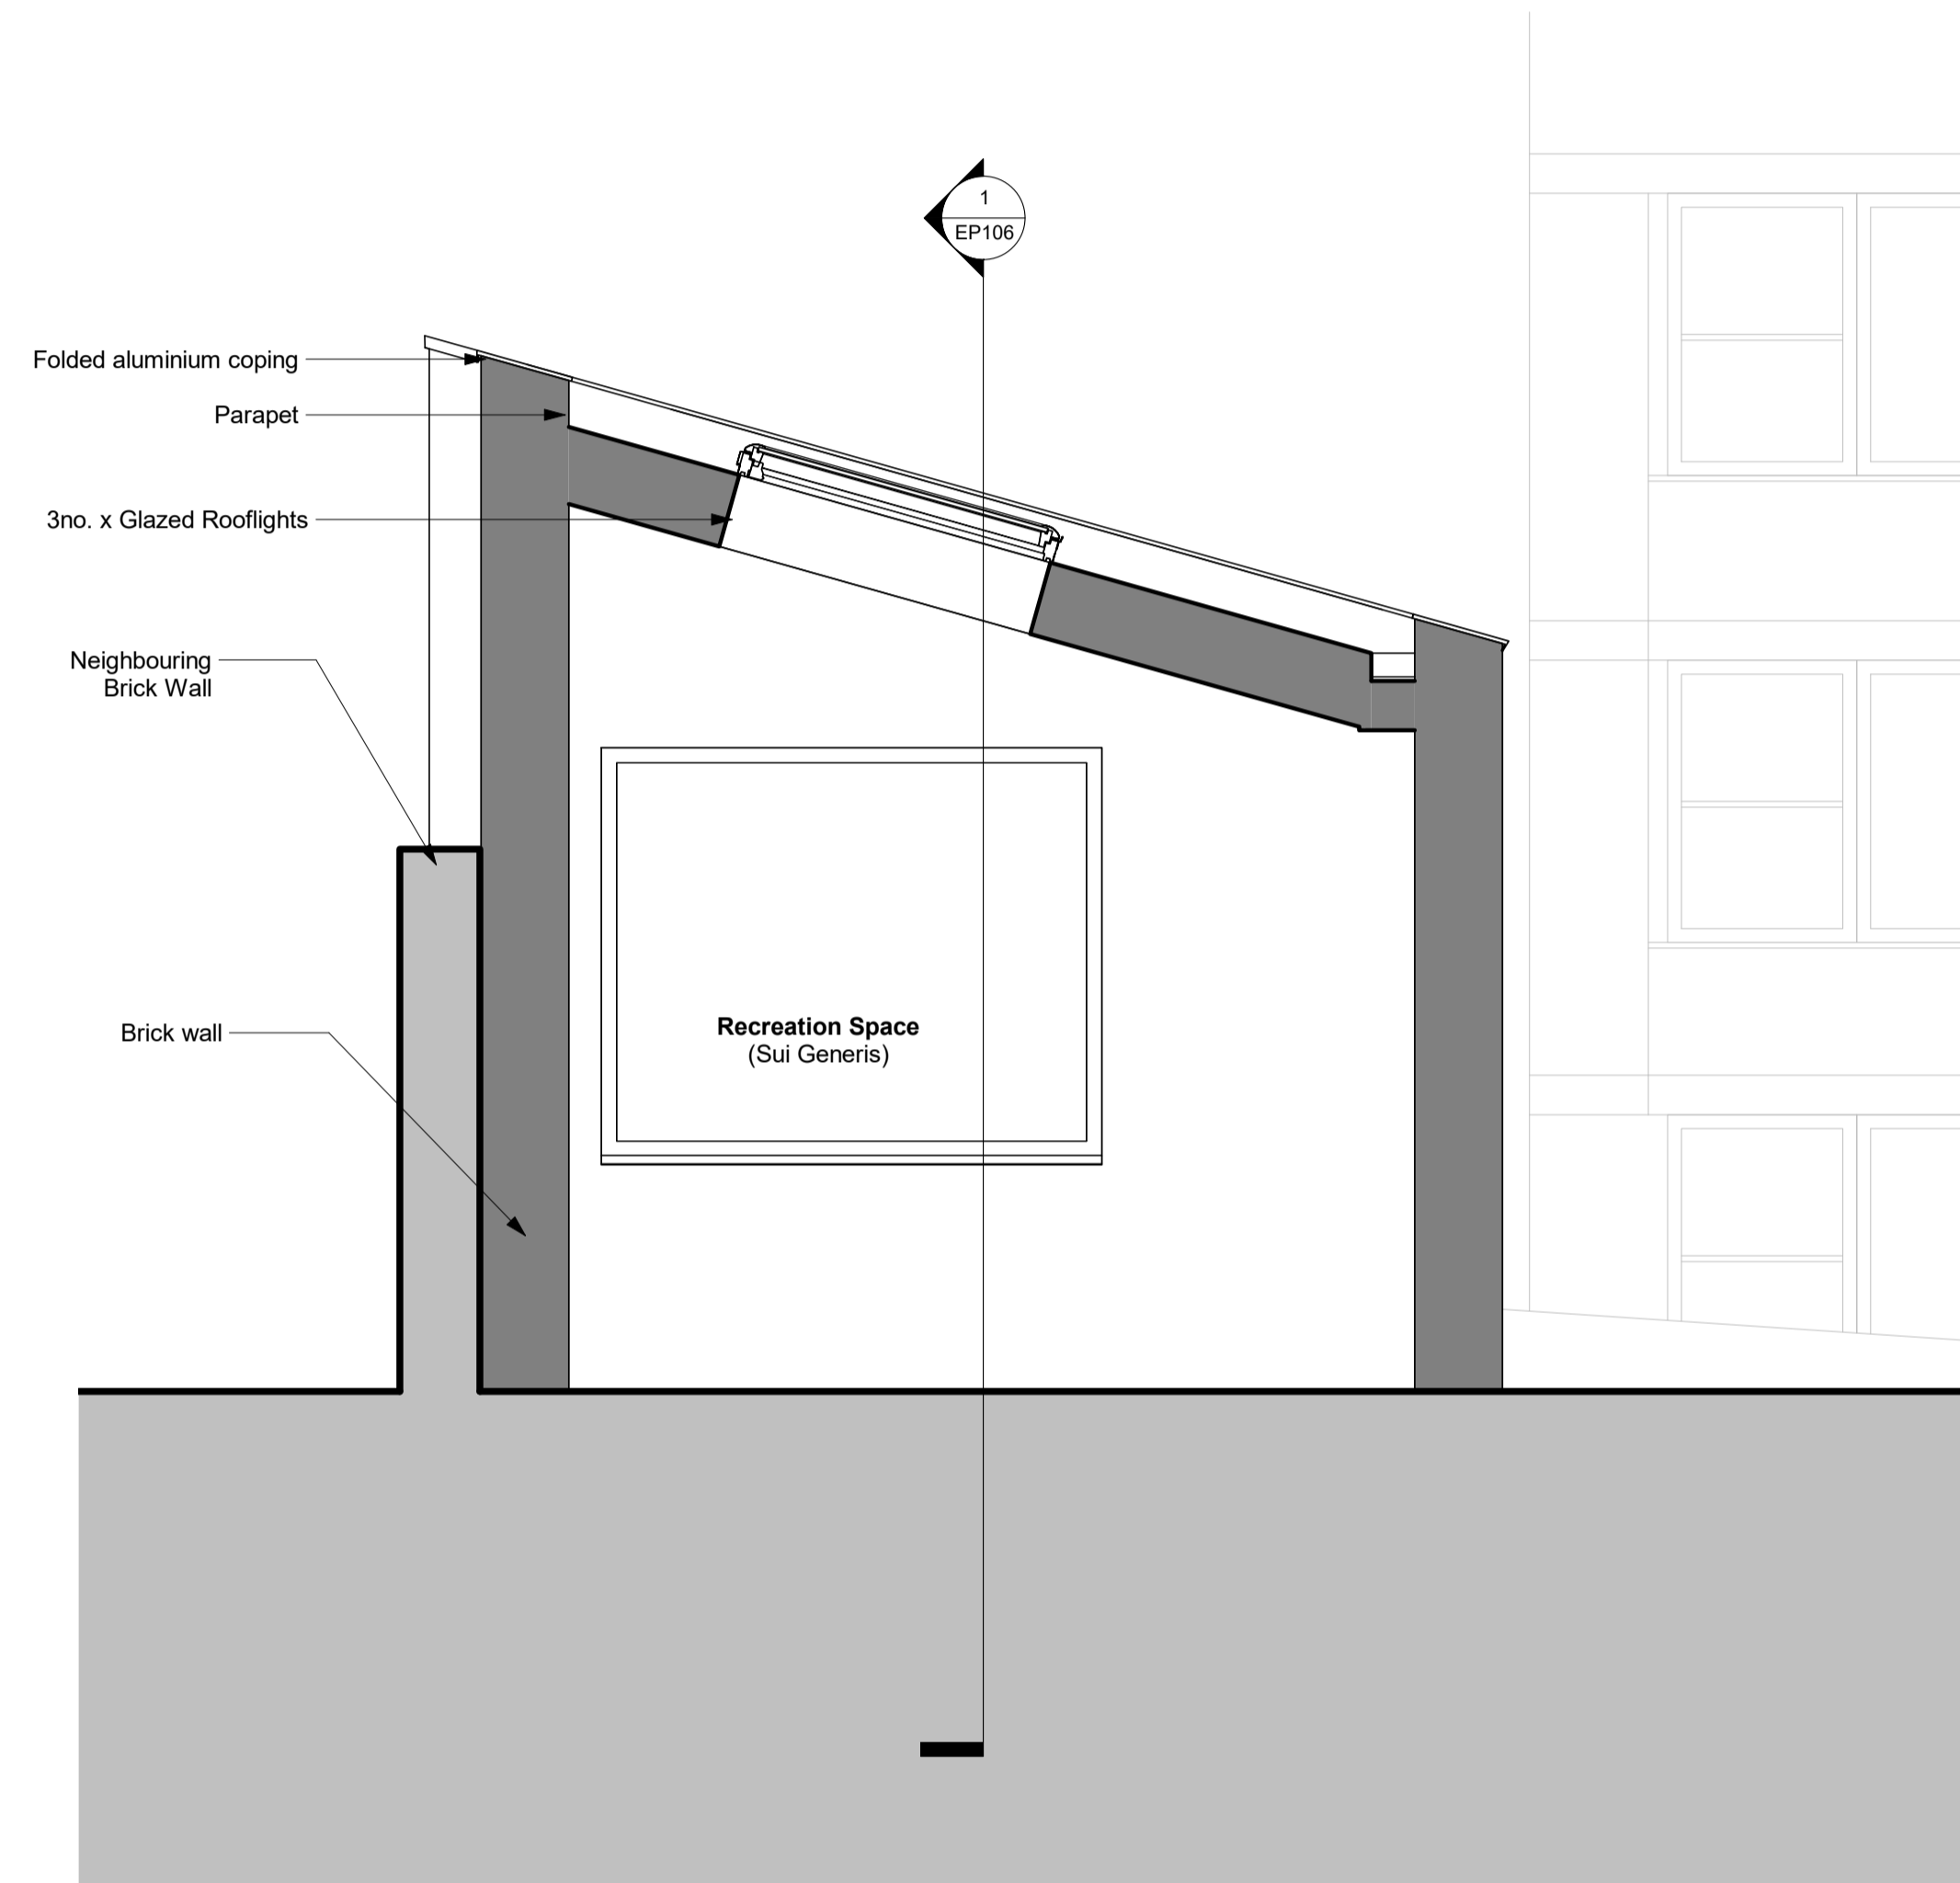

Proposed Short Section D
1 : 25

REV	DATE	NOTE	DWN	CHK
-----	------	------	-----	-----

Services:

Structures:

Client:

STG

Project:

Garage Conversion

19-22 Highcroft Villas, BN1 5PZ

Drawing Title:

Proposed Sections

Project No: Sheet No: Stage:

246 EP106 PL

Scale: Paper Size: Revision:

As indicated A1

Drawn By: Checked By: Date of first Issue:

Jl IC 20/05/2021