



Key Plan

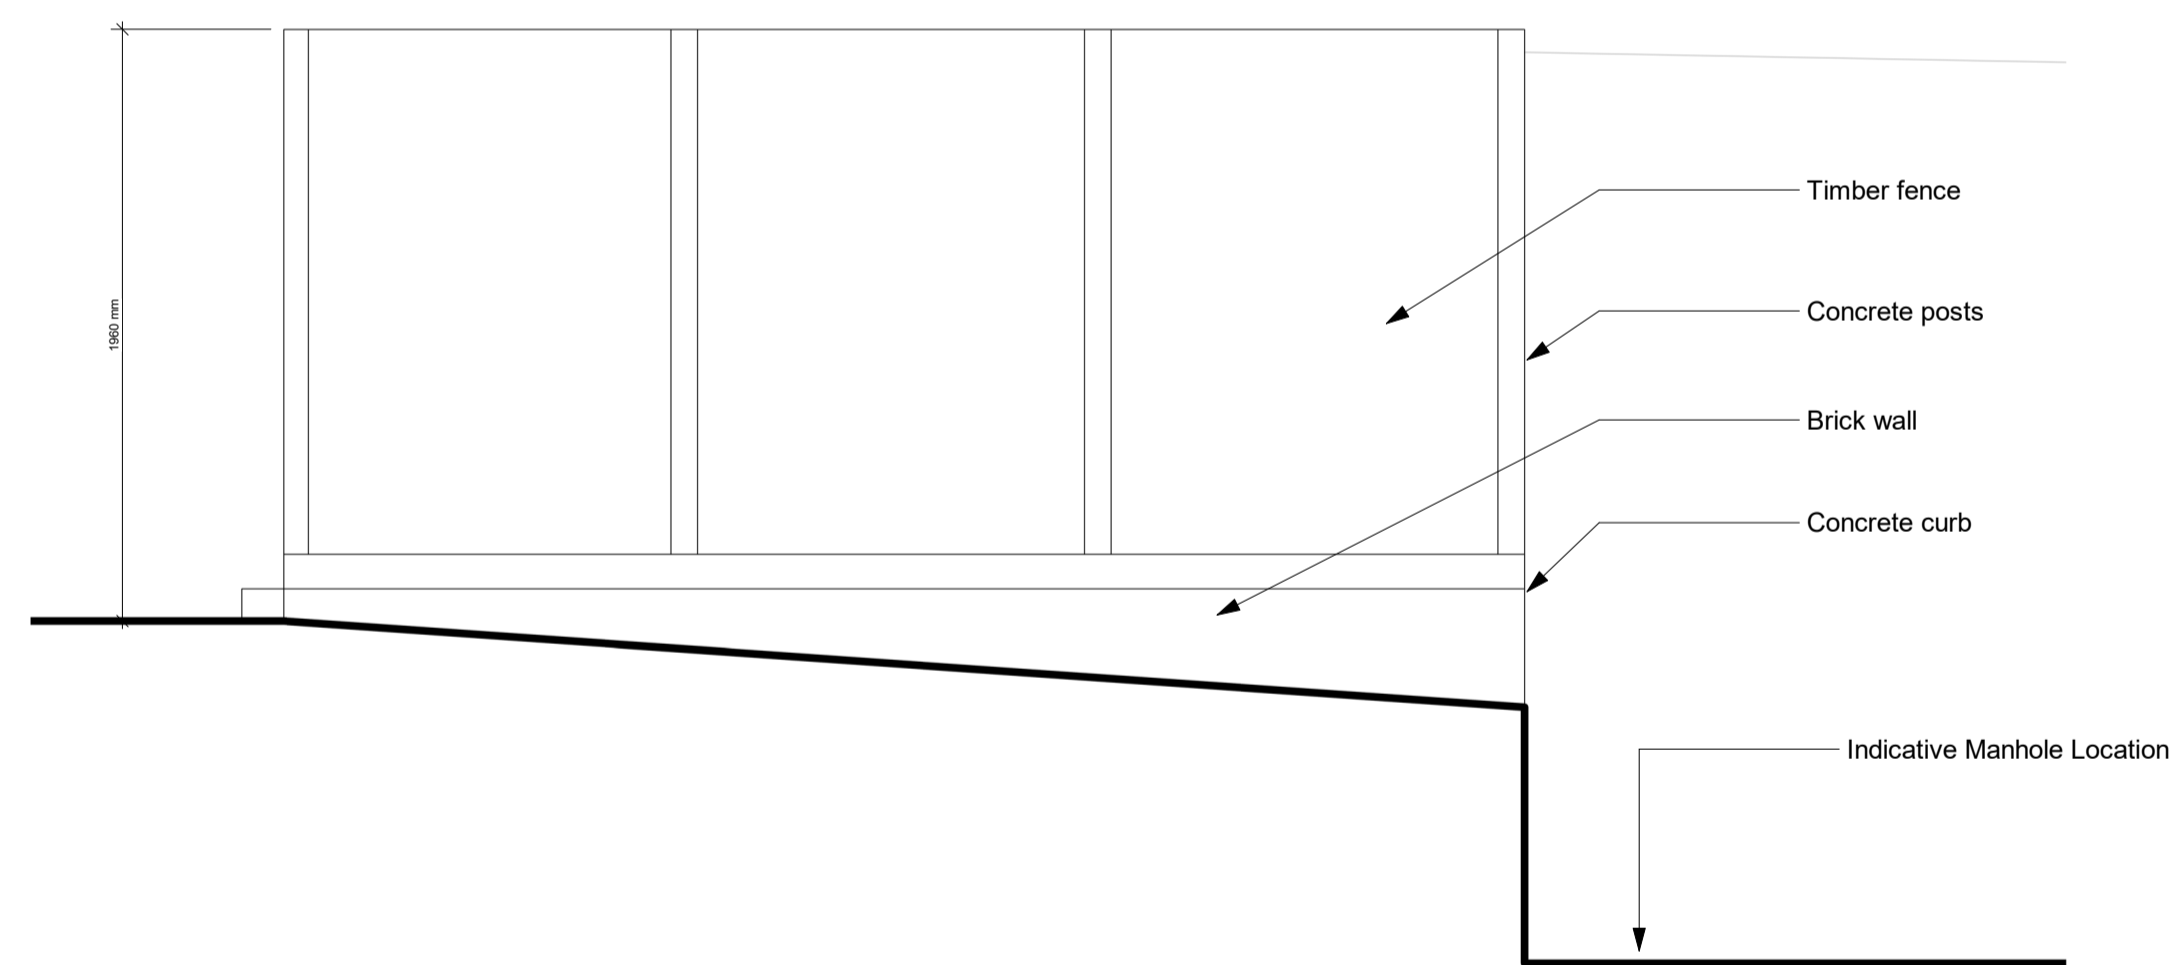

**B - Existing Side Elevation**  
1 : 25

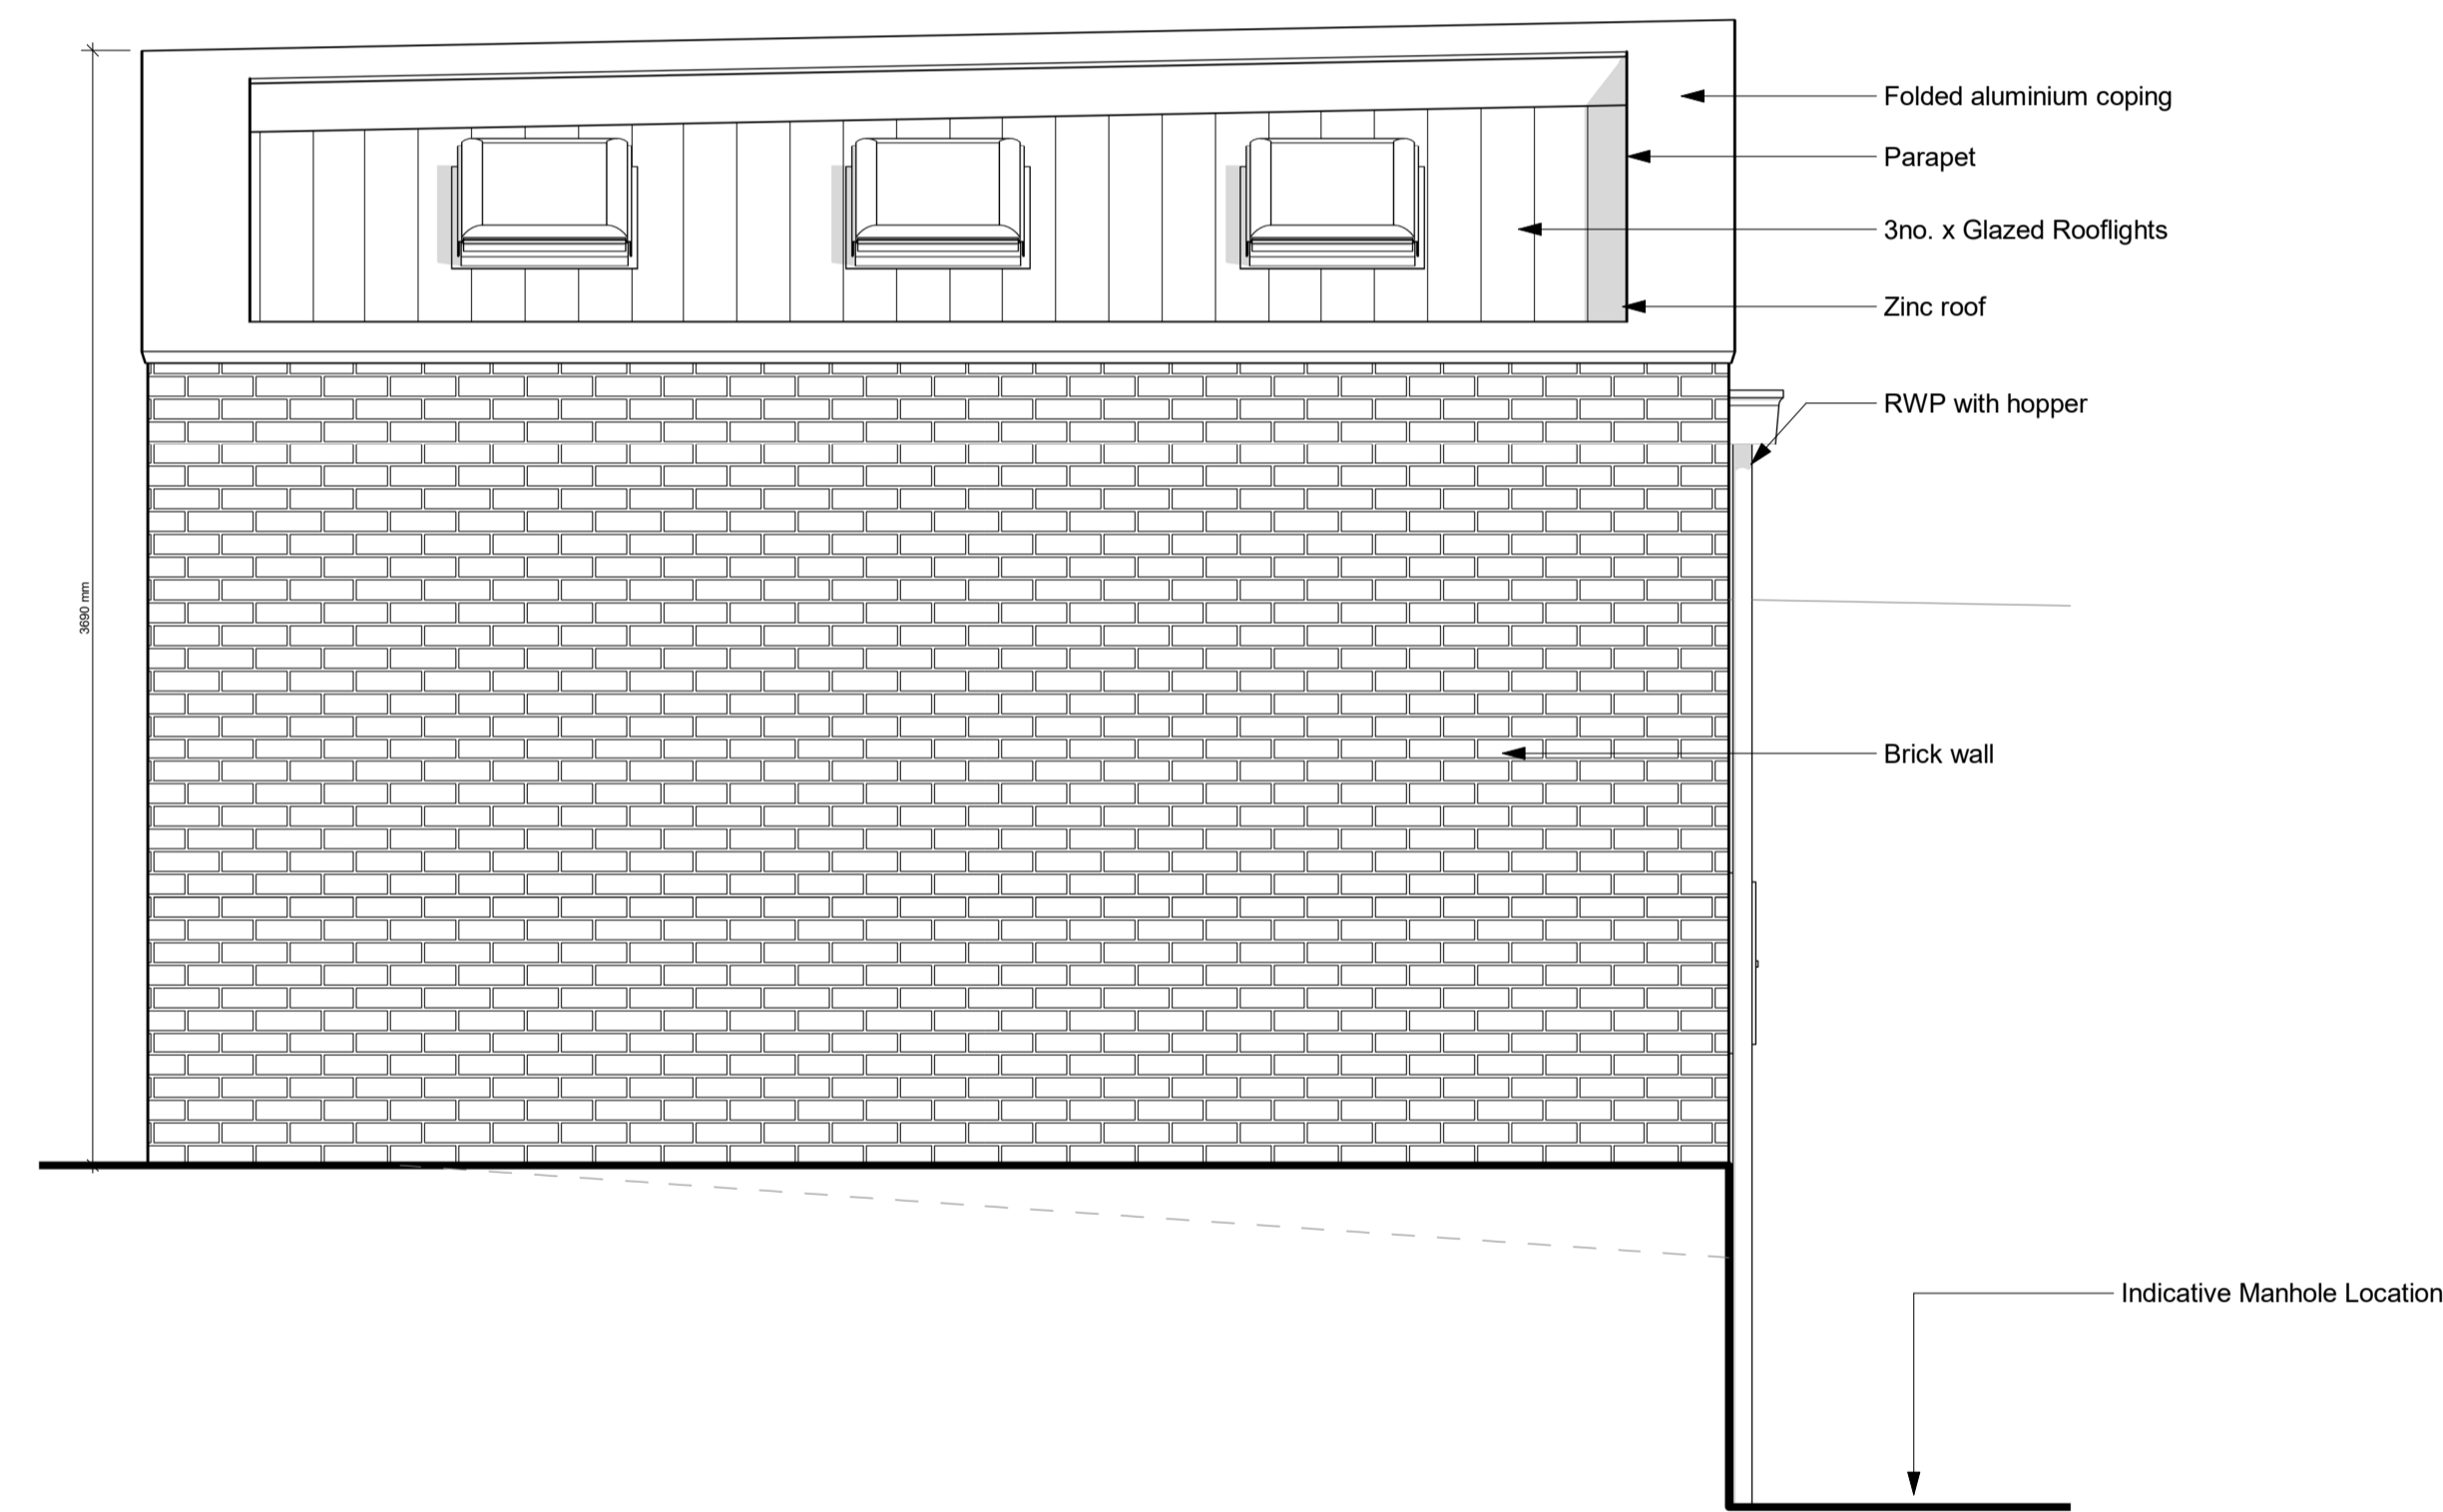

**B - Proposed Side Elevation**  
1 : 25

REV	DATE	NOTE	DWN	CHK

Services:

Structures:

Client:

STG

Project:

**Garage Conversion**

19-22 Highcroft Villas, BN1 5PZ

Drawing Title:

Existing and Proposed Elevation B

Project No: Sheet No: Stage:

246 EP103 PL

Scale: Paper Size: Revision:

As indicated A1

Drawn By: Checked By: Date of first Issue:

JI IC 20/05/2021