



# 297 Cromwell Lane, Kenilworth

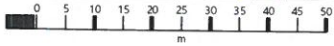

297 Cromwell Lane  
Kenilworth  
CV8 1PN

OS MasterMap 1250/2500/10000 scale  
Tuesday, June 29, 2021, ID: BW1-00973157  
maps.blackwell.co.uk  
1:1250 scale print at A4, Centre: 426945 E, 275911 N  
©Crown Copyright Ordnance Survey. Licence no. 100041041

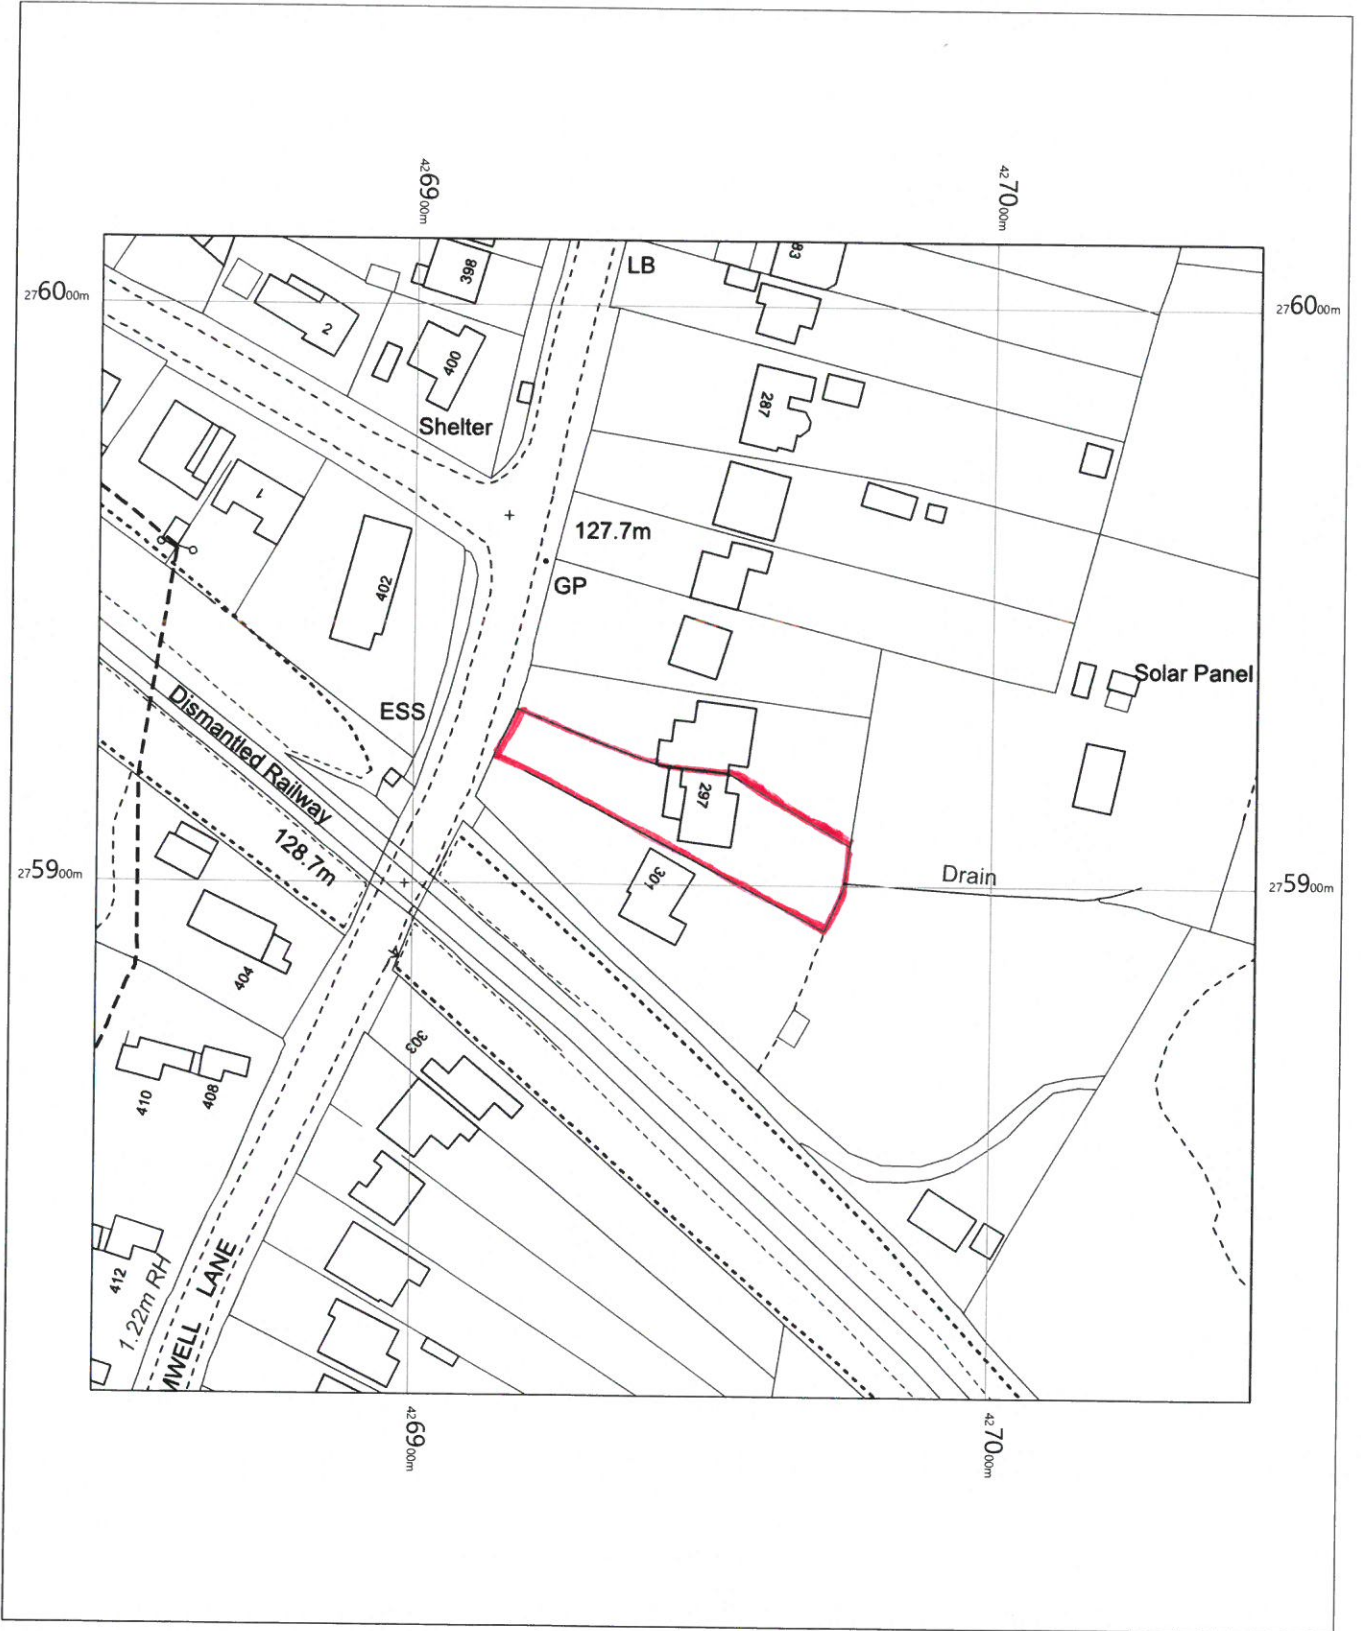

**BLACKWELL'S**  
MAPPING SERVICES  
PERSONAL & PROFESSIONAL MAPPING  
www.blackwellmapping.co.uk  
TEL: 0800 151 2612  
maps@blackwell.co.uk