


# 15 Longwood Avenue, Waterloooville, PO8 8HX

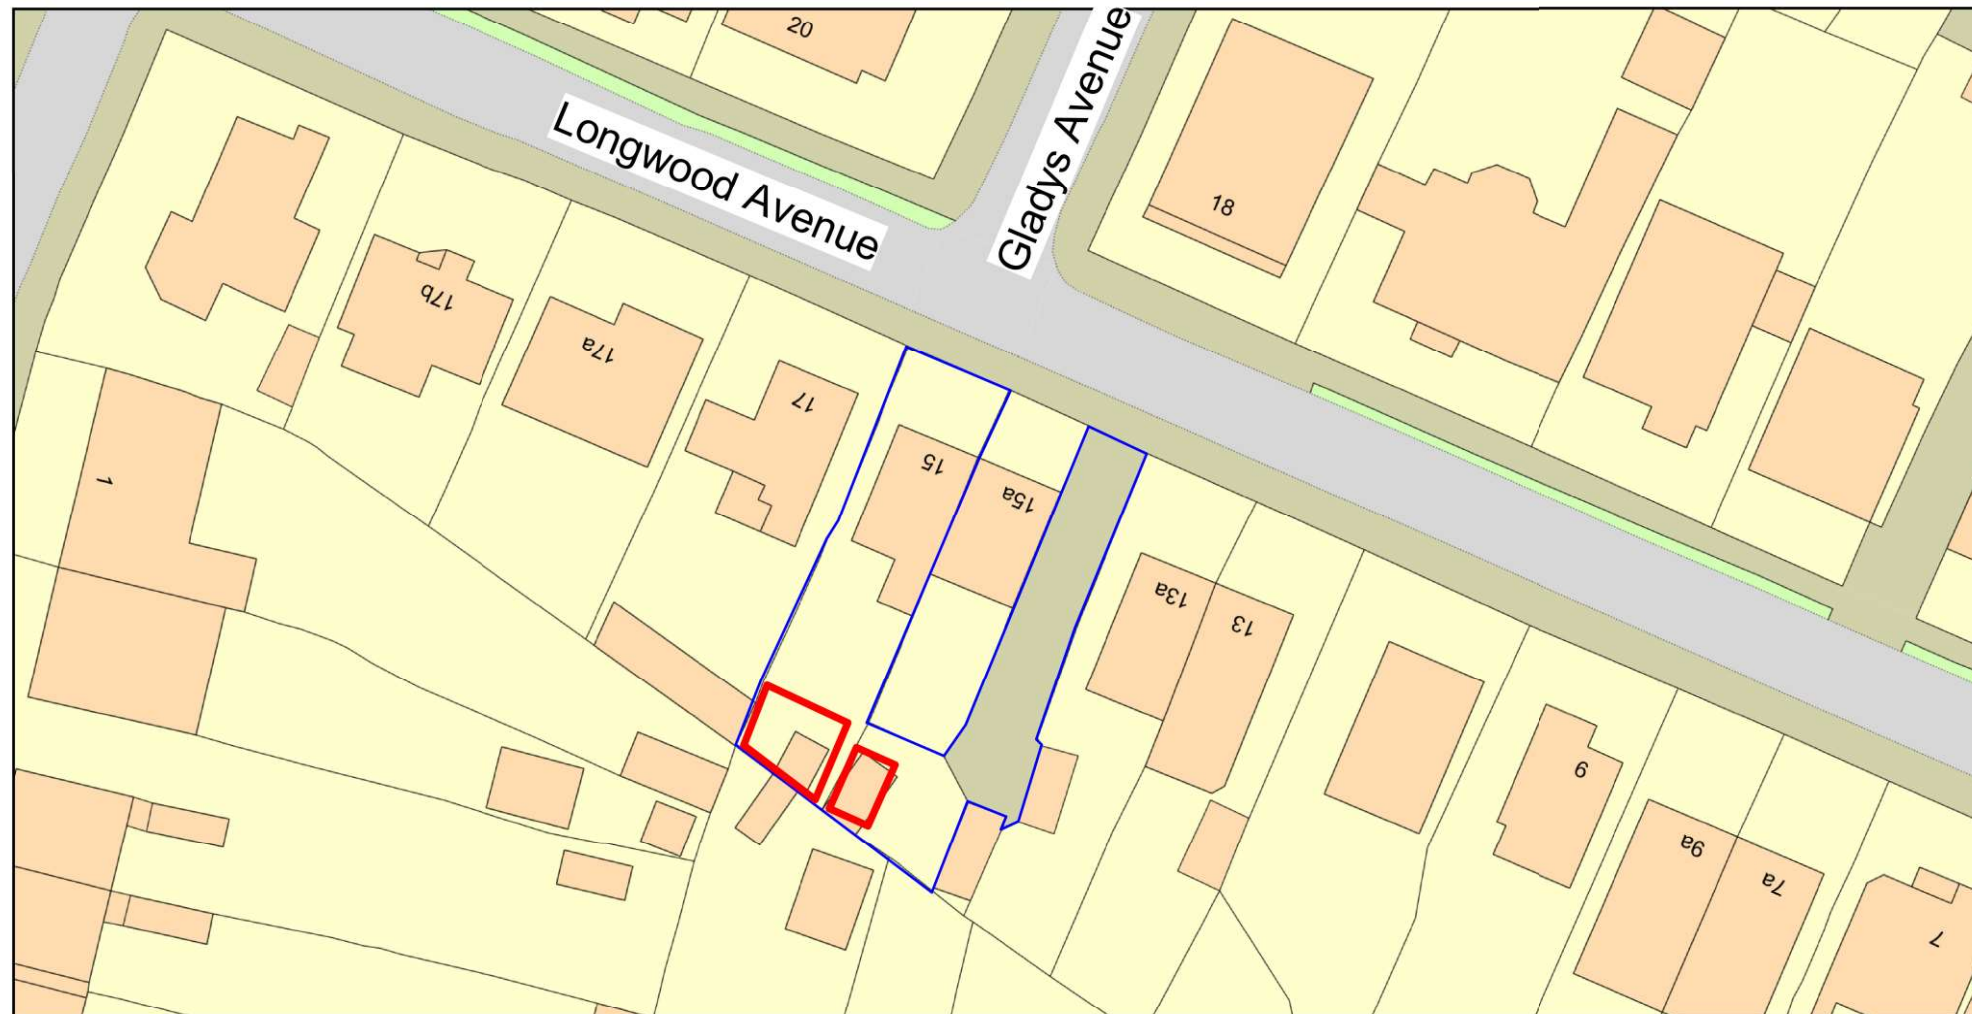

0 20  
Metres



Plan Produced for: Parkers Design  
Date Produced: 28 May 2021  
Plan Reference Number: TQRQM21148101815347  
Scale: 1:500 @ A4  
© Crown copyright and database rights 2021 OS 100042766

1:500		50
1:200		20
1:100		10
1:50		5



All measurement to be checked on site prior to any commenment  
(C) Copyright of Parkers Design (Southern) Limited. Any reproduction of these drawings will require written authority from the copyright owner.

Parkers Design Limited - The Studio @ 90, PO9 2PR

www.pexd.co.uk - info@pexd.co.uk - 07776 008822

PROJECT	15 Longwood Avenue		CLIENT		Barton/Beagley		
			Date	Issue Date	Scale (@ A3)		
SHEET	Block		Drawn by	SW	DRAWING NUMBER		REV
			Checked by	SR	P 8		