




North

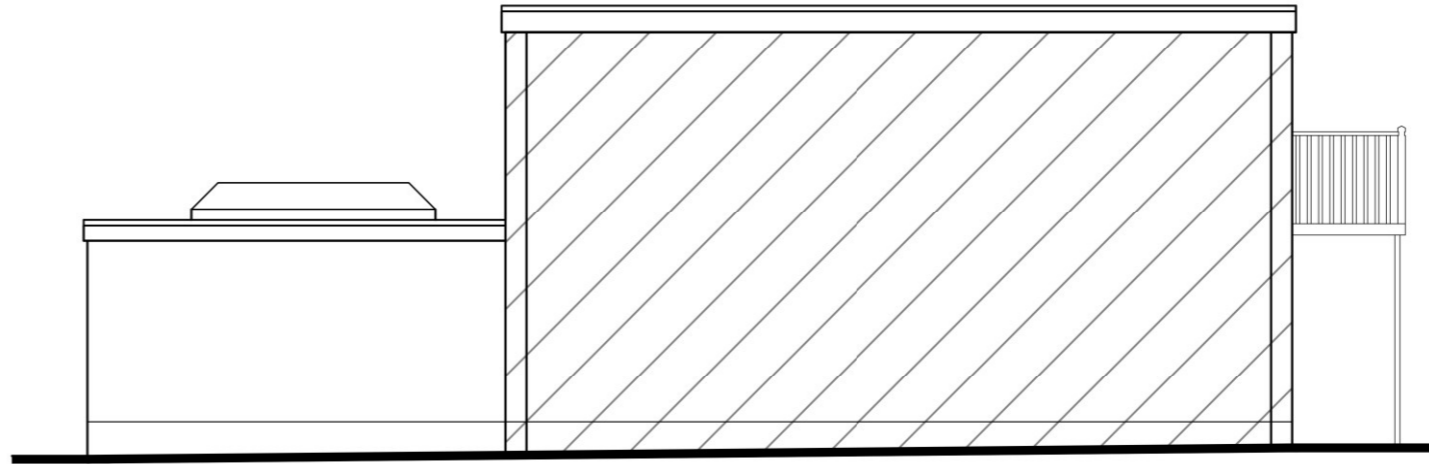

West

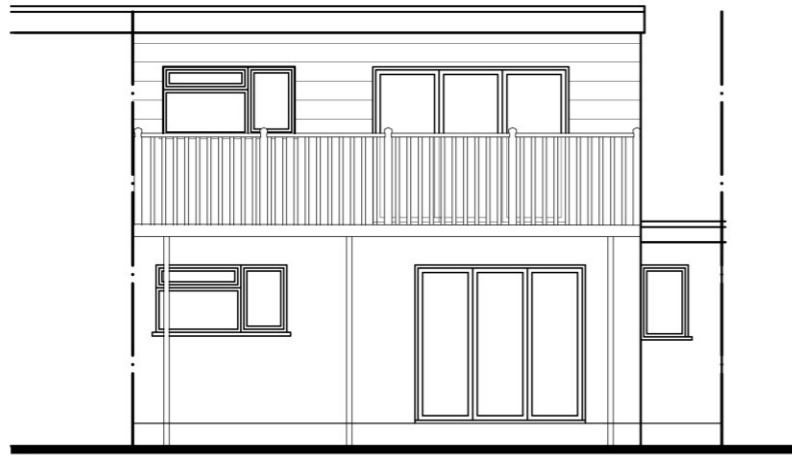

South

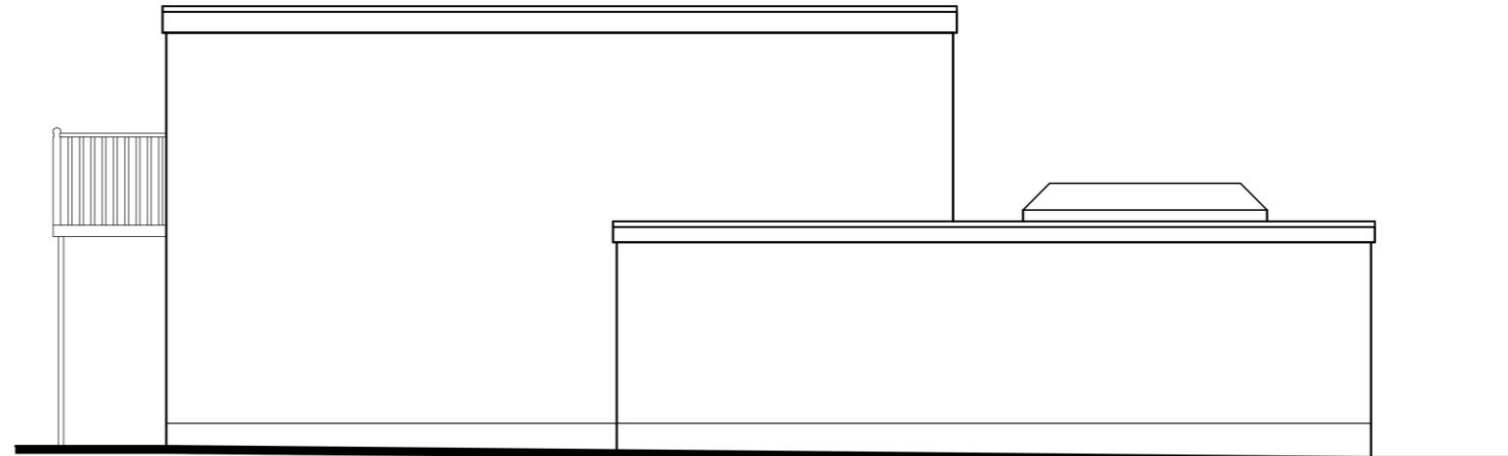

East

**CAD**

Critchley Architecture And Design Ltd.  
Contact: 02392 474 919 | info@caad.online

The Old Brewery, 15E South Street, Havant, PO9 1BU

EXISTING ELEVATIONS

Revisions	a) Note/Date/Initial
b)	
c)	
d)	

39 Meath Close,  
Hayling Island,  
Hampshire,  
PO11 9QN

Scale A1=1:50, A3=1:100  
Drawn SAR/LNR  
Date 20/08/2021

21091-301<sup>0</sup>

10m

20m

30m

40m