


Existing

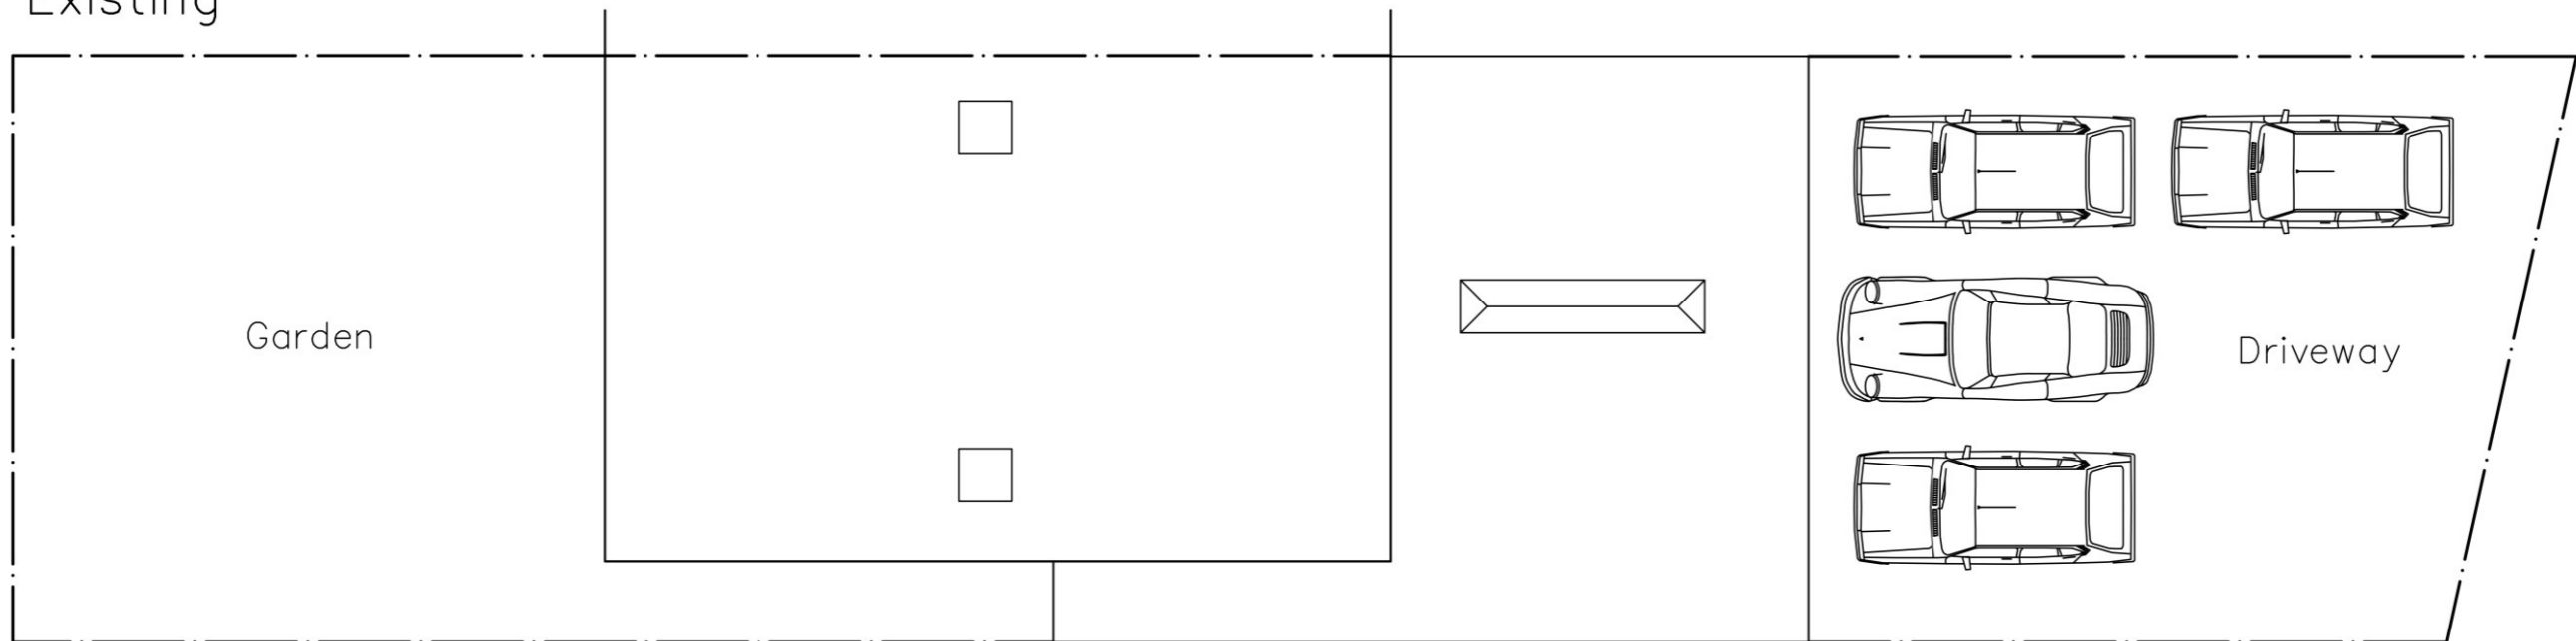

Proposed

**CAAD**

Critchley Architecture And Design Ltd.  
Contact: 02392 474 919 | info@caad.online

The Old Brewery, 15E South Street, Havant, PO9 1BU



**SITE PLANS**

- Revisions**
- a) Note/Date/Initial
  - b)
  - c)
  - d)

39 Meath Close,  
Hayling Island,  
Hampshire,  
PO11 9QN

Scale A1=1:50, A3=1:100  
Drawn SAR/LNR  
Date 19/08/2021

21091-112<sup>0</sup>

10m

20m

30m

40m