



North



West

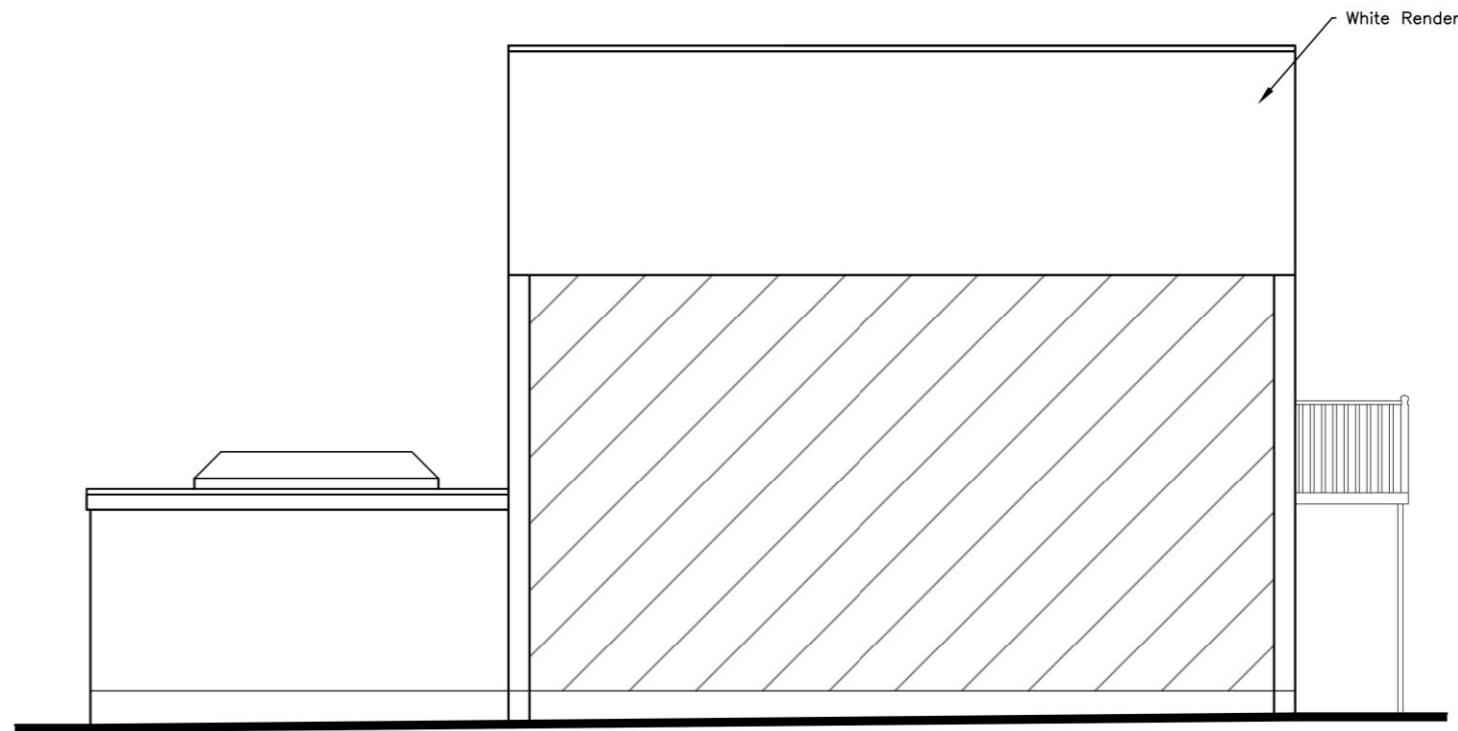

South

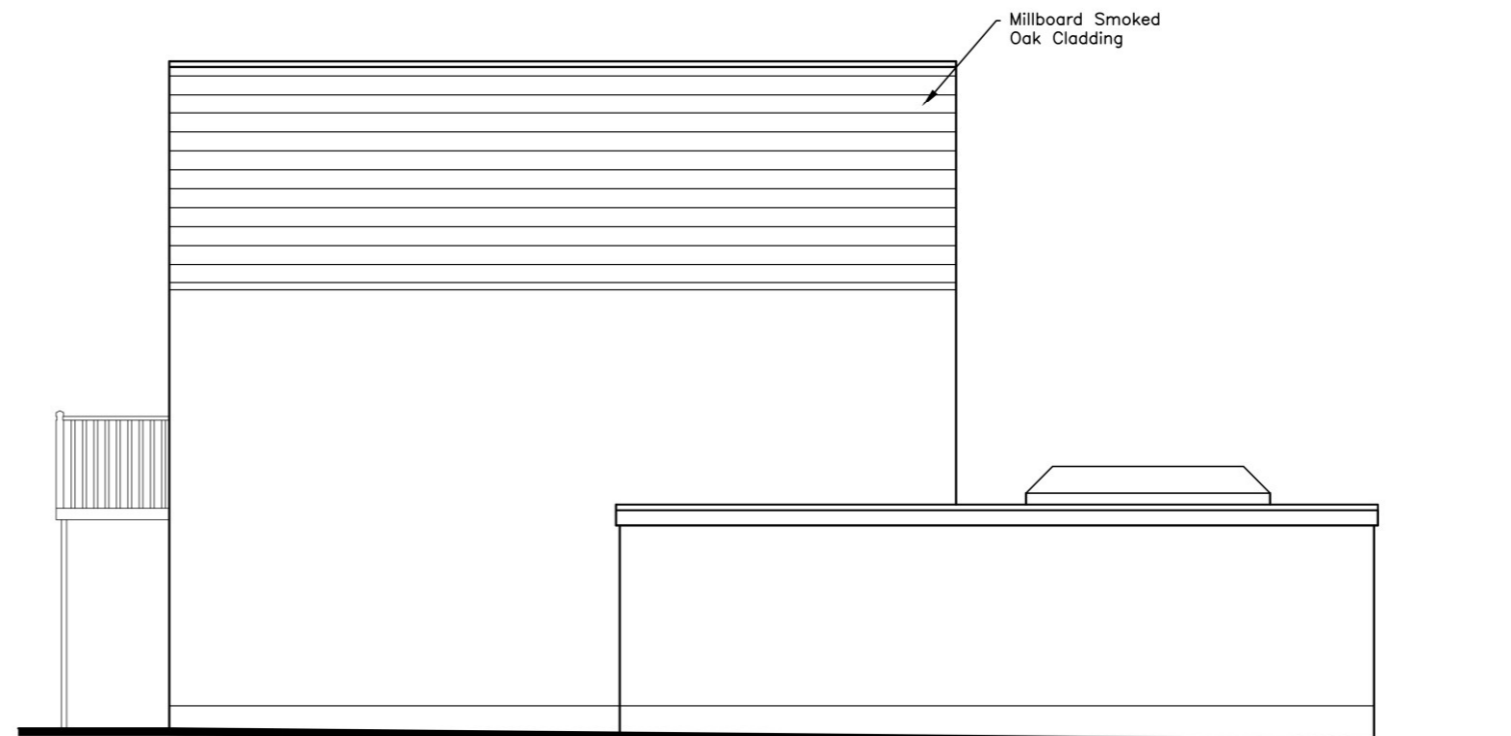

East

CAAD

Critchley Architecture And Design Ltd.
Contact: 02392 474 919 | info@caad.online

The Old Brewery, 15E South Street, Havant, PO9 1BU

PROPOSED ELEVATIONS

Revisions	Note/Date/Initial
a)	
b)	
c)	
d)	

39 Meath Close,
Hayling Island,
Hampshire,
PO11 9QN

Scale A1=1:50, A3=1:100
Drawn SAR/LNR
Date 24/08/2021

21091-511⁰

10m

20m

30m

40m