
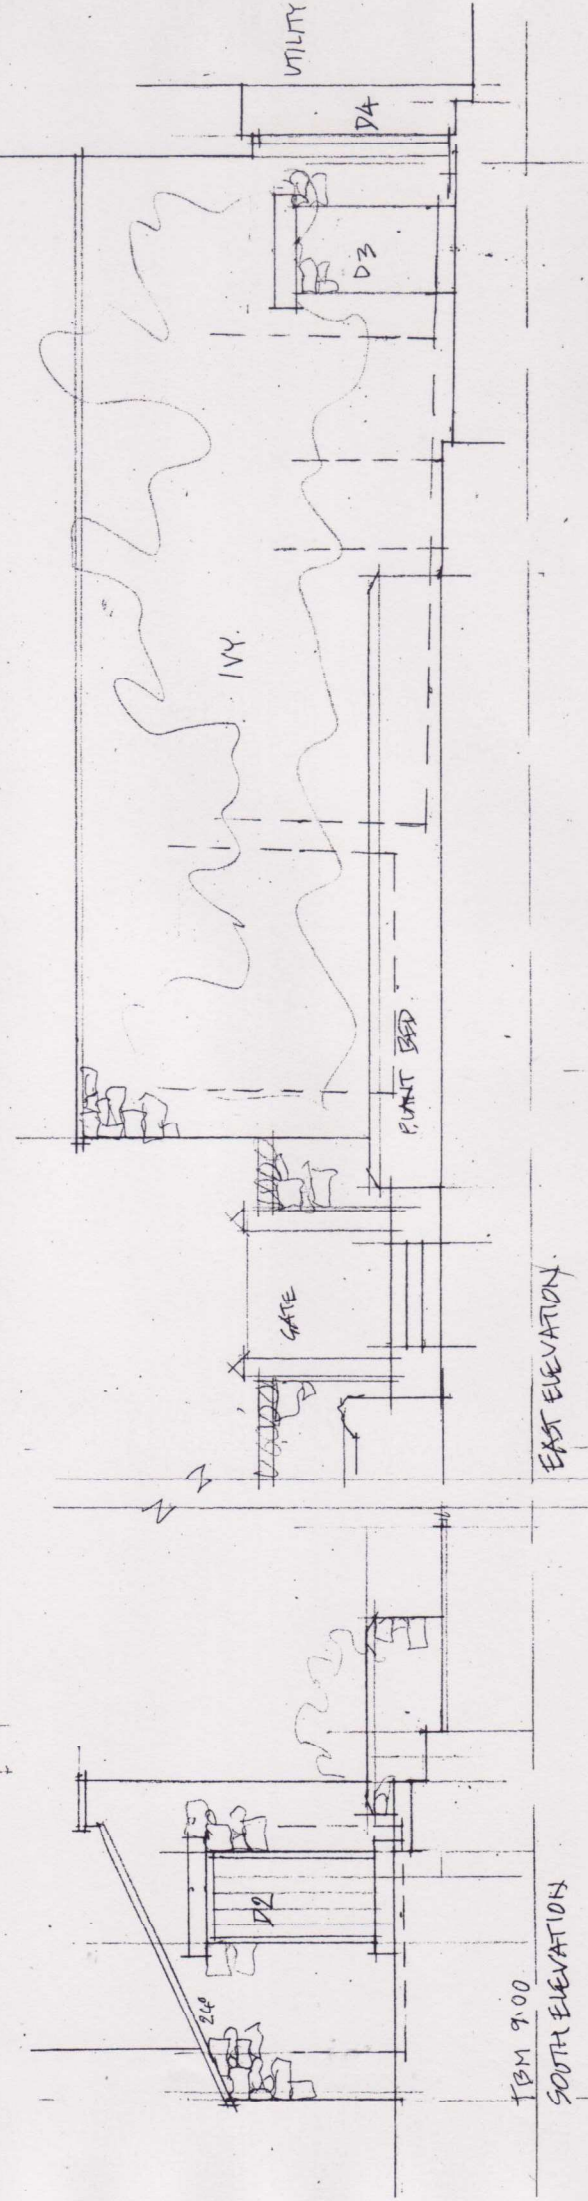


NO 147

REVISIONS:

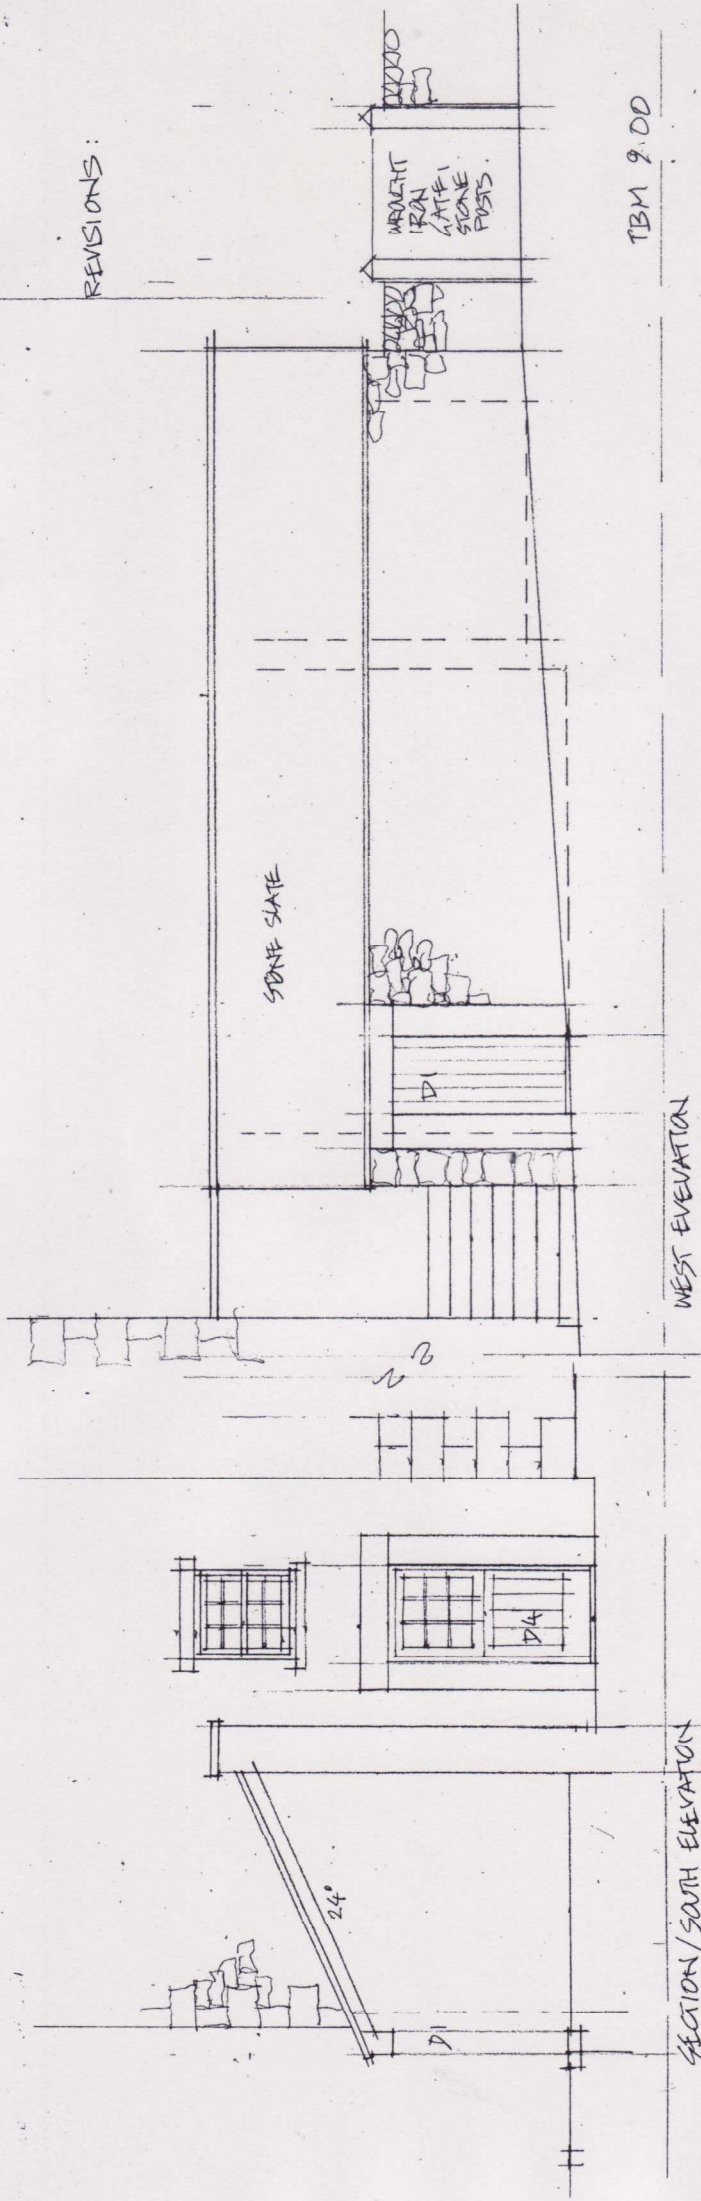

GEORGE STASTNY
 CHARTERED ARCHITECT & GARDEN DESIGN
 Riverside, Whorlton,
 Nr. Barnard Castle,
 Co. Durham DL12 8XD
 07974 230919
 PLAN No 1284-2-1

HIGH GREEN, MICKLETON
 ELEVATIONS AS EXISTING (PART)
 JULY 2021
 SCALE 1:50 @ A3