



Section 1-1  
1:10 @ A3

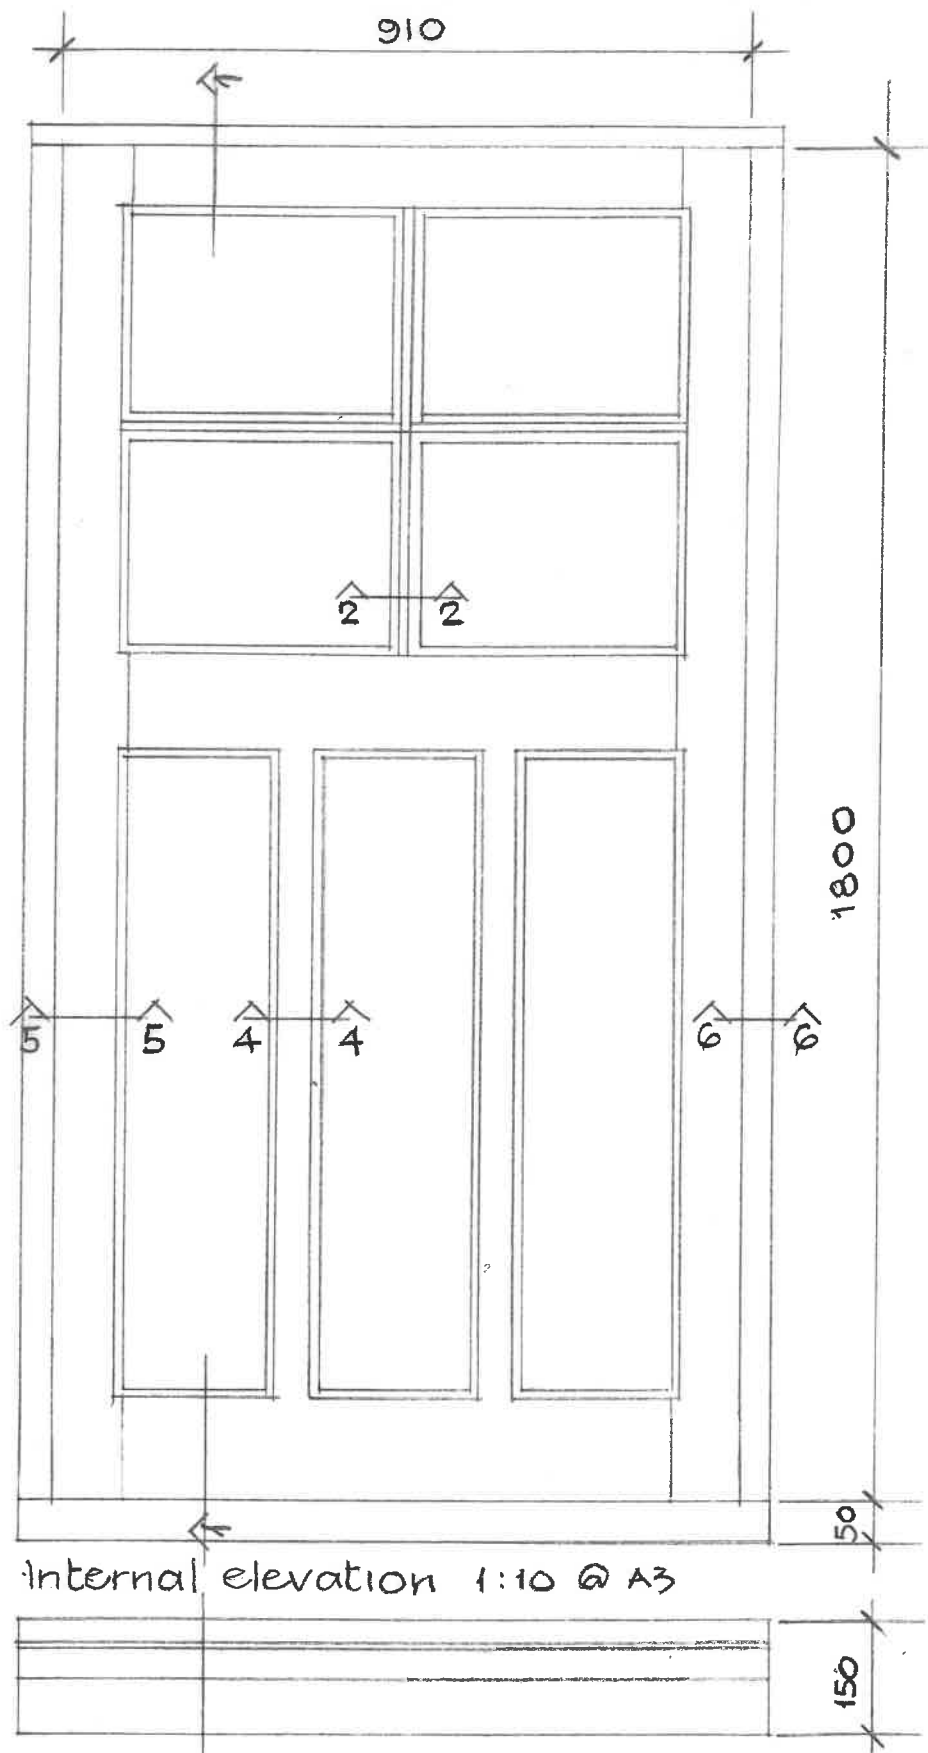


Internal elevation 1:10 @ A3


Threshold plan 1:10 @ A3

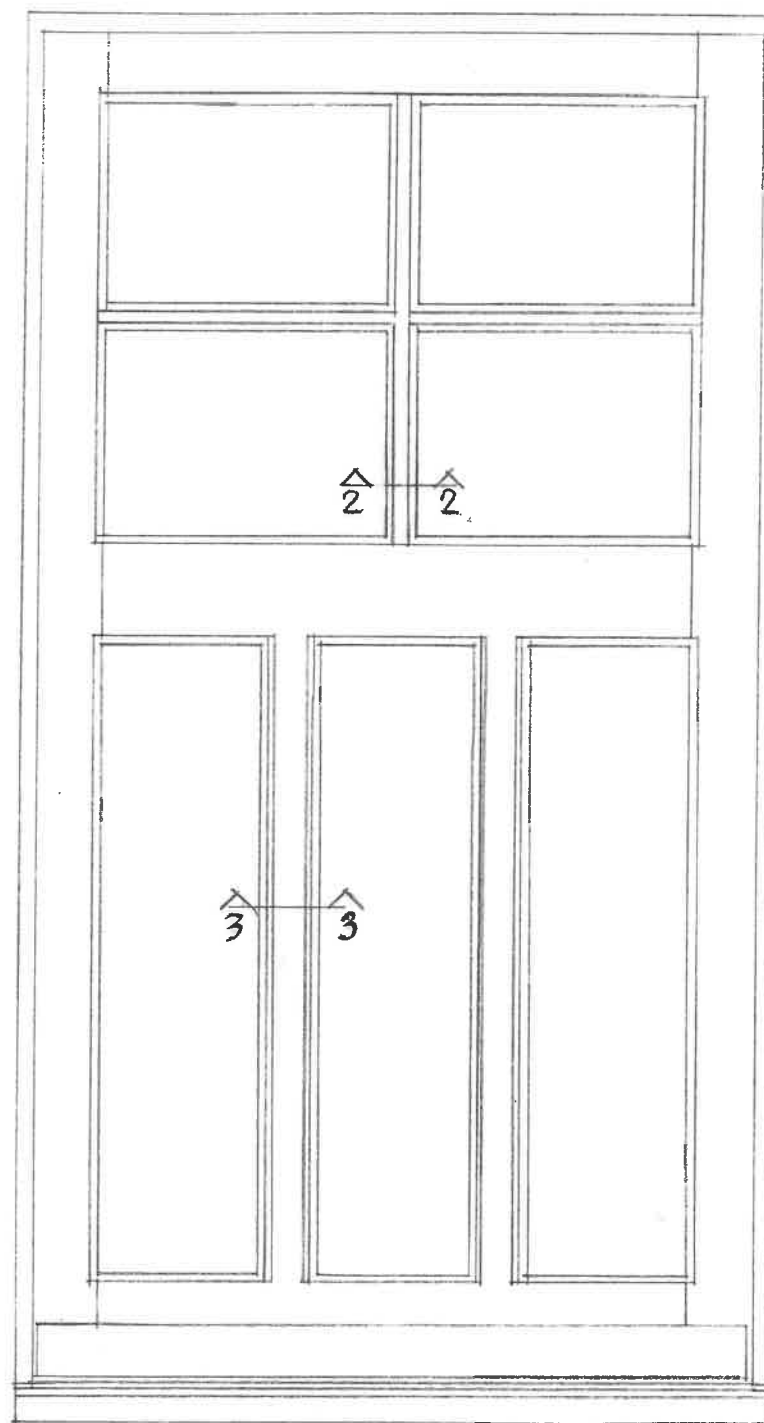


External elevation 1:10 @ A3

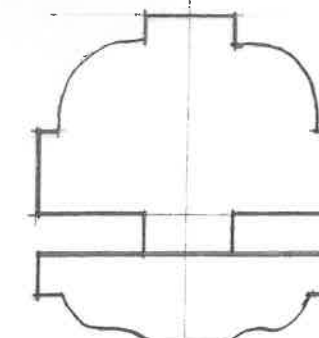


Section 2-2 FS @ A3

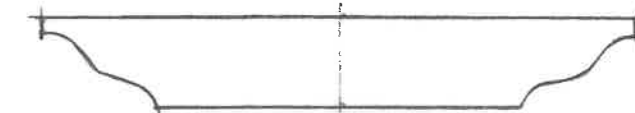


Section 3-3 FS @ A3

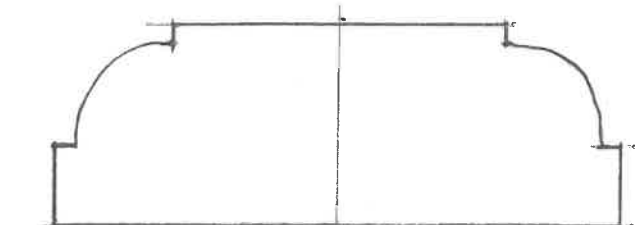

Section 4-4 FS @ A3

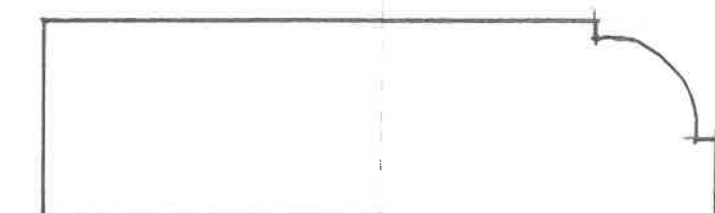

Section 5-5 FS @ A3

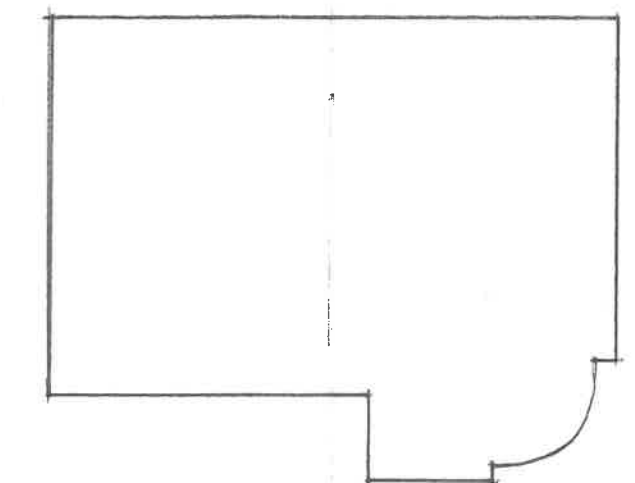

Section 6-6 FS @ A3

A3

Notes

Do NOT scale off this drawing.  
Check dimensions before use and notify the Architect of any discrepancies immediately.  
© Copyright belongs to the Architect.

Revisions

Job Title

**OLD BUTCHERS ARMS**  
**Wesley Close, Aylburton**  
**Repairs & Alterations**

Drawing Title

**Half glazed external door details**

Graham Frecknall Architecture & Design

9 Agincourt Street Monmouth Monmouthshire NP25 3DZ  
Tel 01600 716418 Fax 01600 714507 E-mail@gfarchitects.co.uk

Drawn <b>GF</b>	Checked	Date <b>10.09.21</b>	Scale <b>1:1/10@A3</b>
--------------------	---------	-------------------------	---------------------------

Job Number <b>1651.20</b>	Work Stage
------------------------------	------------

Drawing Number <b>AA.10</b>	Rev. <b>(-)</b>
--------------------------------	--------------------