


150 x 25 mm boards on framed
ledged and braced construction
Idigbo timber or similar
natural finish.

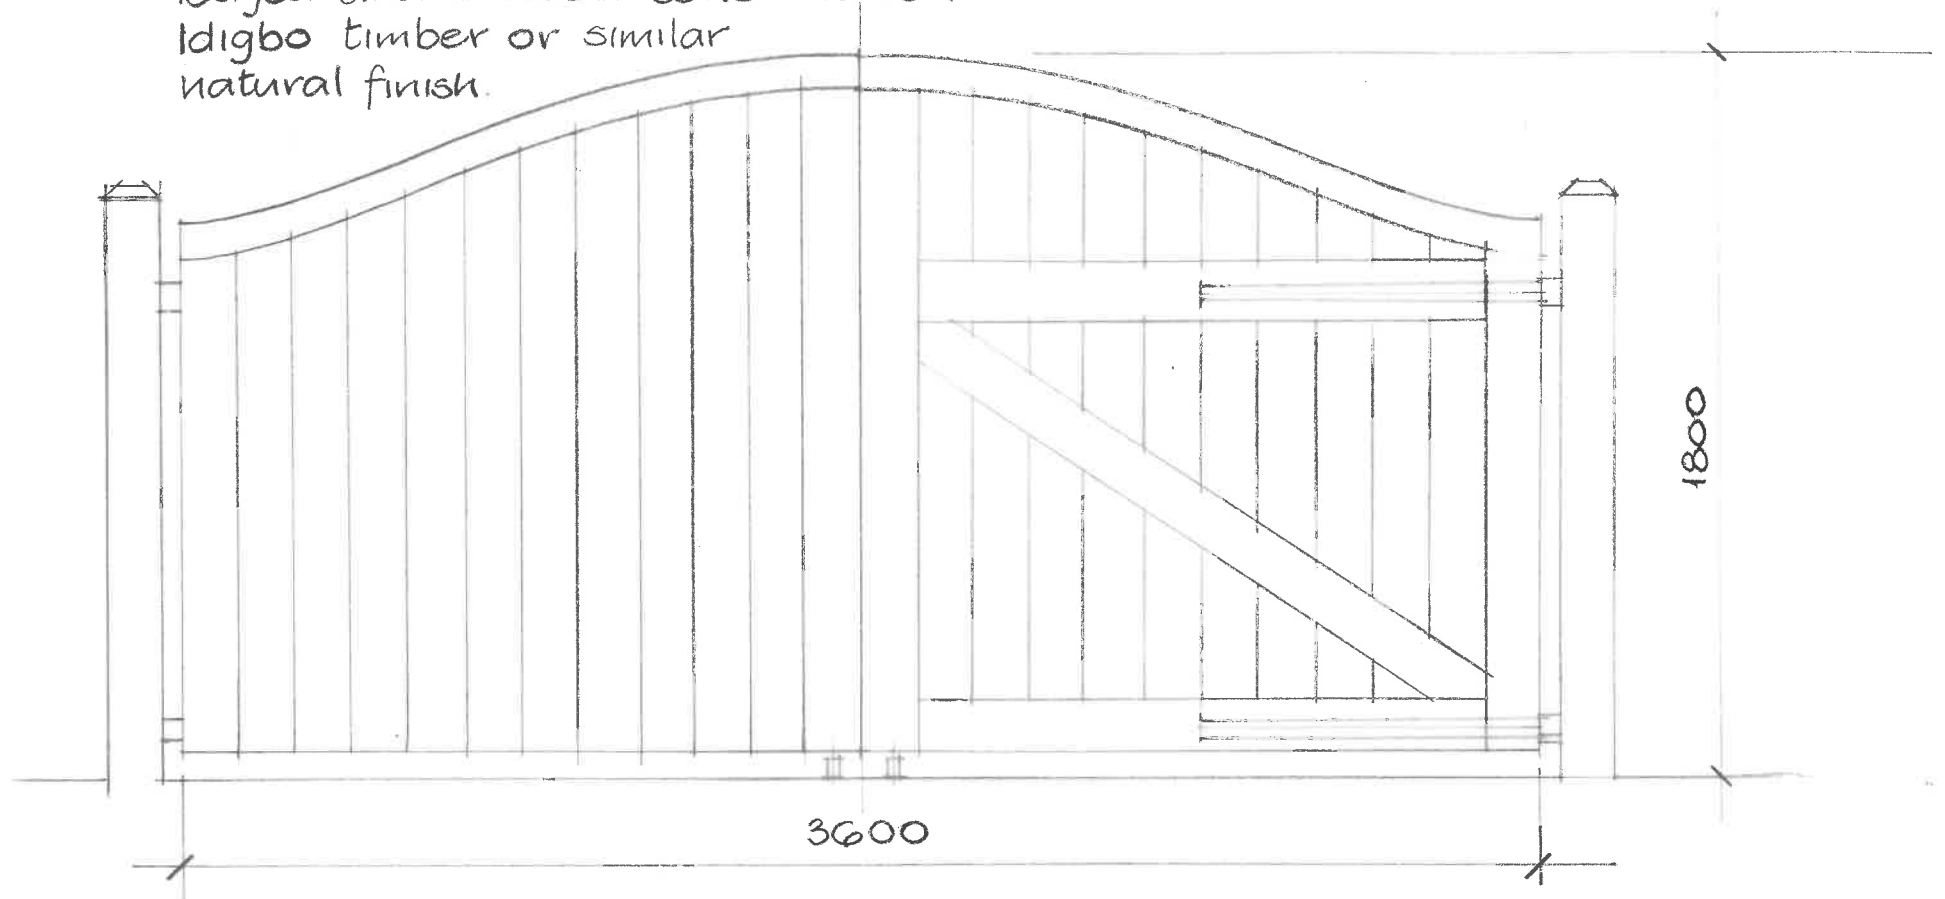

old Butcher's Arms Site entrance gates

1:20 @ A3 12.09.21

Drawing SK1.