


- Notes:
1. This drawing is the property of Ingram Architecture & Design Limited and must not be disclosed, loaned or copied without the written permission of Ingram Architecture & Design
  2. All sizes in millimetres
  3. Do not scale from drawings
  4. Any discrepancies to be notified to client/architect immediately
  5. All sizes to be checked on site

revision		
-	-	-

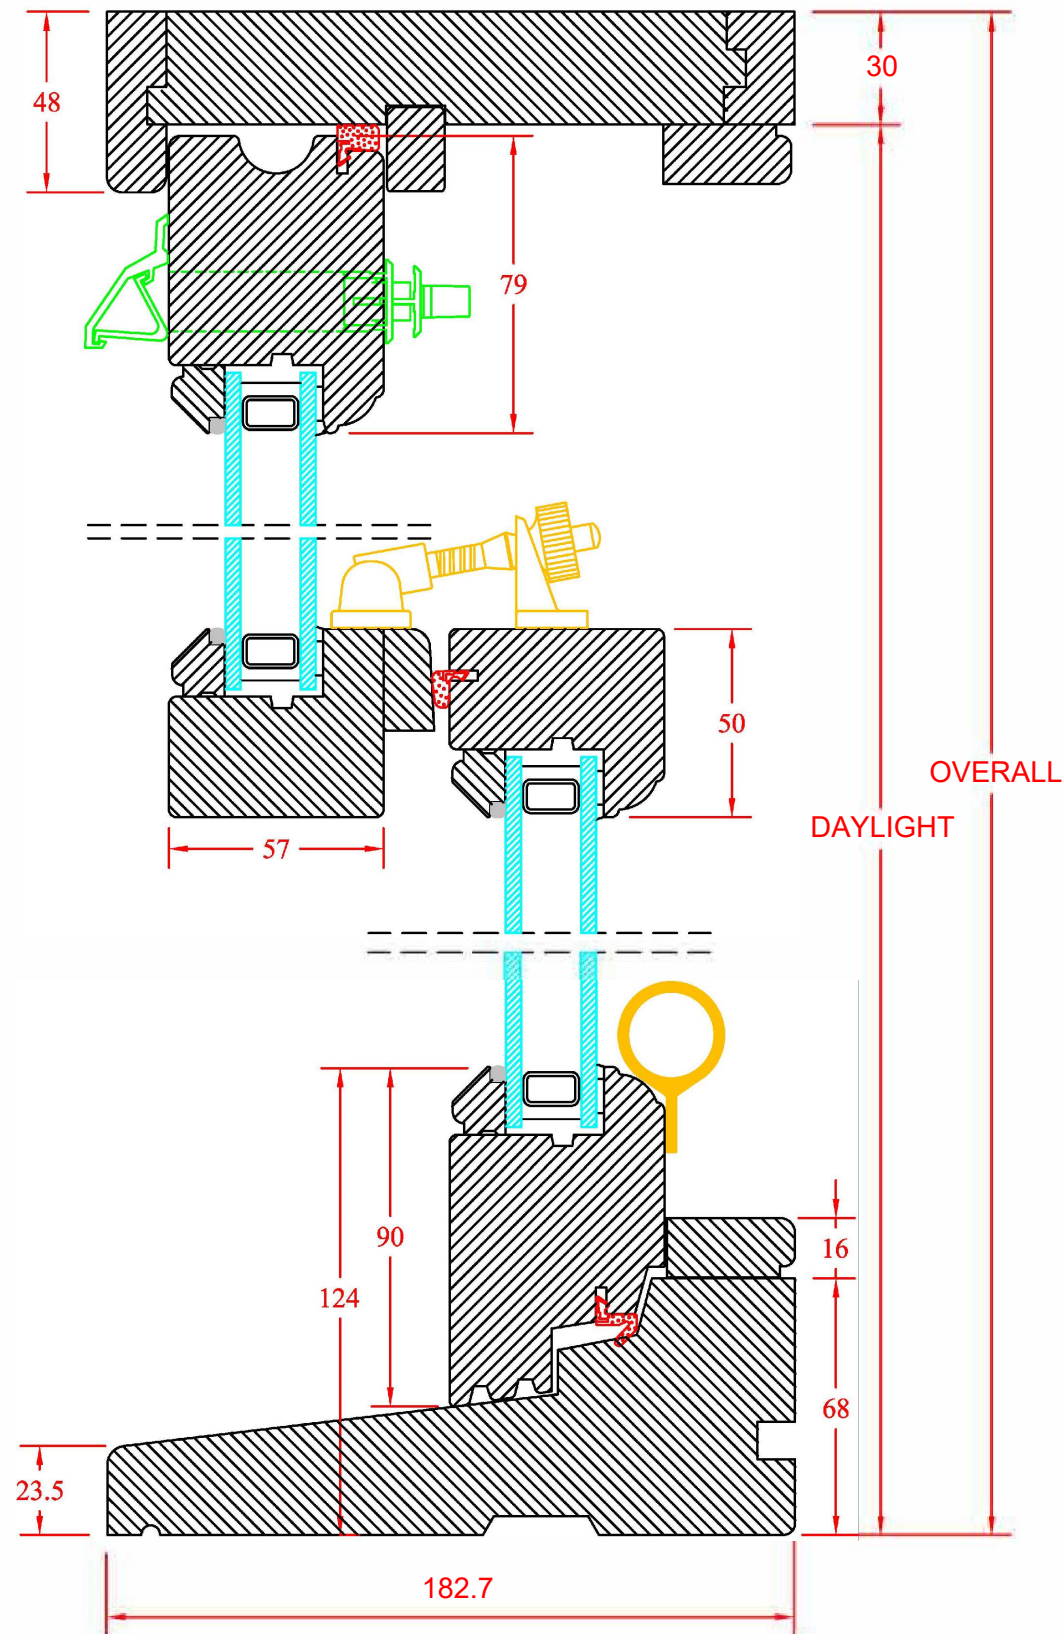

TYPICAL SECTION THROUGH NEW SASH AND CASE WINDOW

# PLANNING



227 Ingram Street Glasgow  
G1 1DA 0141 221 5191

getus@ingramarchitecture.co.uk  
www.ingramarchitecture.co.uk

client Amirjit Singh

project 14 Cleveden Crescent  
Glasgow

drawing Sash and Case  
Window Detail  
As Proposed

scale 1:2@A3 date Sept 21

number 2110-06 rev -