




0 1 2 3 4 5 METRES

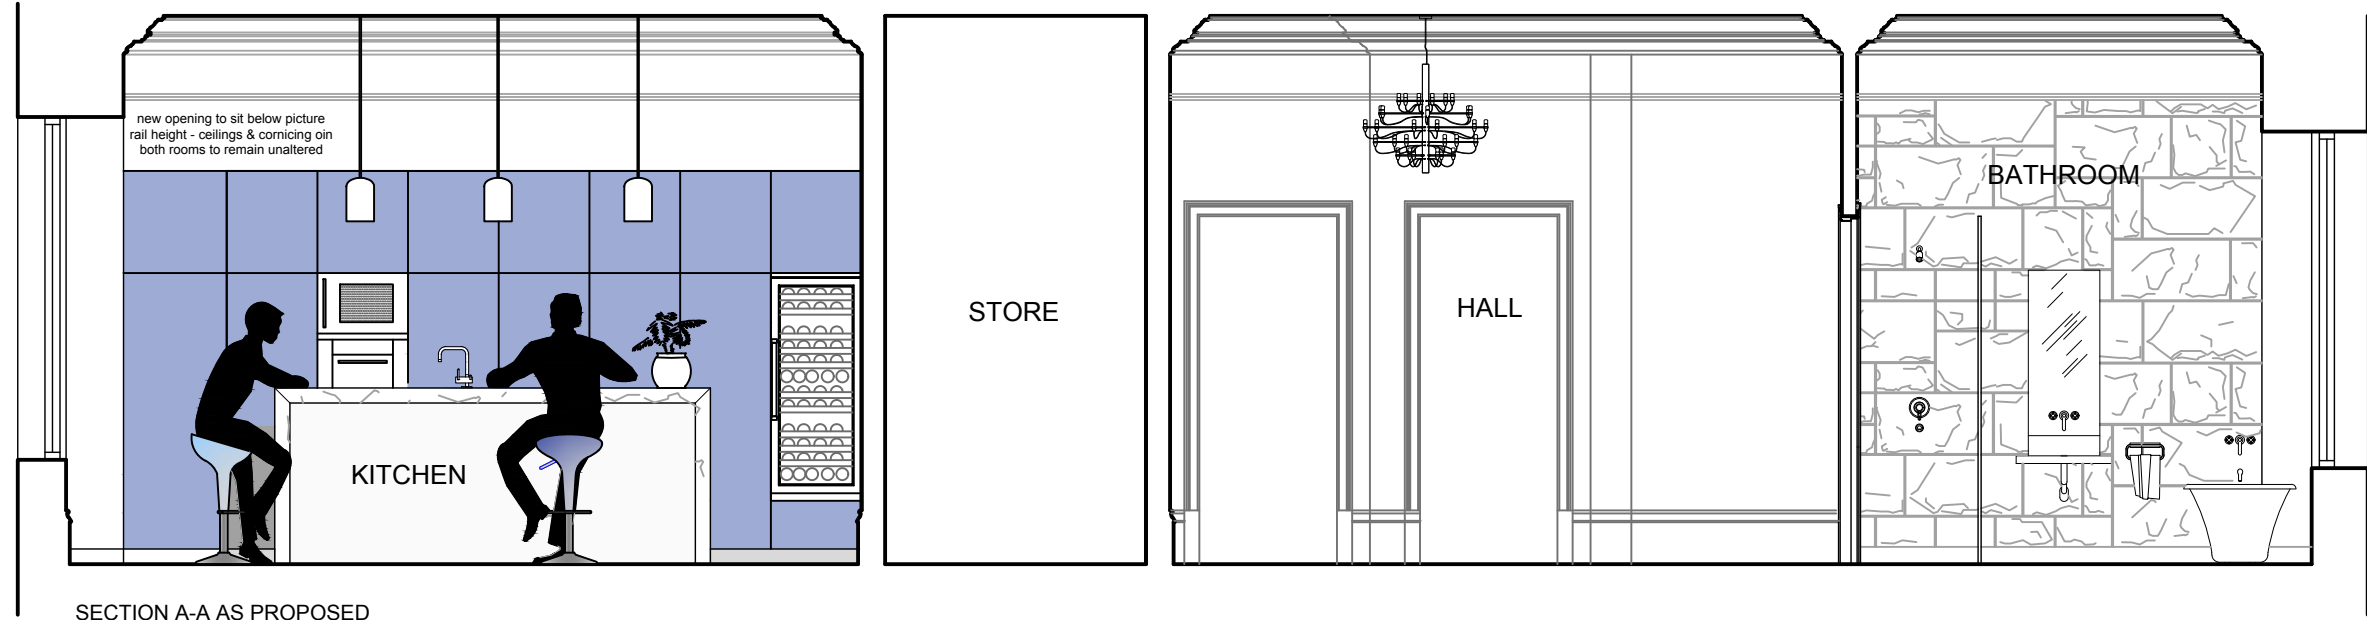

SECTION A-A AS PROPOSED

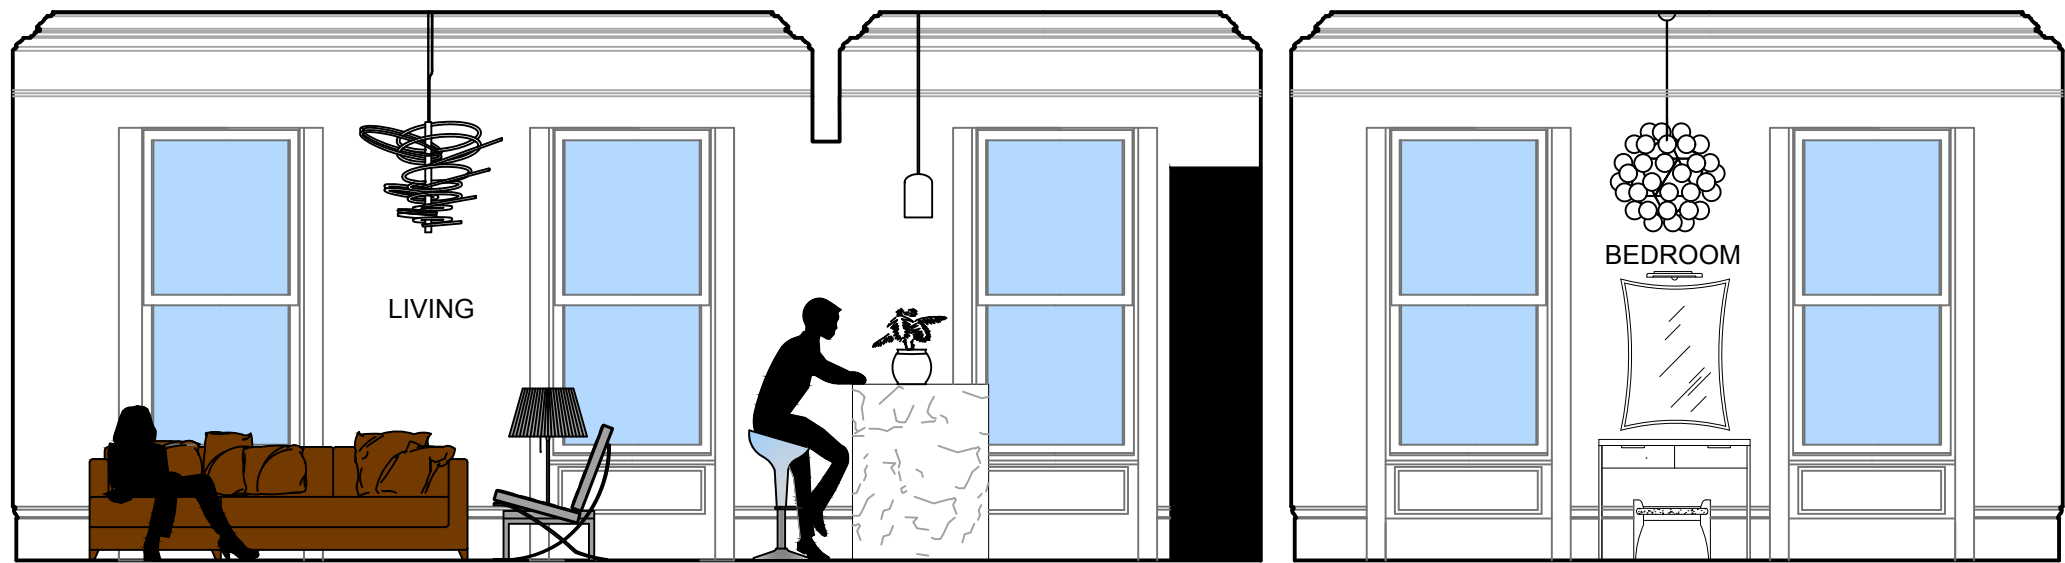

SECTION B-B AS PROPOSED

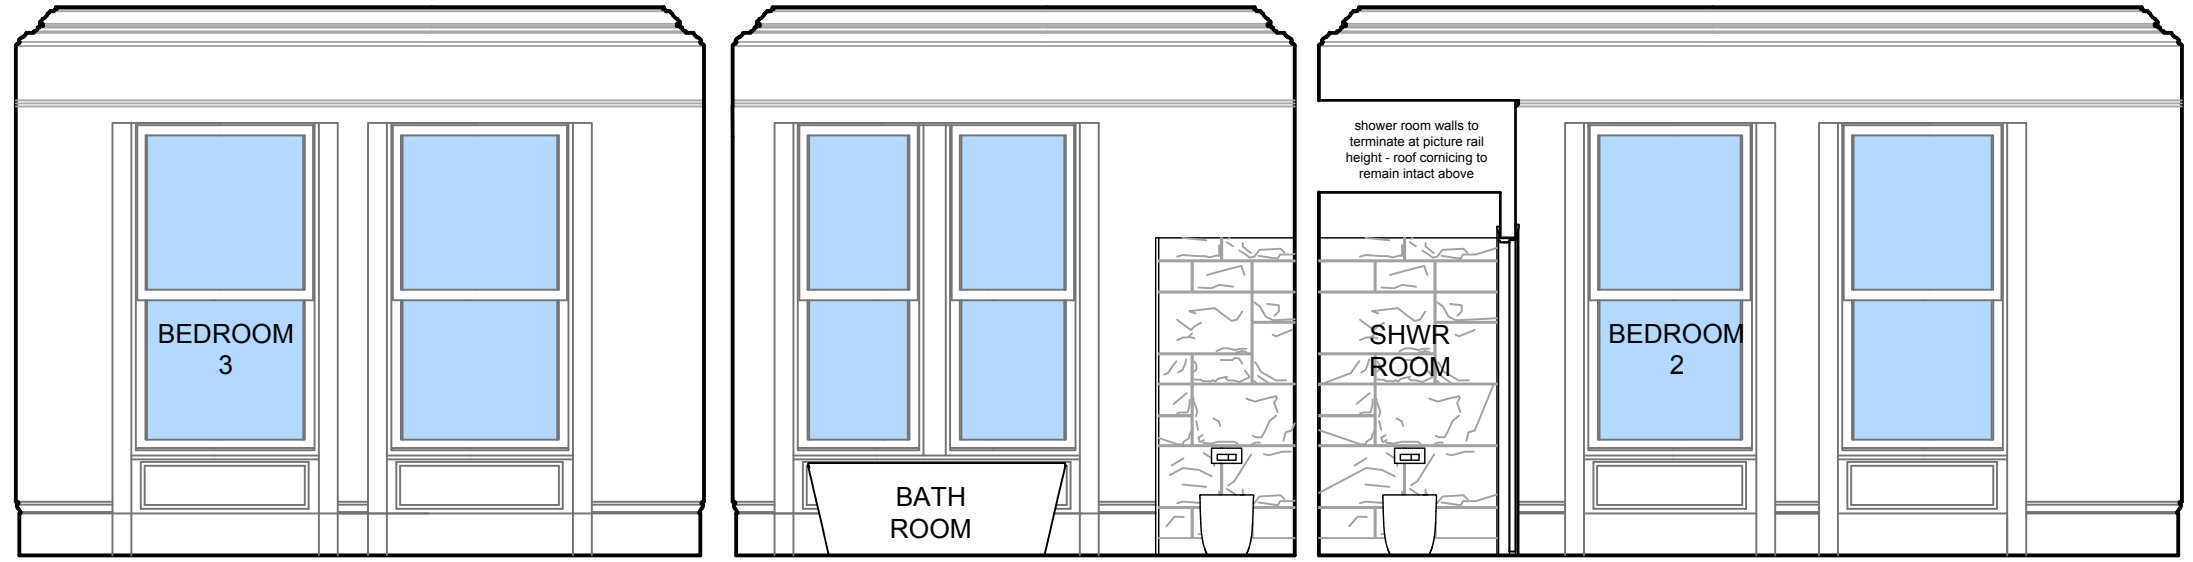

SECTION C-C AS PROPOSED

- Notes:
1. This drawing is the property of Ingram Architecture & Design Limited and must not be disclosed, loaned or copied without the written permission of Ingram Architecture & Design
 2. All sizes in millimetres
 3. Do not scale from drawings
 4. Any discrepancies to be notified to client/architect immediately
 5. All sizes to be checked on site

revision



227 Ingram Street Glasgow G1 1DA 0141 221 5191

getus@ingramarchitecture.co.uk
www.ingramarchitecture.co.uk

client Mr A. Singh

project Flat 1-1
14 Cleveden Crescent

drawing Sections
As Proposed

scale 1:50@A1
1:100@A3 date Aug 21

number 2110(2)-03 rev -