

CIAT

Registered Practice

Tiegan Lodge

Second Row

First Row

14

21

28

29

35



1
2

7

Club

Pottland View

Greenacres

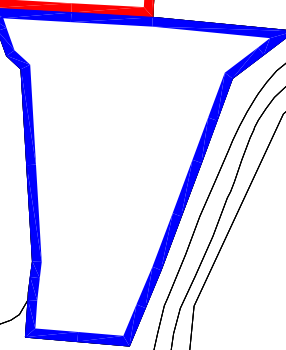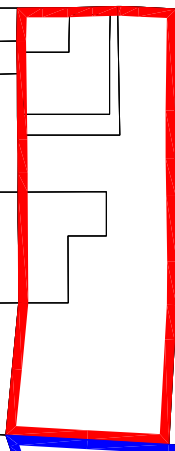

ARC51

27 The Demesne, Ashington, Northumberland, NE63 9TW
tel. 01670 818 443 mobile. 07722 050 390
Email: hlowrie@arc51.co.uk web. www.arc51.co.uk

CLIENT
Mr + Mrs James McPhee

Project
Meadowlands
Linton Colliery
Morpeth
Northumberland
NE61 5SE

TITLE
Location Plan


Scale 1:1000 | Planning Issue

Drawn HLO | Date 23.11.2020
Drawing No.

220 | 90-01 | *

Site Location Plan

Scale 1:1000

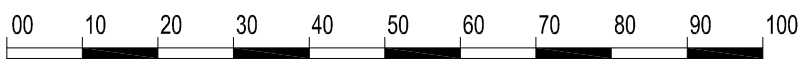

This map is drawn on the GB National Grid Heights (if given) are in metres above Newlyn datum. The representation of a road, track or path is no evidence of a right of way. The alignment of tunnels is approximate.

Reproduced using significant survey information from Ordnance Survey basic and derived scales digital data with the permission of the control of Her Majesty's Stationary Office

