

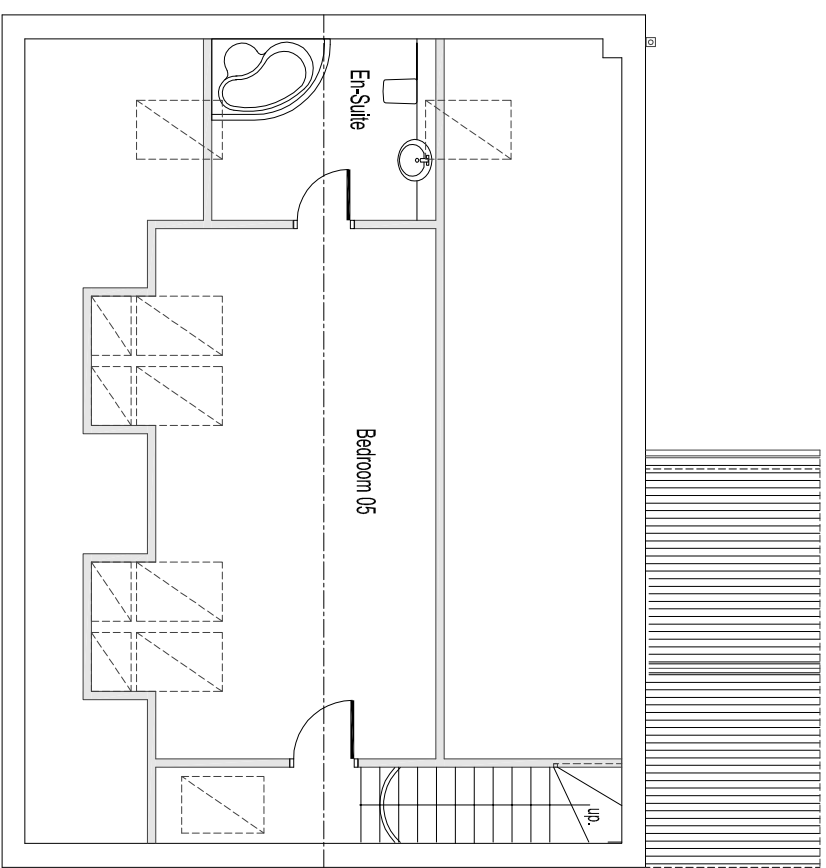


**CIAT**  
Registered Practice

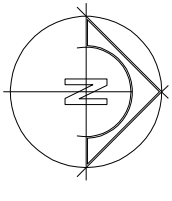


### ROOF LAYOUT - AS PROPOSED

Scale 1:100

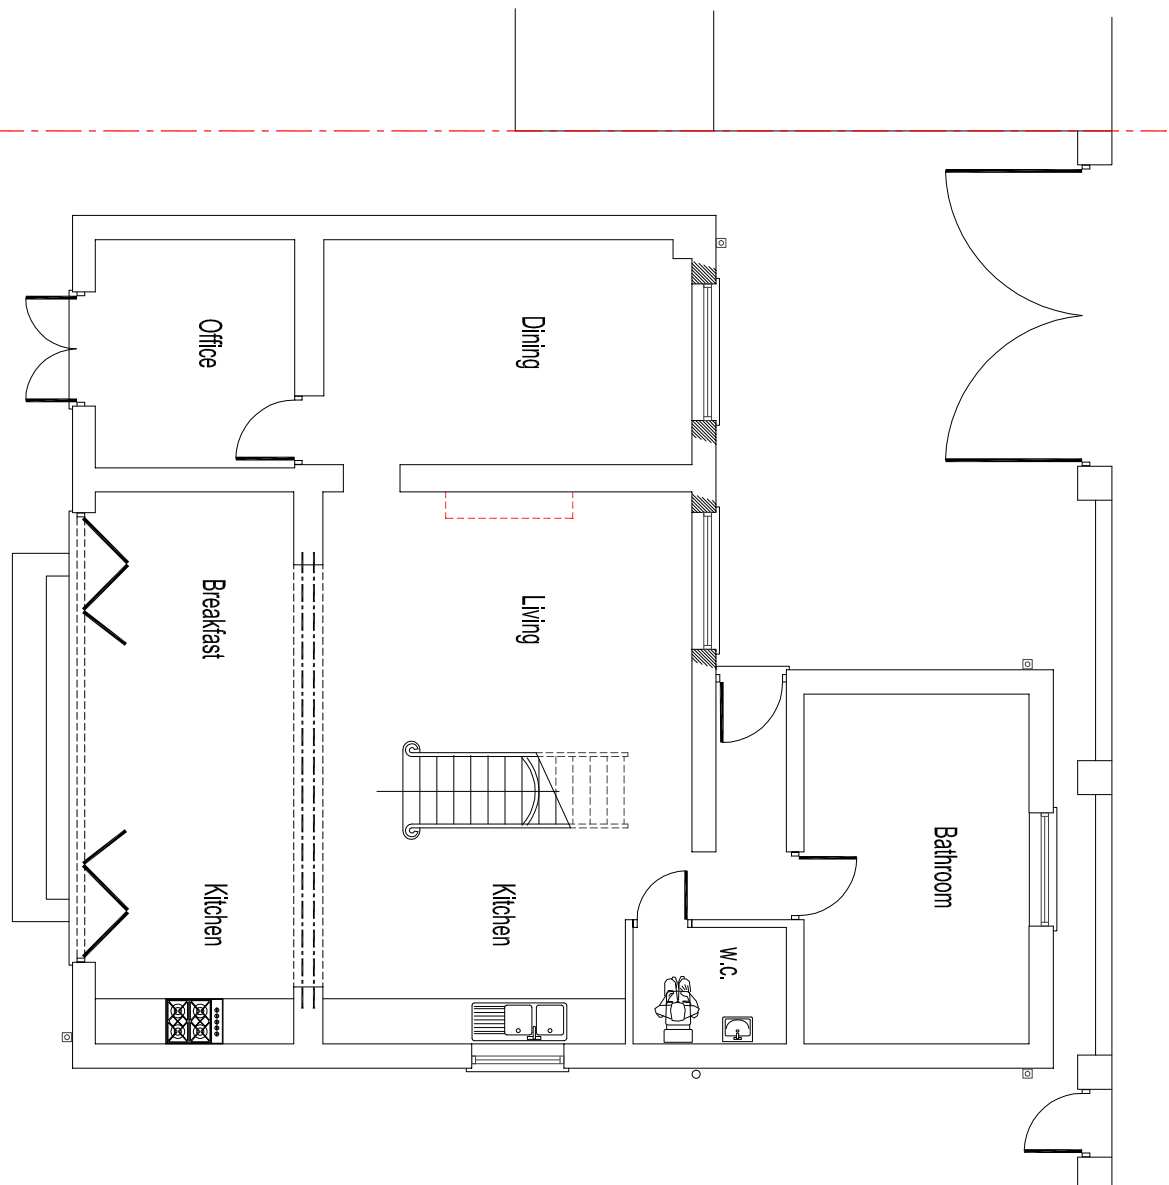

### GROUND FLOOR LAYOUT - AS PROPOSED

Scale 1:100

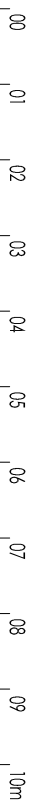

### FIRST FLOOR LAYOUT - AS PROPOSED

Scale 1:100

| No. | By | Date | Revised/Amended | Out Date |
|-----|----|------|-----------------|----------|
|     |    |      |                 |          |



27 The Demersie, Ayrington, Northumberland, NE53 9TW  
Tel: 01670 818 443 mobile: 01772 080 890  
Email: [home@arcsi.co.uk](mailto:home@arcsi.co.uk) web: [www.arcsi.co.uk](http://www.arcsi.co.uk)

CLIENT  
**Mr. + Mrs James McPhee**

PROJECT  
Meadowlands  
Linton Colliery  
Morpeith  
Northumberland  
NE61 5SE

TITLE  
**Layout - Proposed**

Scale 1:100 | Planning Issue

Drawn: Hlo | Date: 23.11.2020

Drawing No:

**220 | 20-03 | \***