

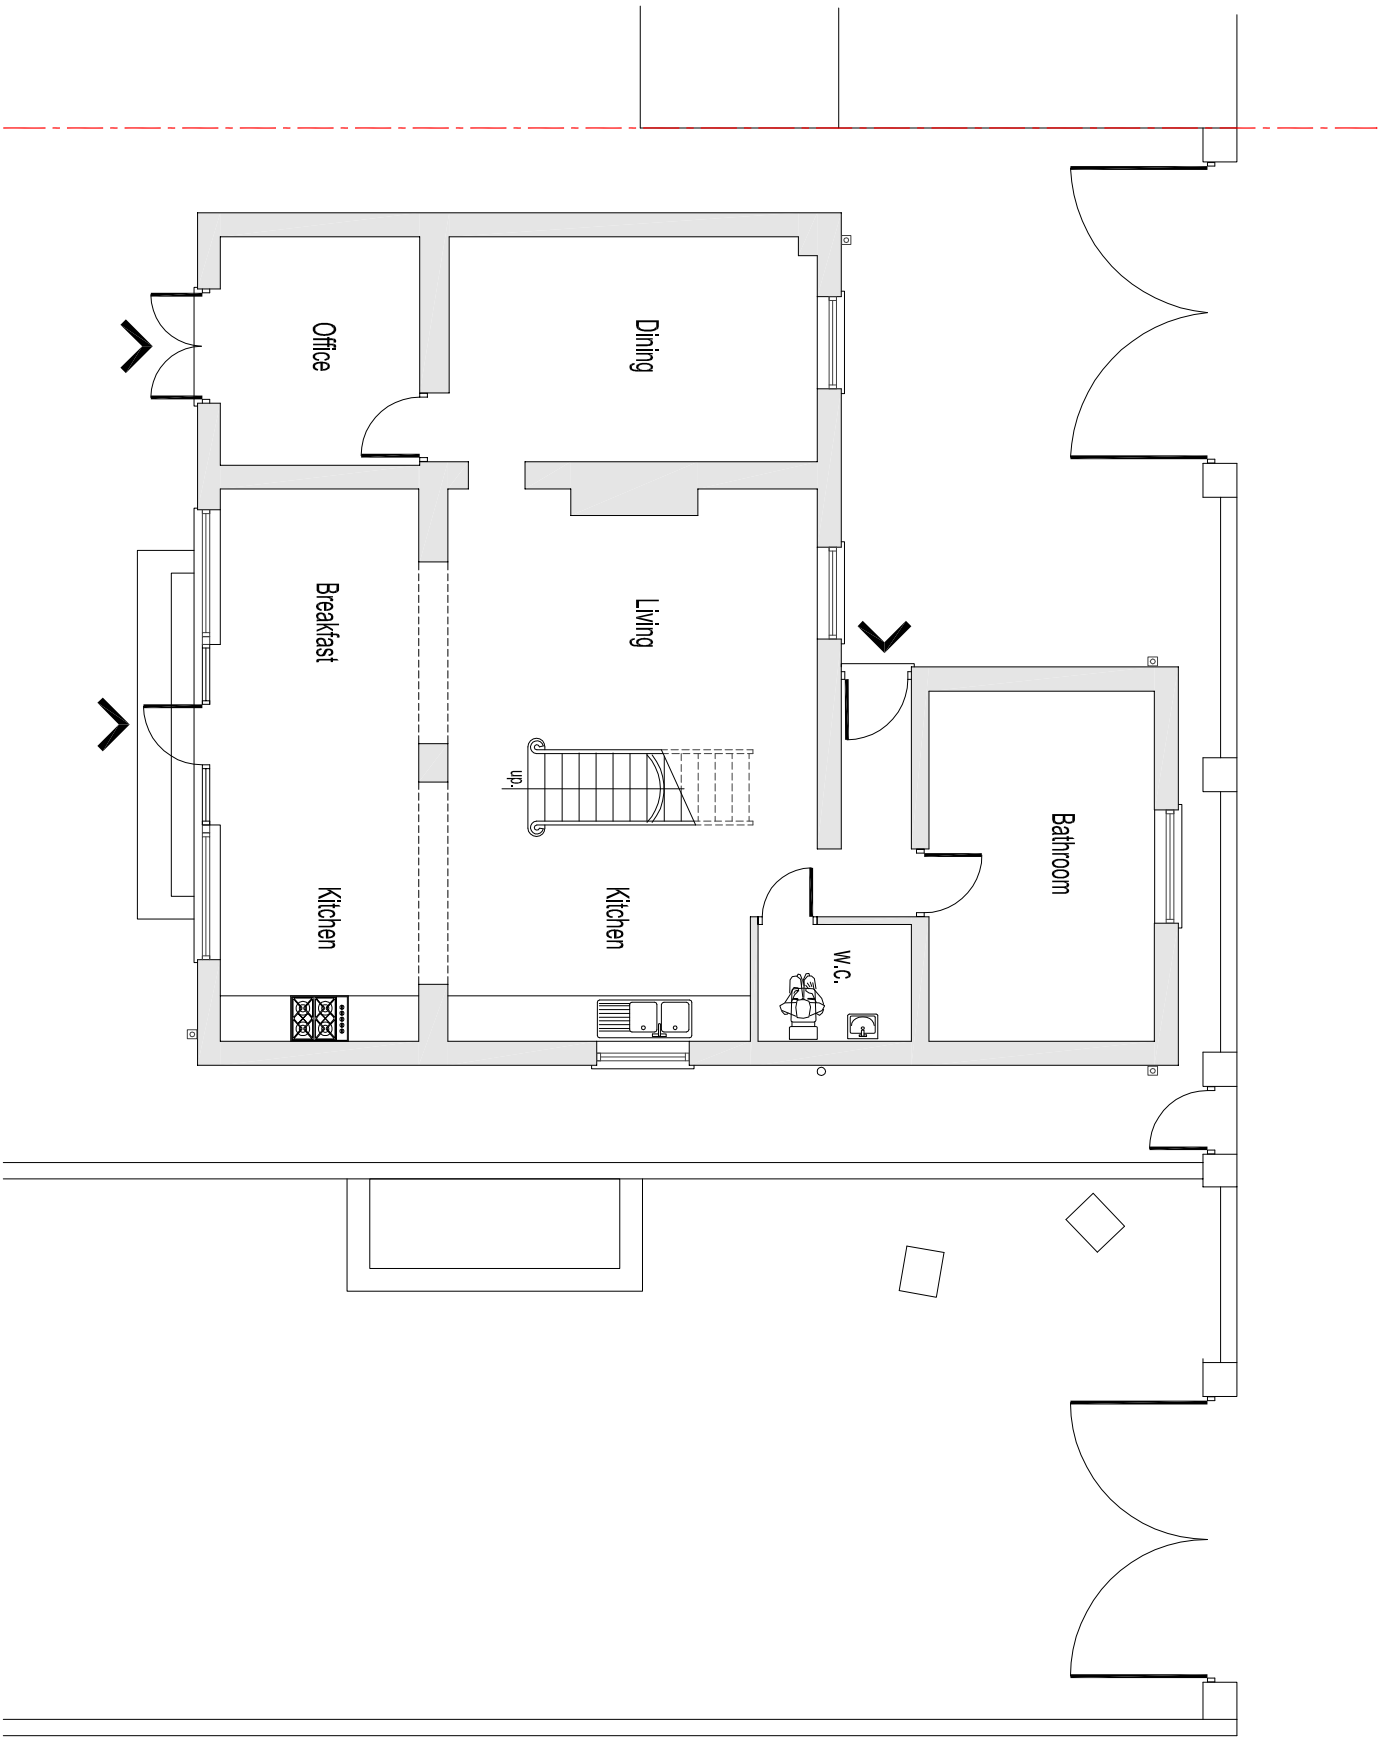
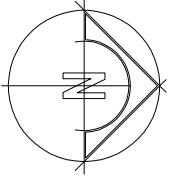


**CIAT**  
Registered Practice

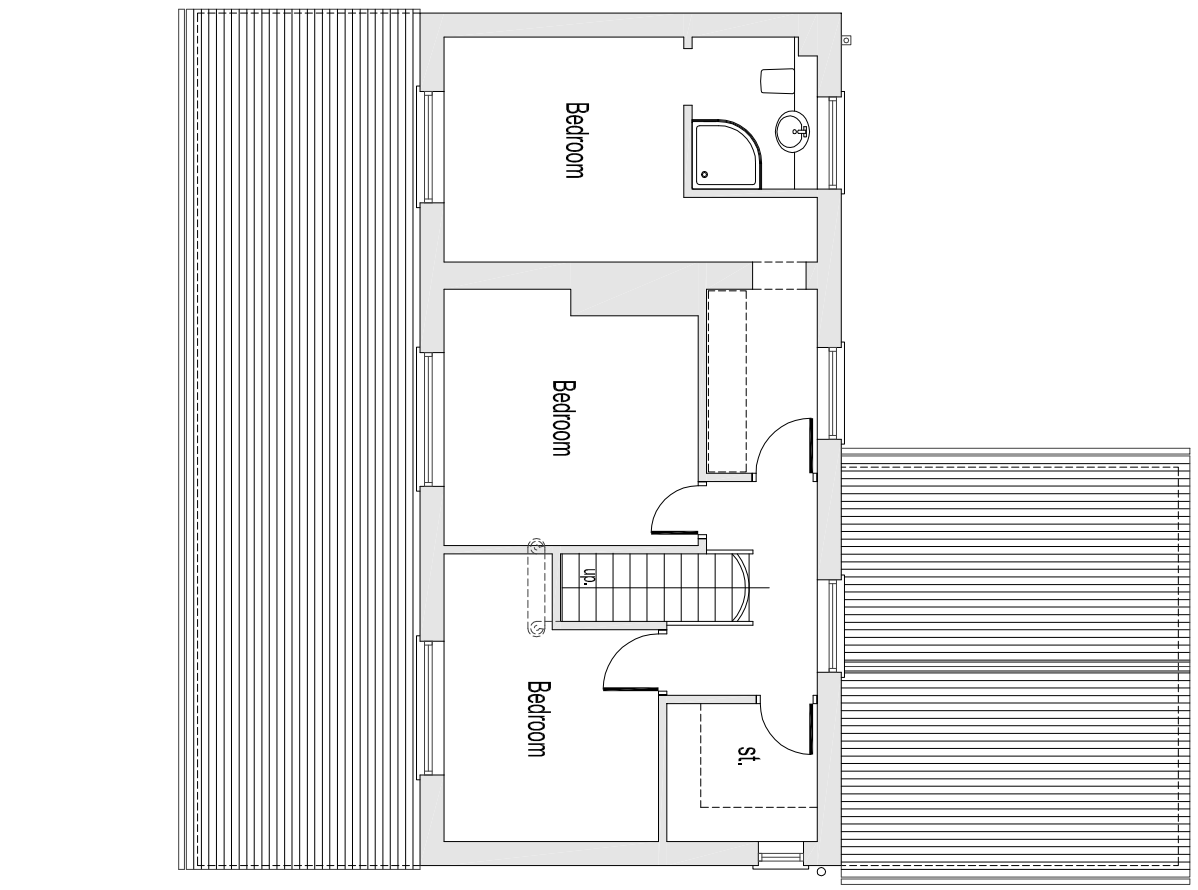

**01. GROUND FLOOR LAYOUT - AS EXISTING**

Scale 1:100

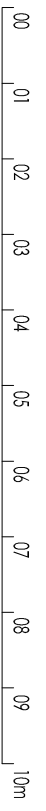

**02. FIRST FLOOR LAYOUT - AS EXISTING**

Scale 1:100

No.	By	Date	Author/Checker	Out Date



27 The Demersie, Askrigg, Northumberland, NE63 9TW  
Tel. 01670 518 443 mobile: 01772 050 990  
Email: [home@arcsi.co.uk](mailto:home@arcsi.co.uk) web: [www.arcsi.co.uk](http://www.arcsi.co.uk)

CLIENT  
**Mr. + Mrs James McPhee**

Project  
Meadowlands  
Linton Colliery  
Morpeh  
Northumberland  
NE61 5SE

TITLE  
**Layout - Existing**

Scale 1:100 | Planning Issue

Drawn: H10 | Date: 23.11.2020

Drawing No. **220 20-01** \*