
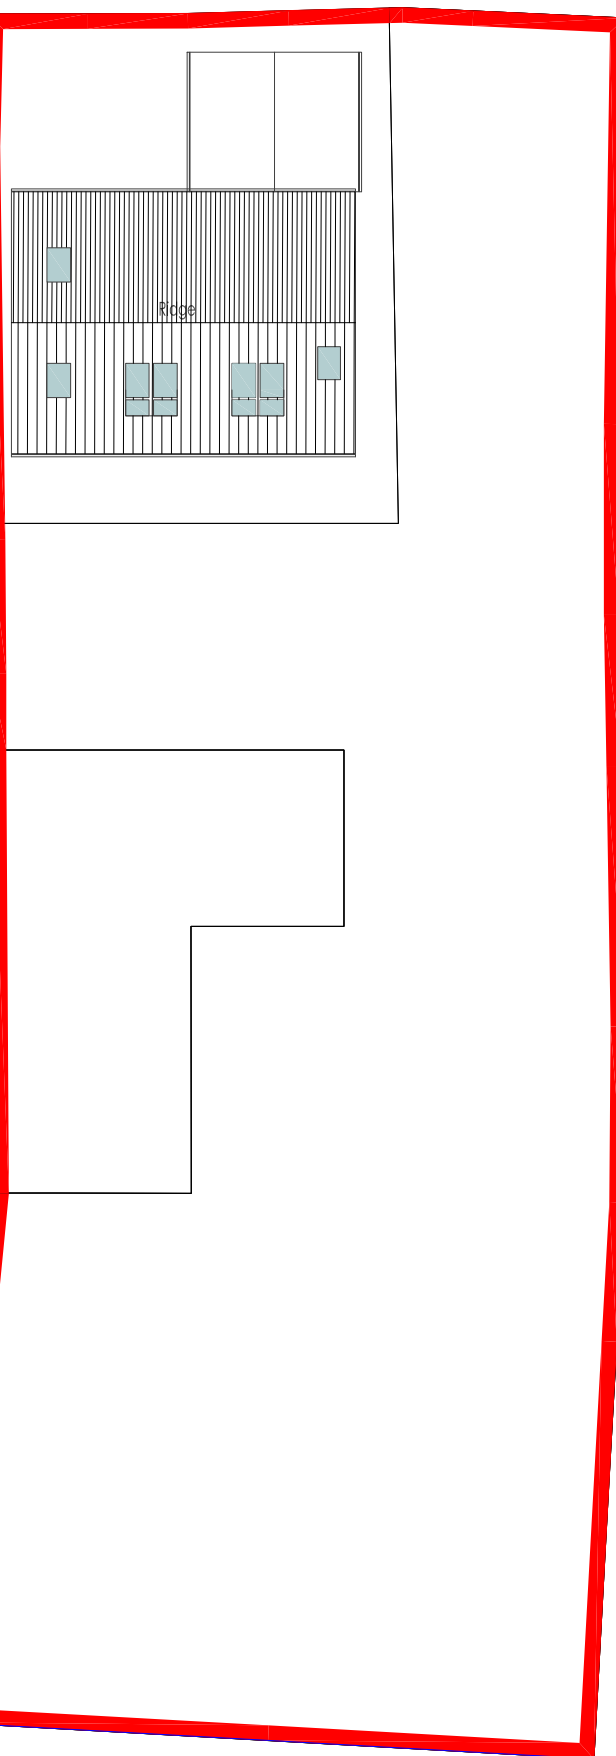


CIAT
Registered Practice

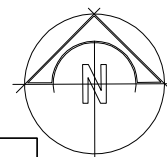

ARC51

27 The Demesne, Ashington, Northumberland, NE63 9TW
tel. 01670 818 443 mobile. 07722 080 390
Email: hlowrie@arc51.co.uk web. www.arc51.co.uk

CLIENT
Mr + Mrs James McPhee

Project
Meadowlands
Linton Colliery
Morpeth
Northumberland
NE61 5SE

SITE + ROOF LAYOUT - AS PROPOSED

Scale 1:250

TITLE
Site + Roof Layout
Scale 1:250 | Planning Issue
Drawn HLO Date 23.11.2020
Drawing No.
220 90-03 *