



For exact locations of Landscape works see drawing 935_002

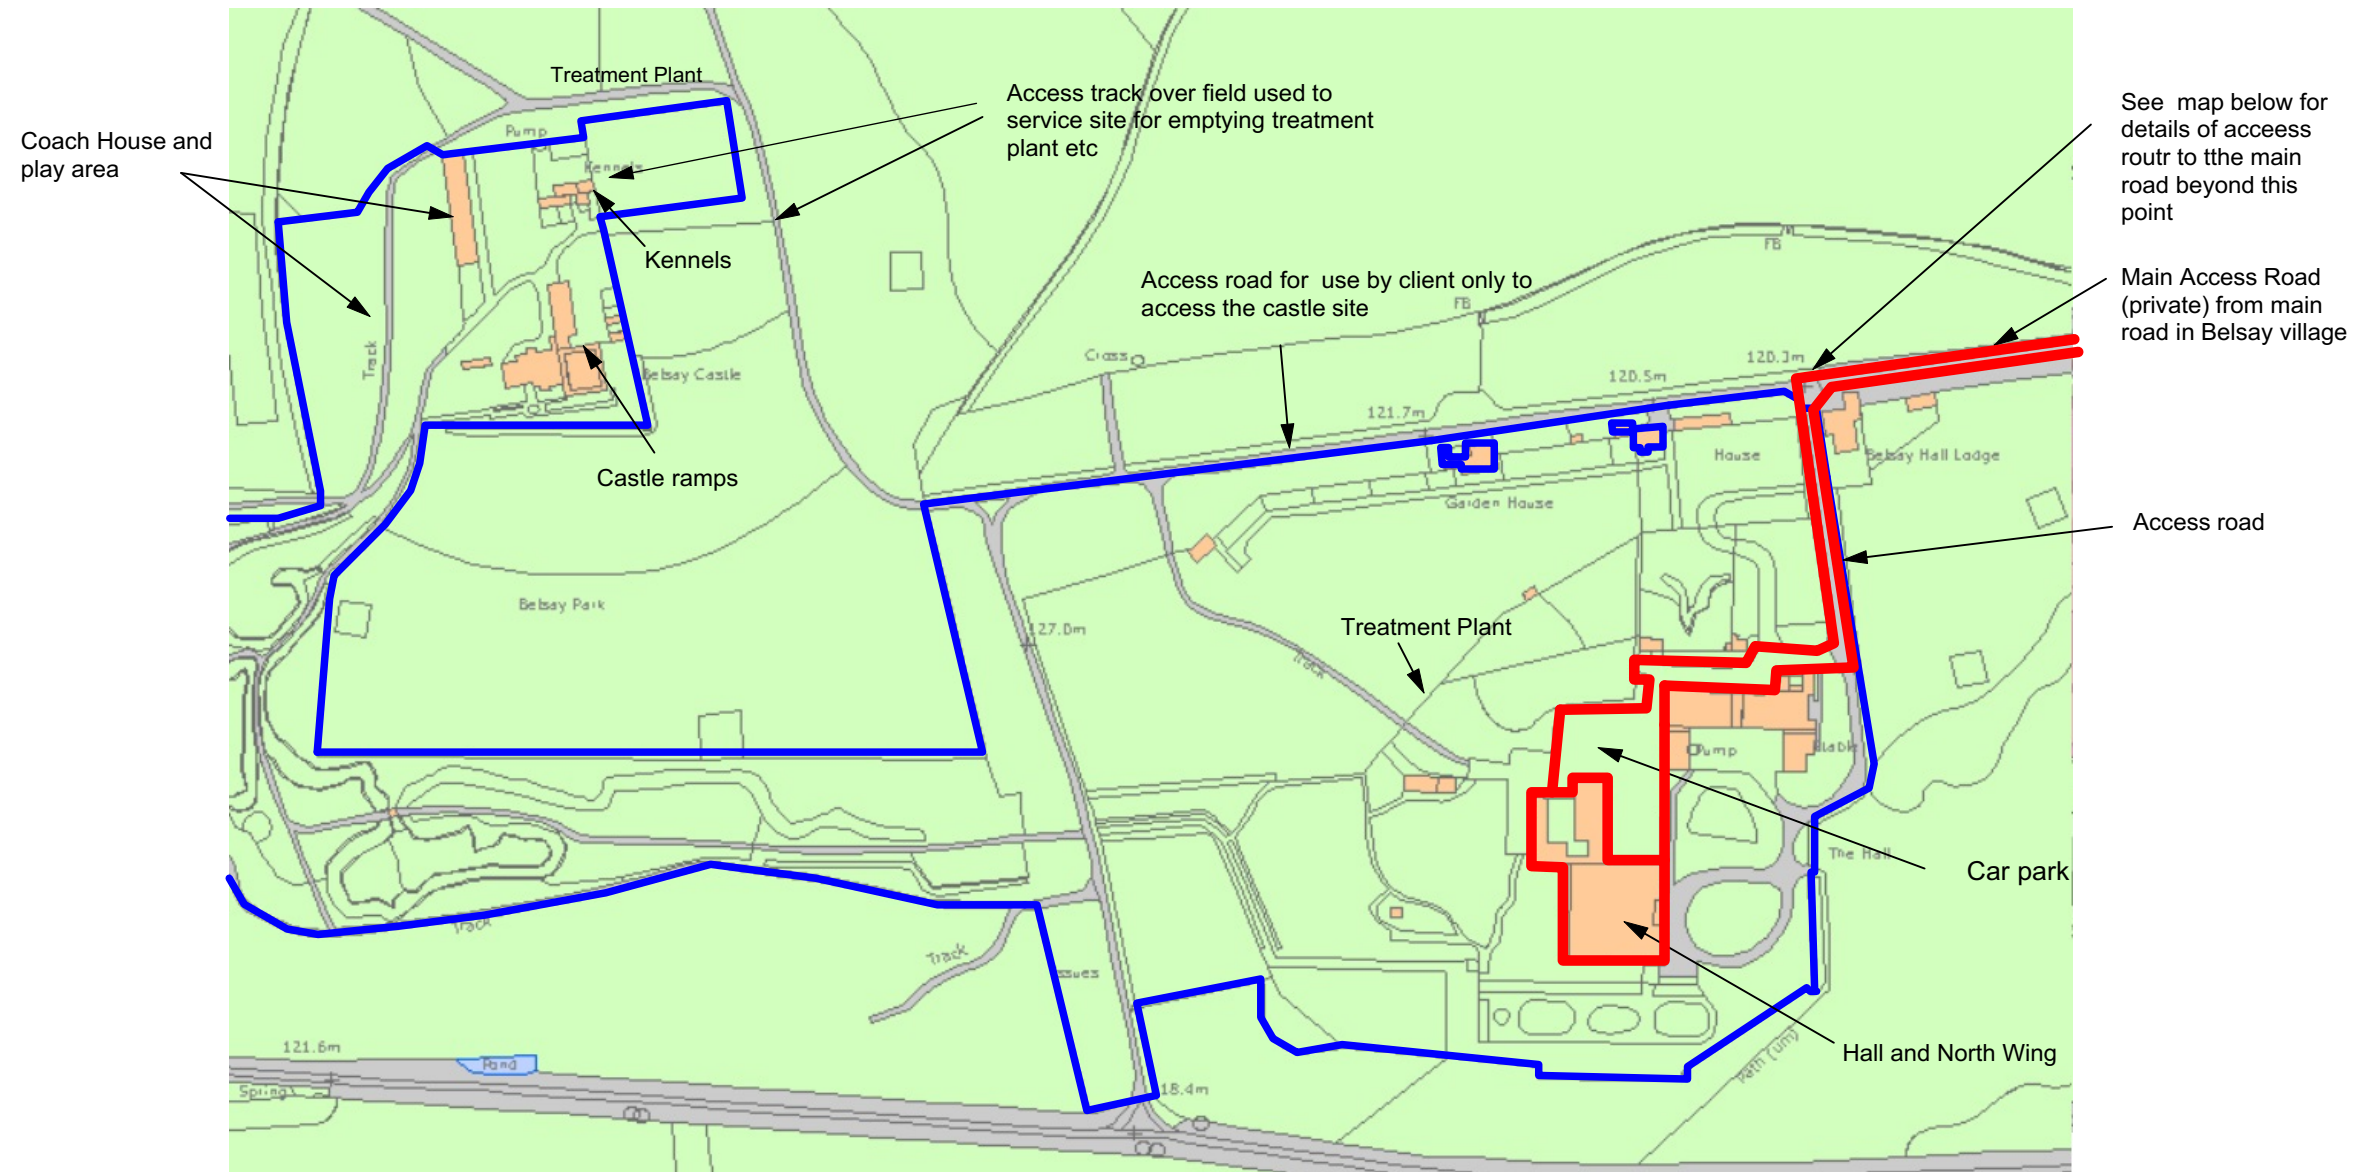

SITE LOCATION PLAN 1:2500

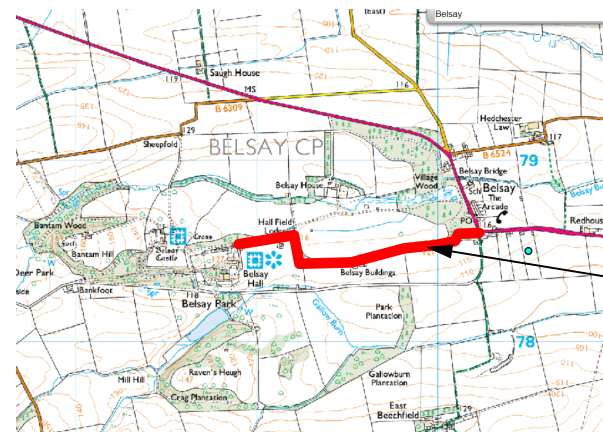

LOCATION PLAN 1:50000

Access road (private) from the main road up to the point where the larger scale plan commences



All dimensions should be checked on site.
Do not scale from this drawing

© Spence and Dower LLP

BELSAY AWAKES

**SITE LOCATION PLAN
NEW GREASE
INTERCEPTOR SYSTEM
GARDENERS YARD**

Scales 1:2500

Date Dec 2020

BR

Spence and Dower LLP,
Chartered Architects
25 Main Street
Ponteland
Newcastle upon Tyne NE20 9NH
Tel: (01661) 820071
Fax: (01661) 823788
architects@spenceanddower.co.uk

M646

/ site location plans

Rev.