


Scale rule: 1:100

Client: Mr and Mrs Game
Project: Proposed front porch.
Fair Oak
Grays Road
Westerham
TN16 2HX
Title: Proposed Side Elevation
Scale: 1:100
Date: 11/06/2021
Drawing No. PG/02/221/10
Revision:003
Drawn By: Mr A King

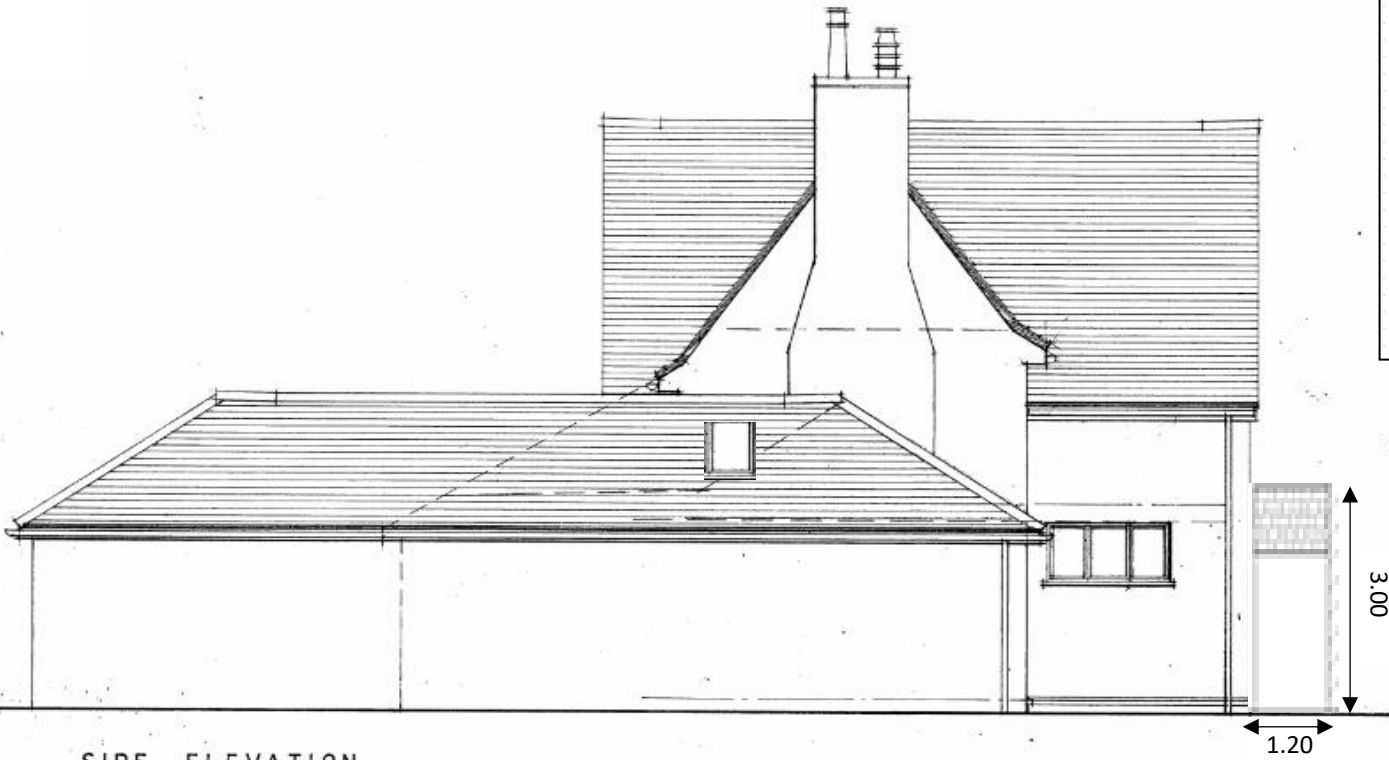

SIDE ELEVATION.