

Scale rule: 1:100

Client: Mr and Mrs Game

Project: Proposed front porch.

Fair Oak

Grays Road

Westerham

TN16 2HX

Title: Existing Side Elevation


Scale: 1:100

Date: 11/06/2021

Drawing No. PG/02/221/09

Revision:003

Drawn By: Mr A King

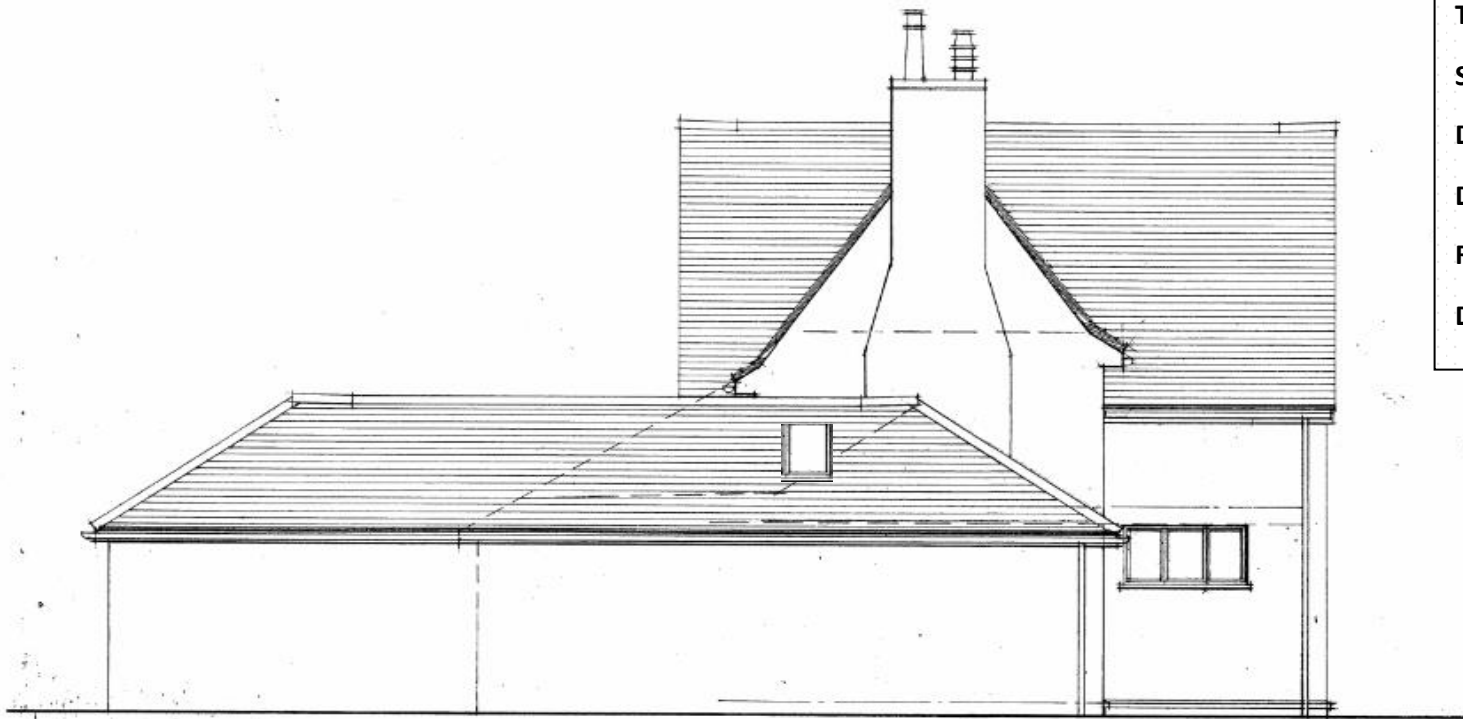

SIDE ELEVATION.