






P2	JWB	Issued for Planning	21/6/21
P1	JWB	Issued for Comment	20/5/21
Rev:	Description:	Date:	

Date:	Scale @A1:
20/5/21	1:50/100

Project:
Jarred
Eastgate
252 Main Road
Biggin Hill
TN16 3JH

Title:
Proposed Change of Use/
Conversion of Detached
Building to New Dwelling
-PLANNING DRG 3 of 3-

Drawing No:	Revision:
5096-21-PL003	P2

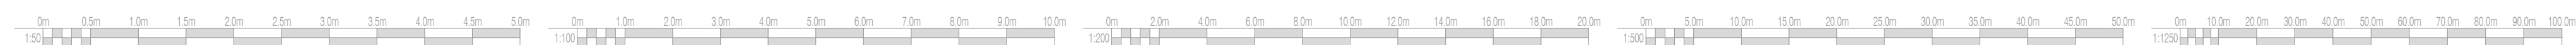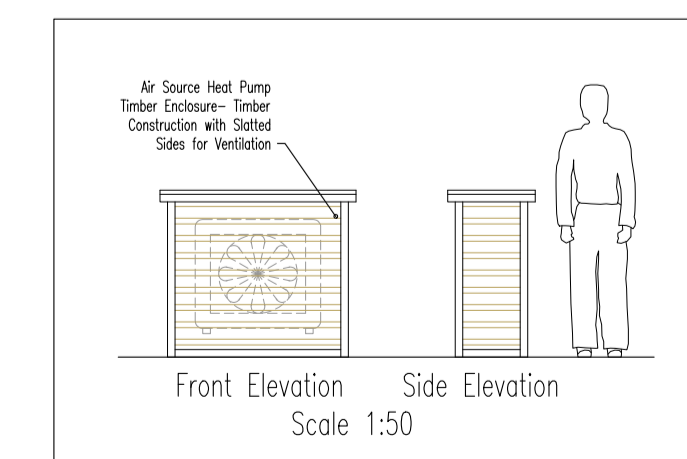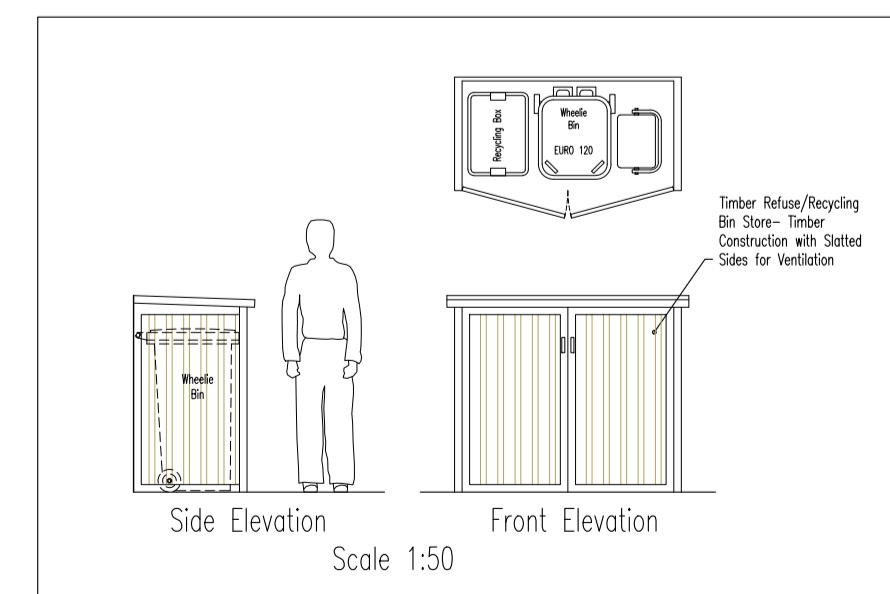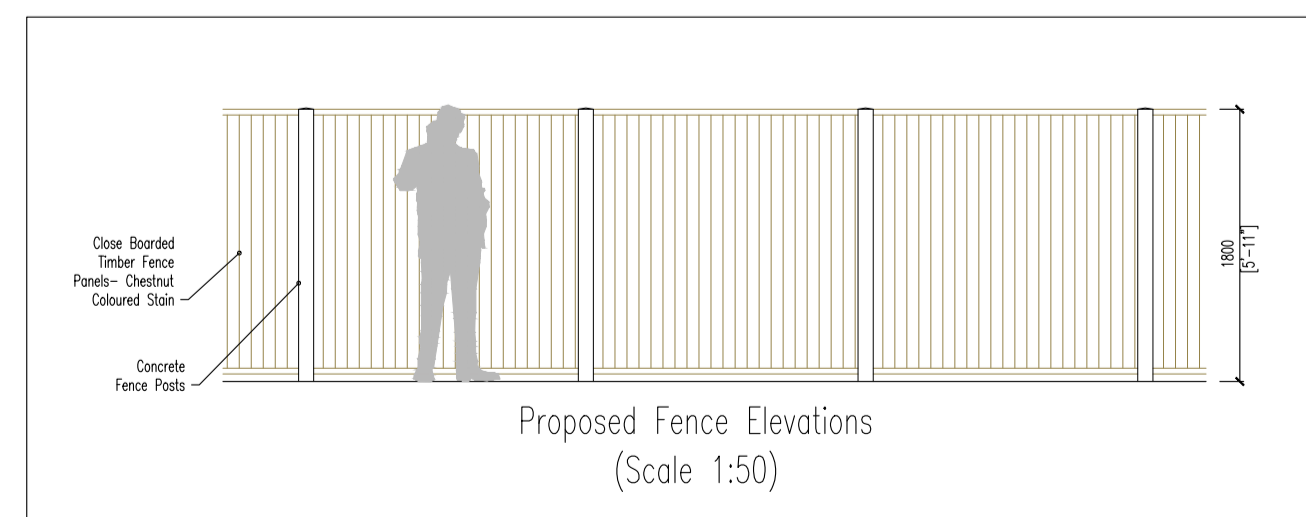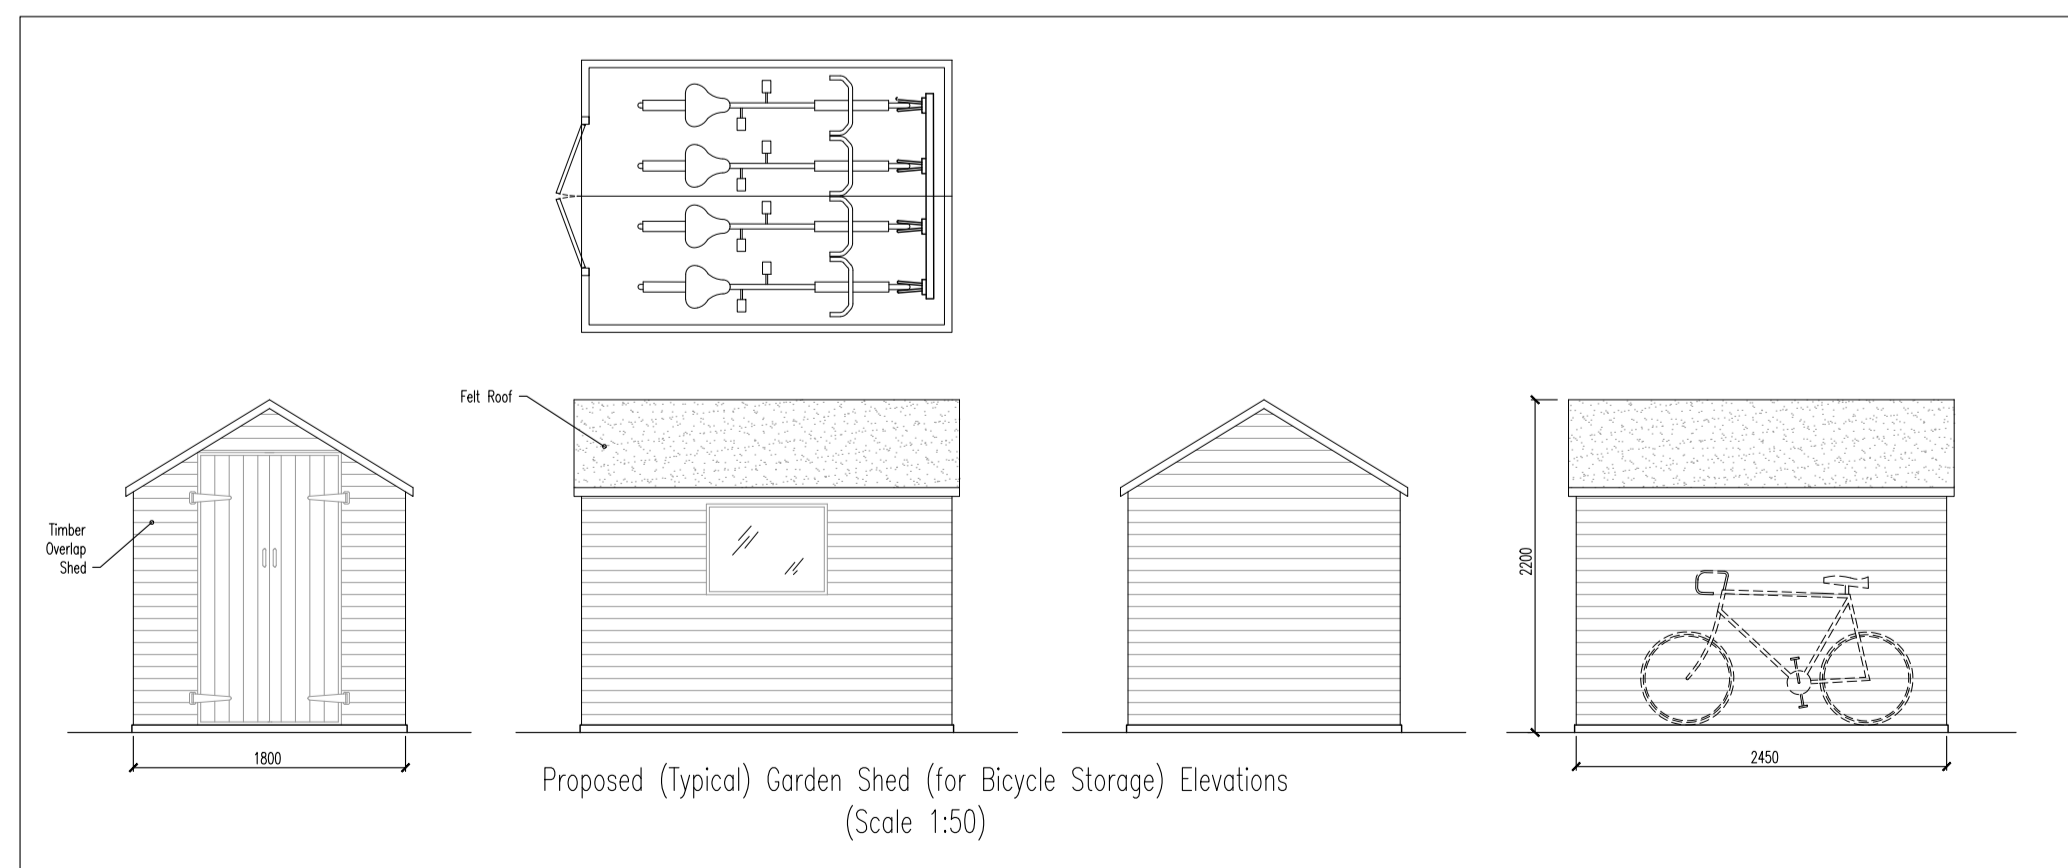

crofton design
services limited

2-3 Rice Parade, Fairway,
Petts Wood, Kent. BR5 1EQ

01689 836855
design@croftondesign.co.uk
© CDS Ltd. 2021

www.croftondesign.co.uk