


Security Proposal

Date: 13th August 2021

Site Address: Mr Alexander MacKay, Trewsbury House, Coates, Glos, GL7 6NY

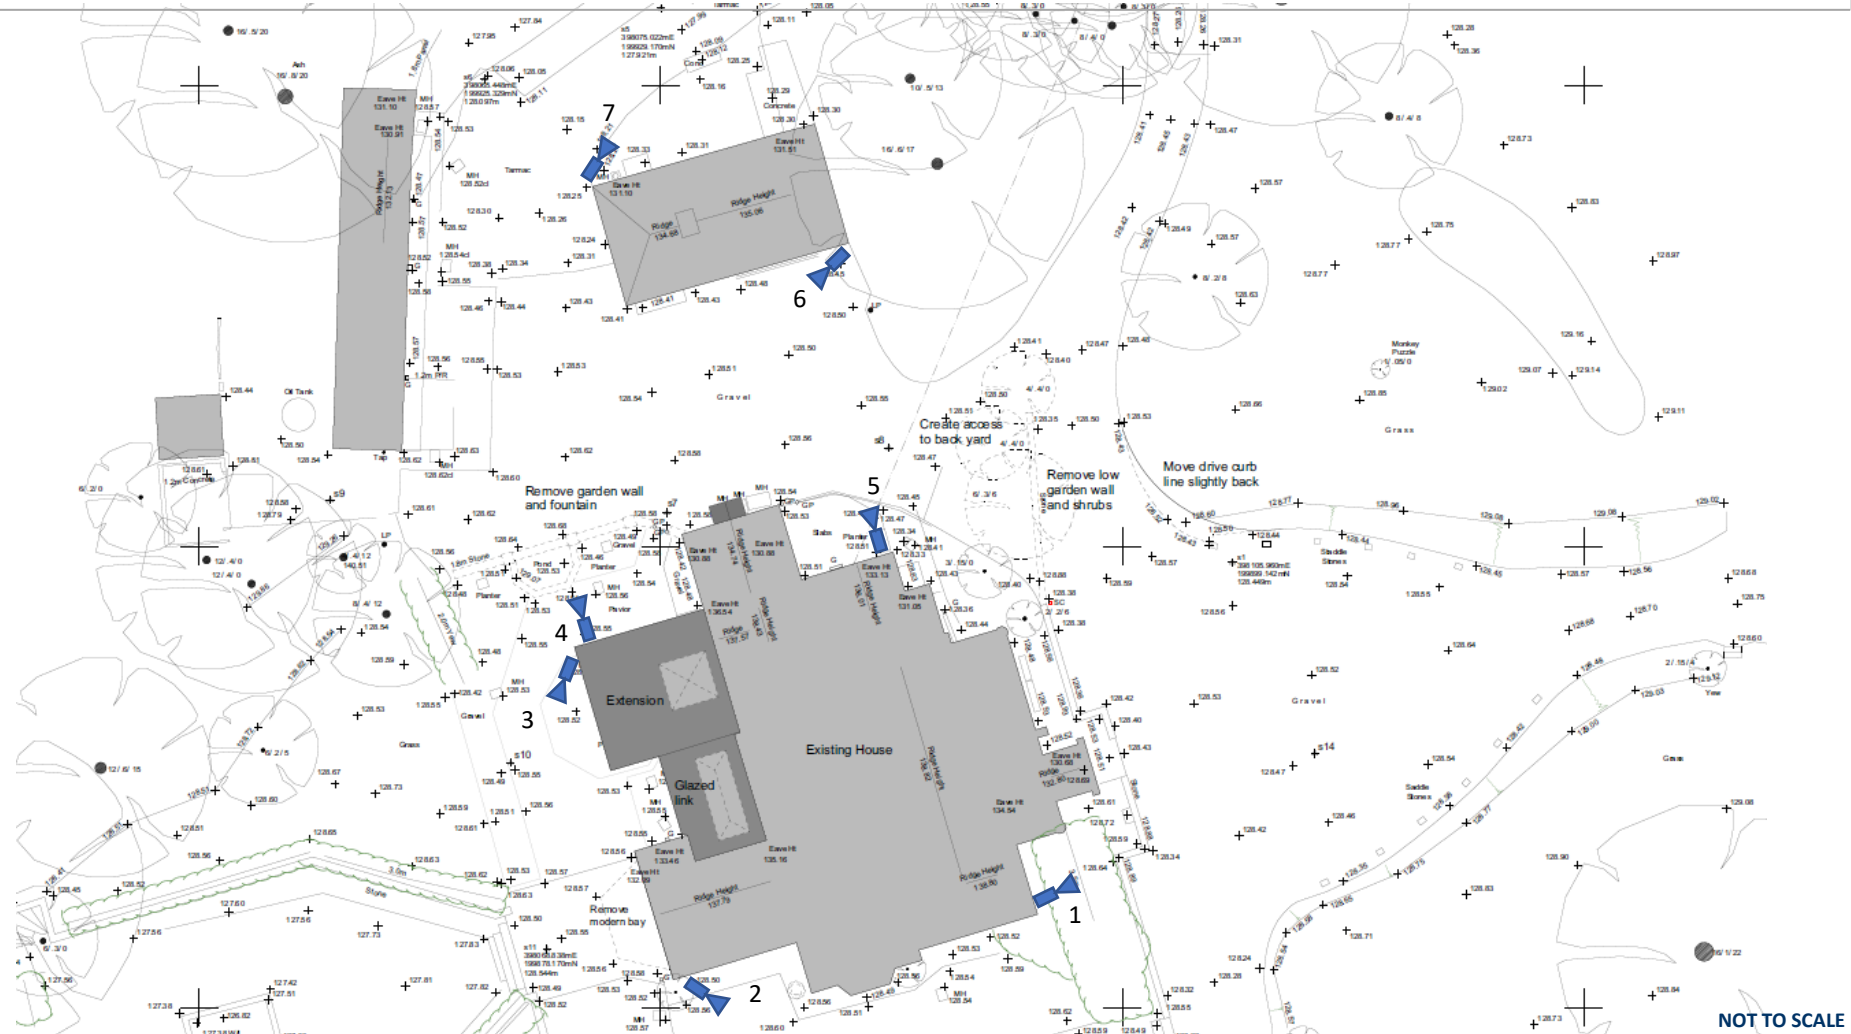

CCTV Legend

- | | | | | | |
|--|-----------------------|--|-----------------|--|-------------------|
| | Door contact | | Expansion panel | | Dummy bell box |
| | TMZ sounder | | Remote keypad | | Bell box |
| | Wall mounted detector | | Control panel | | Fixed Dome Camera |
| | | | Int. sounder | | |

Engineer signature: CJ HILL

Engineer name: CHRIS HILL

Date: 28th May 2021

CIA-FIN-001 Intruder As Fitted Plans- Issue 3.
Review April 2020