
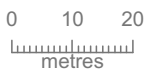


This drawing is to be read in conjunction with all related drawings. Do not scale from this drawing. All dimensions must be checked and verified on site before commencing any work or producing shop drawings. The originator should be notified of any discrepancy. This drawing is copyright © and remains the property of McNeil Beechey O'Neill LLP.

Rev:	Date:	Comments:	Drawn:
A	25-8-2021	Red & blue line added	KAL

MapServe

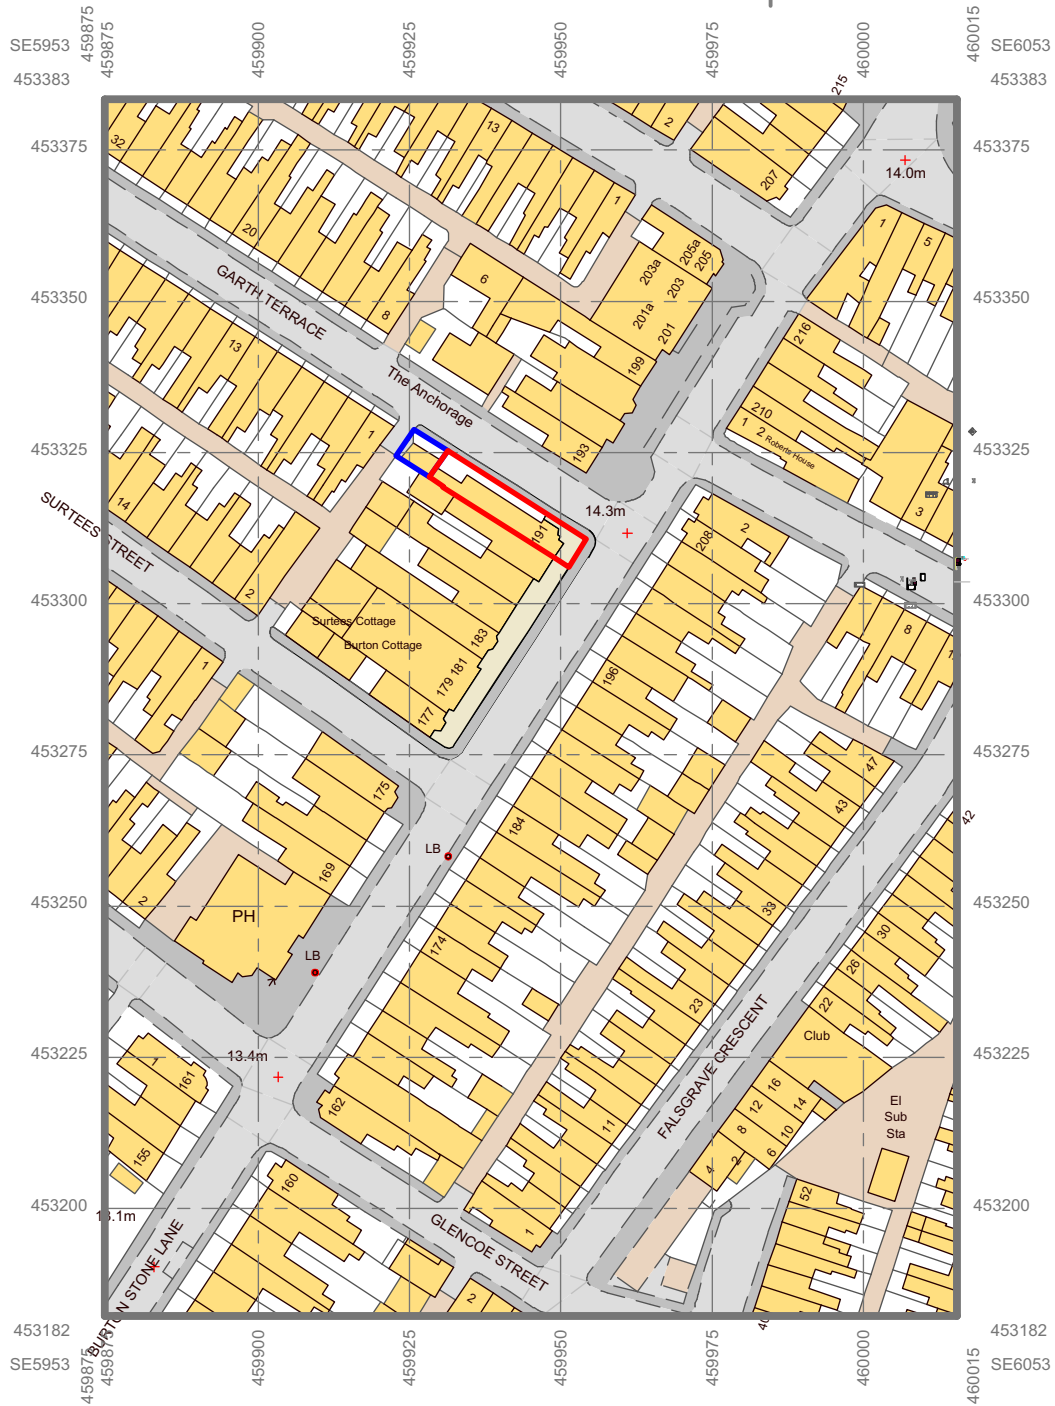

© Crown copyright 2021 Ordnance Survey 100053143

mbo architects



Castlegate House,
Castlegate, York,
YO1 9RP
01904 690500

Client:
Kabir family Law trading as TULSI

Project Title:
191 Burton Stone Lane, York, YO30 6DG

Drawing Title:
Location Plan

Scale @ A4: 1:1250	Date: 15-04-2021	Drawn: KAL
Project Ref: BSL-K	Drawing No: 006	Stage: 2 Rev: A