




front elevation



side elevation

rear elevation


side elevation

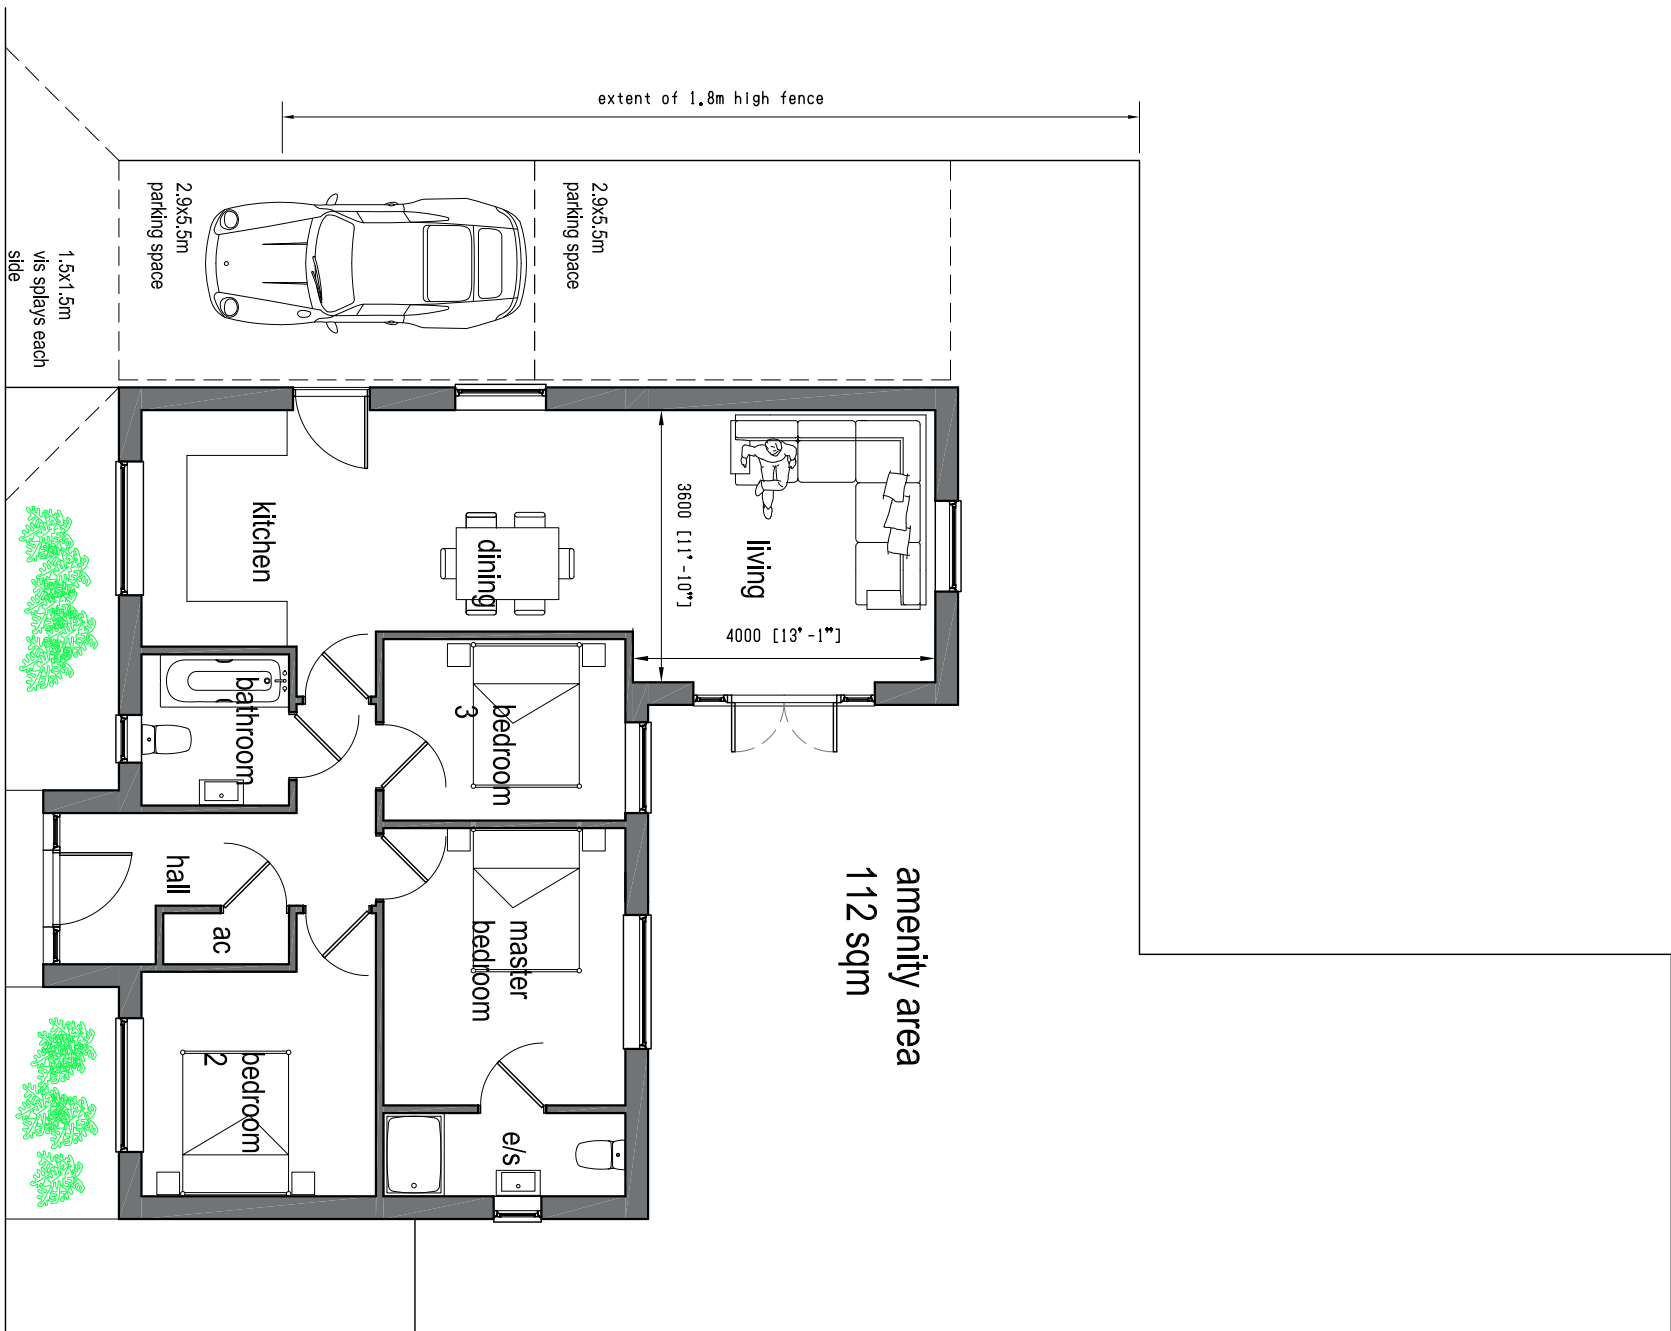

Floor plan
1:100

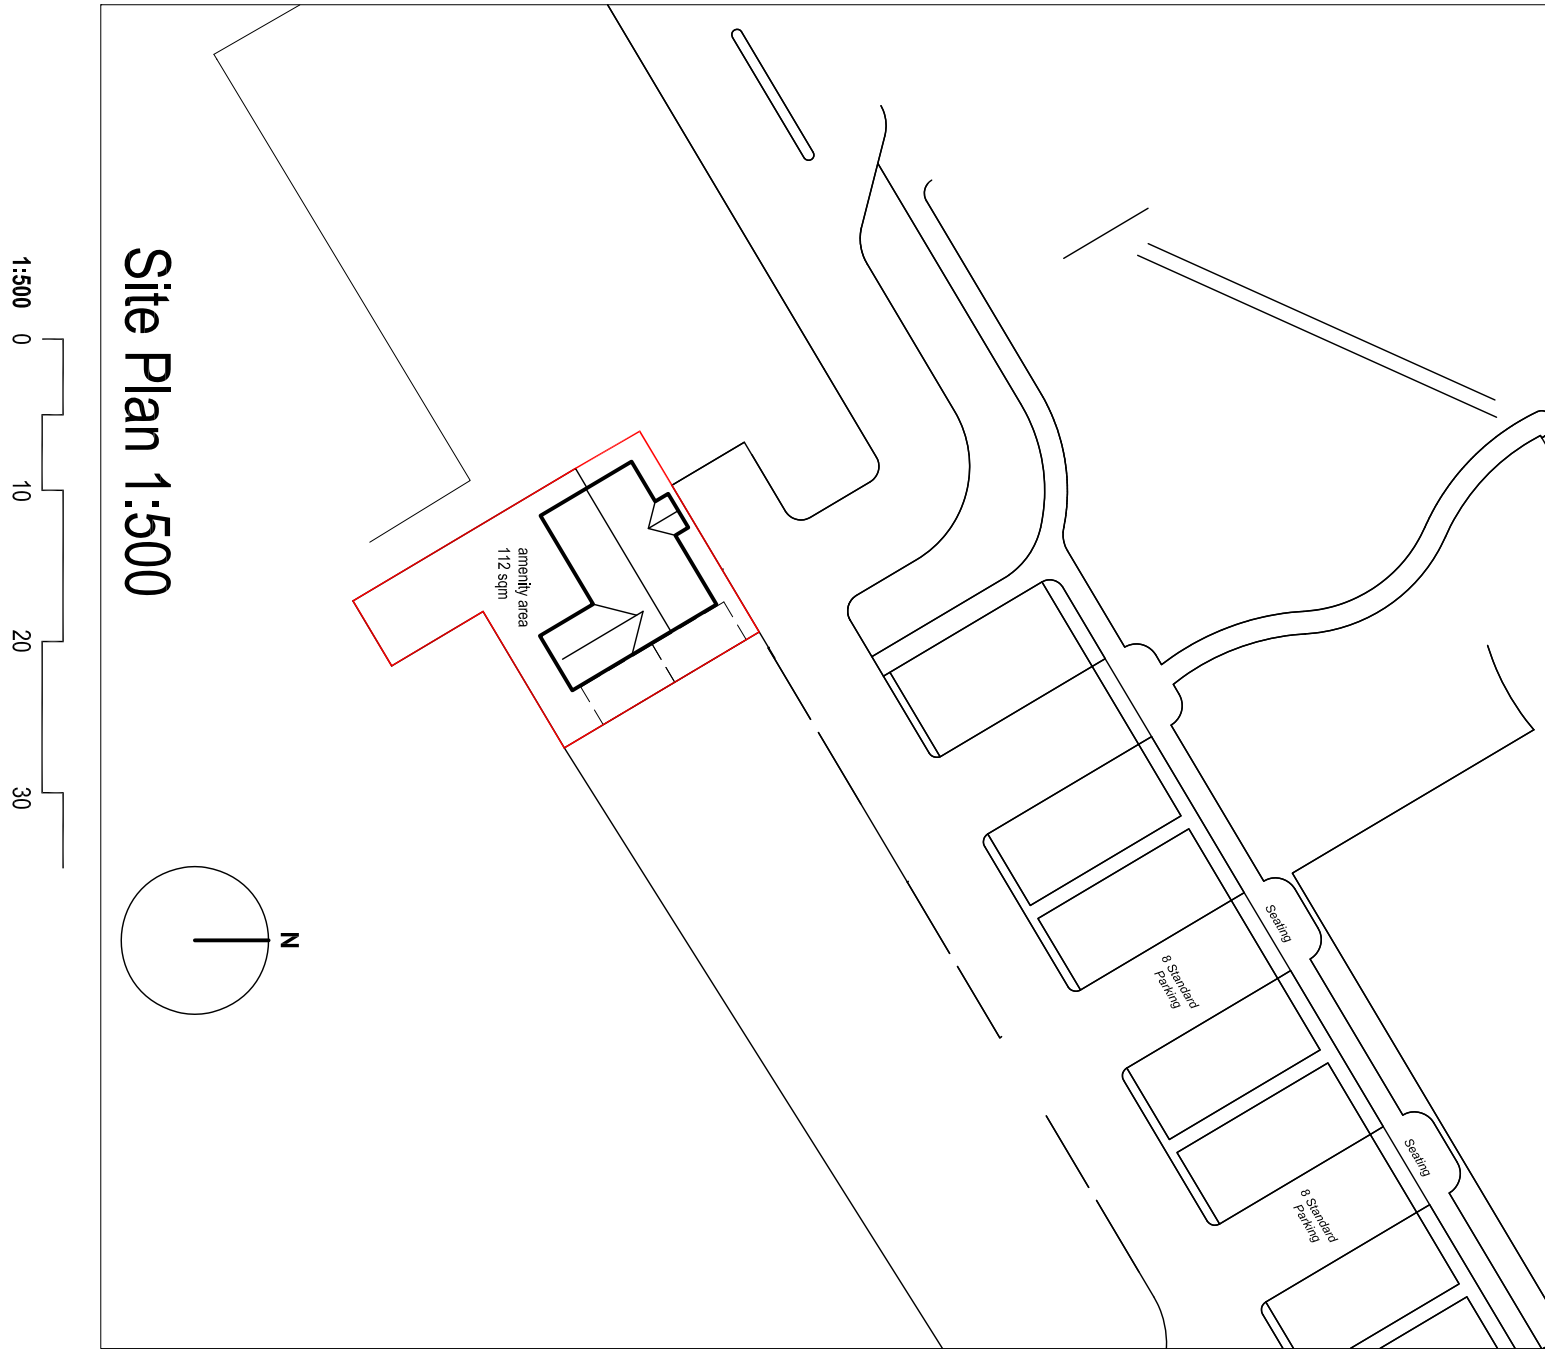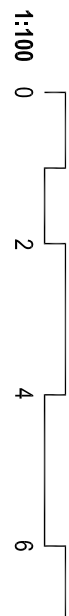

Site Plan 1:500

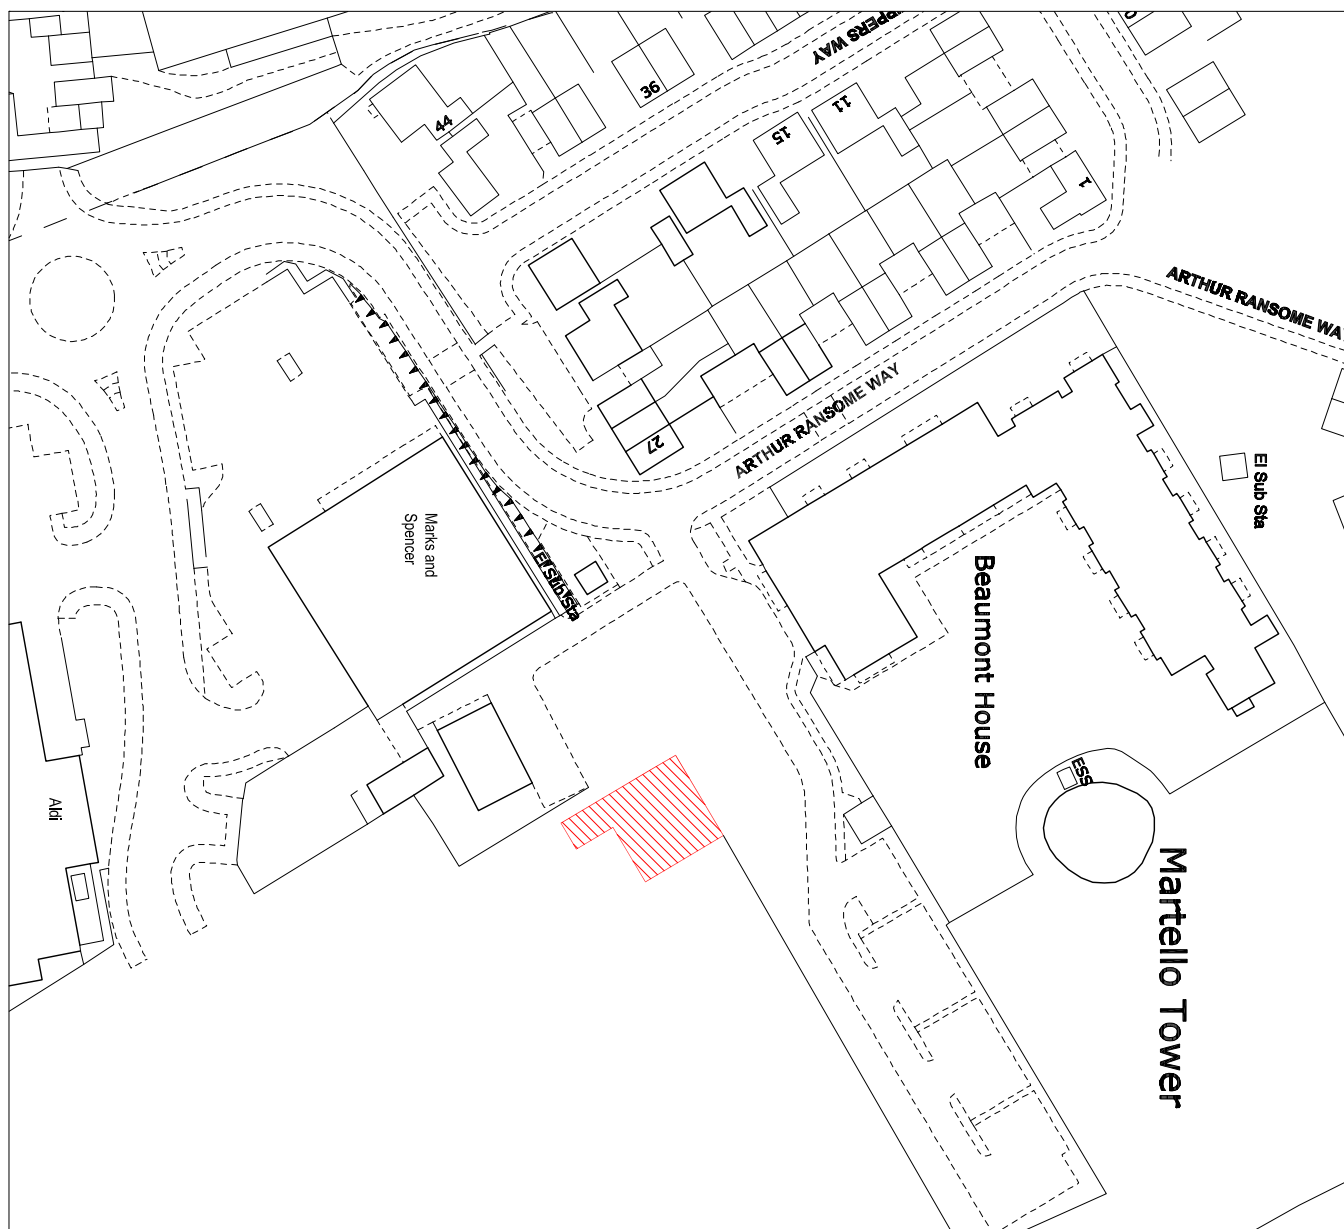

Location Plan 1:1250

Title
Planning Drawing

Project
Land at Arthur Ransome Way
Walton on the Naze

Client
Aspire New Homes Limited

Date
08.2021

Scale
print at A1

Drawing
209 PL 01

Rev
DL

MOOREFIELD DESIGN LTD
MOOREFIELD, THE BUTCH, CHELSEA, LONDON, SW11 8EG

T: 01 2886019 | M: 01 2886019 | E: info@moorefield.co.uk

MDL
CRAT

Where the building project falls within the CDM regulations 2015
Modified Design Ltd are not designated as principal designer
under the terms of the Act. The client is to appoint their own
principal designer within the meaning of the Act

MDL
CRAT