





EXISTING REAR

EXISTING FRONT

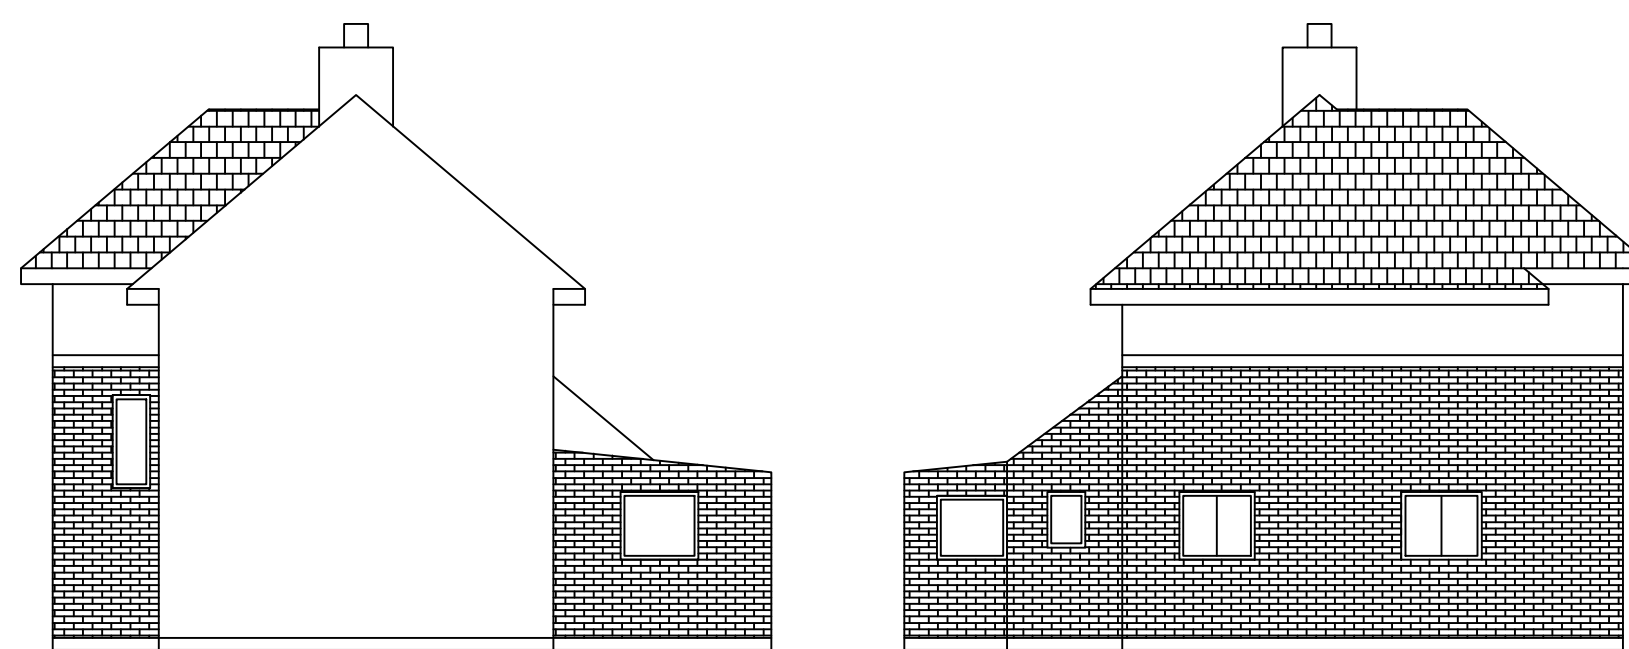


EXISTING SIDE



EXISTING SIDE

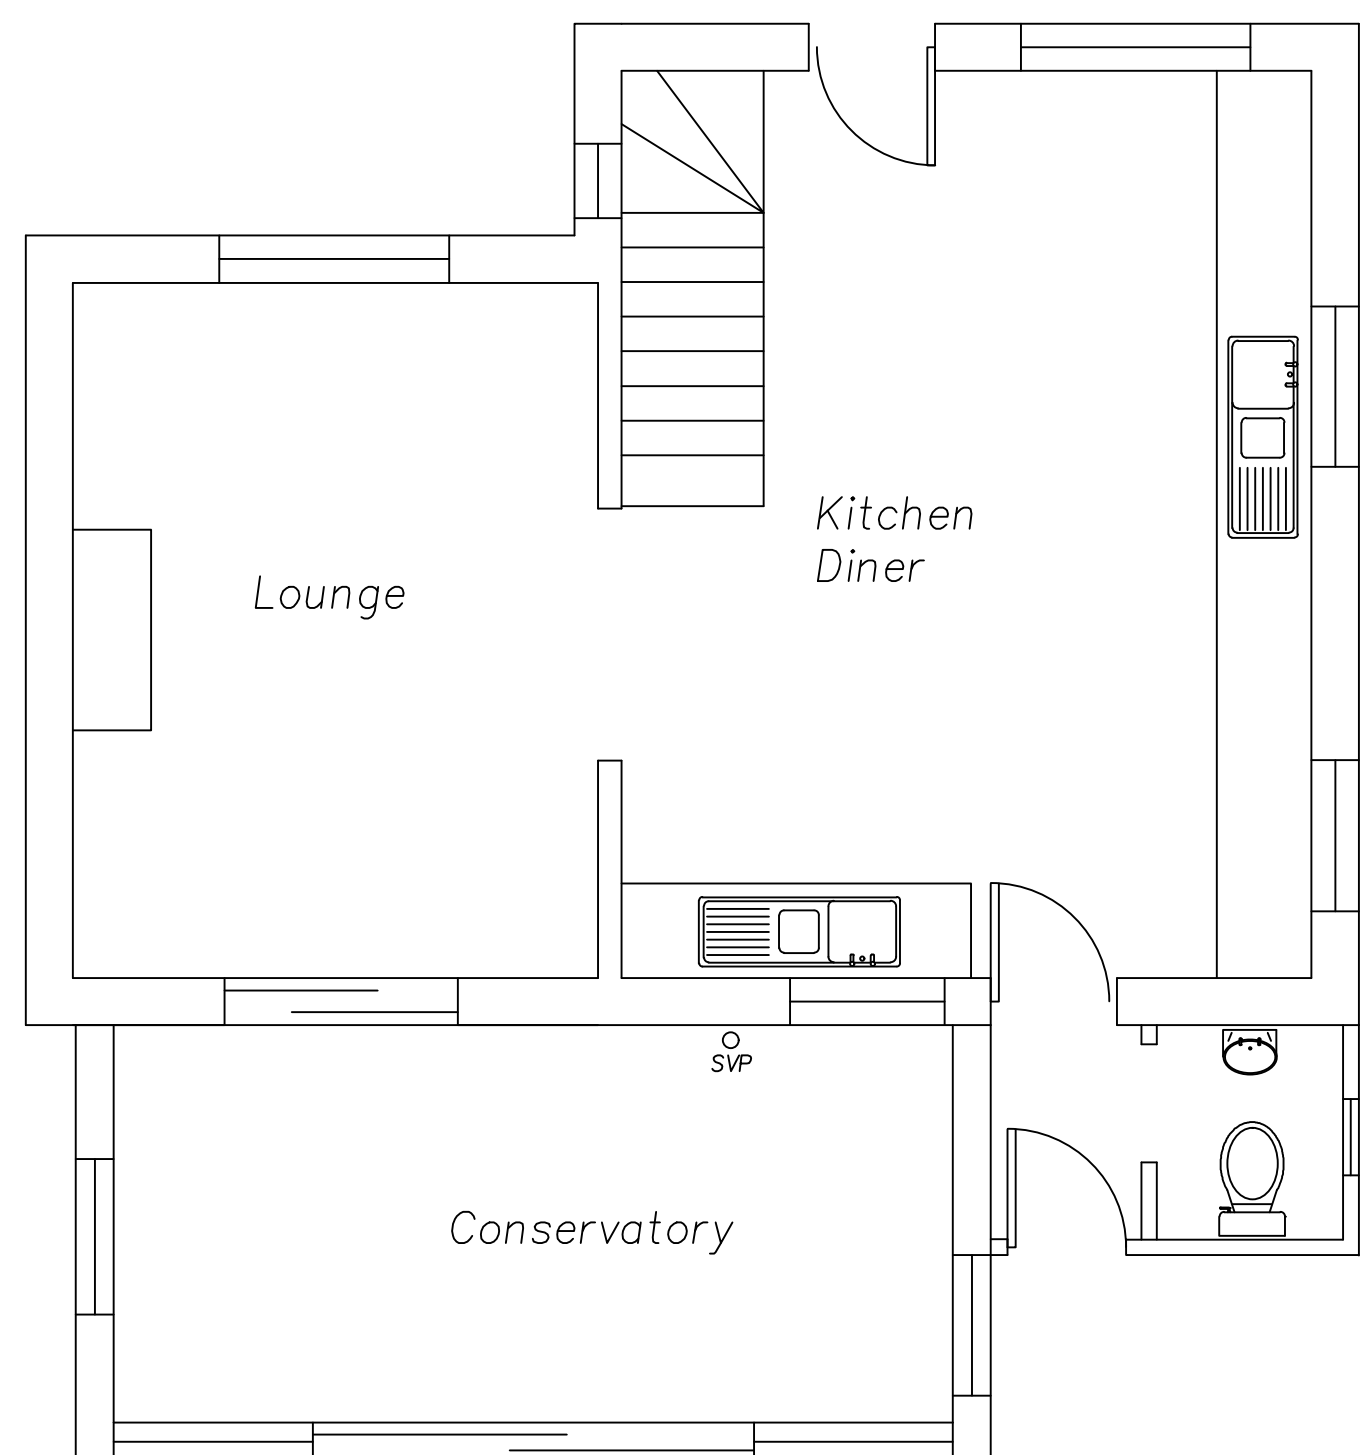

EXISTING GROUND FLOOR

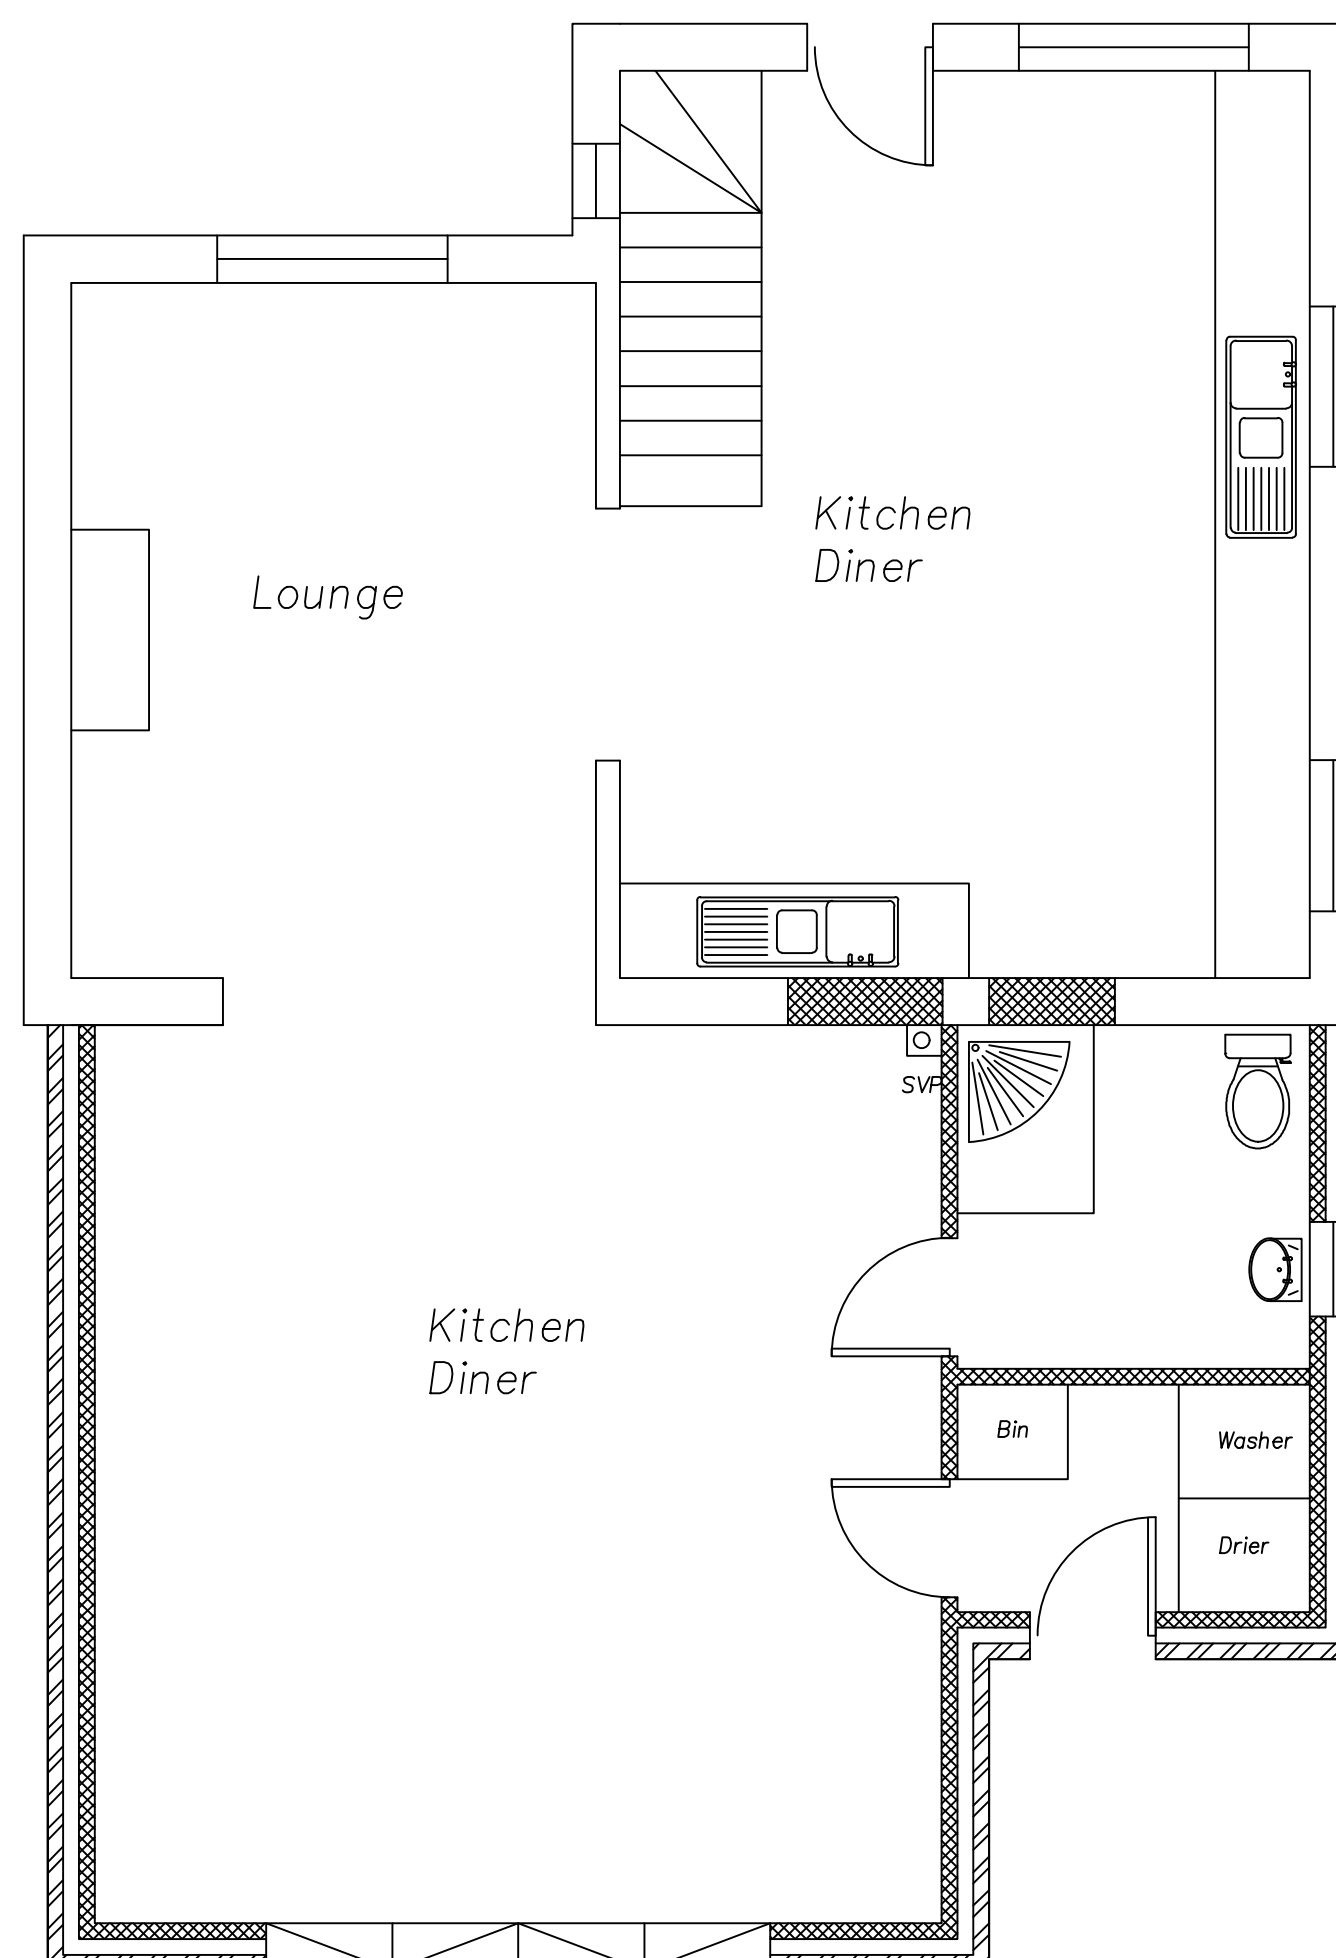


PROPOSED GROUND FLOOR

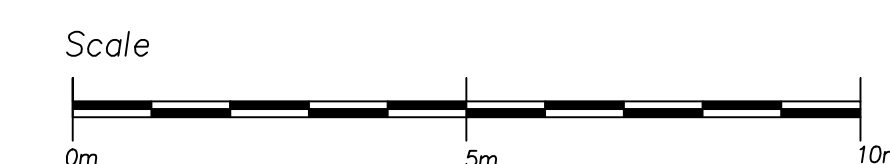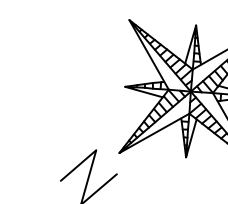


PROPOSED REAR



PROPOSED FRONT (NO CHANGE)

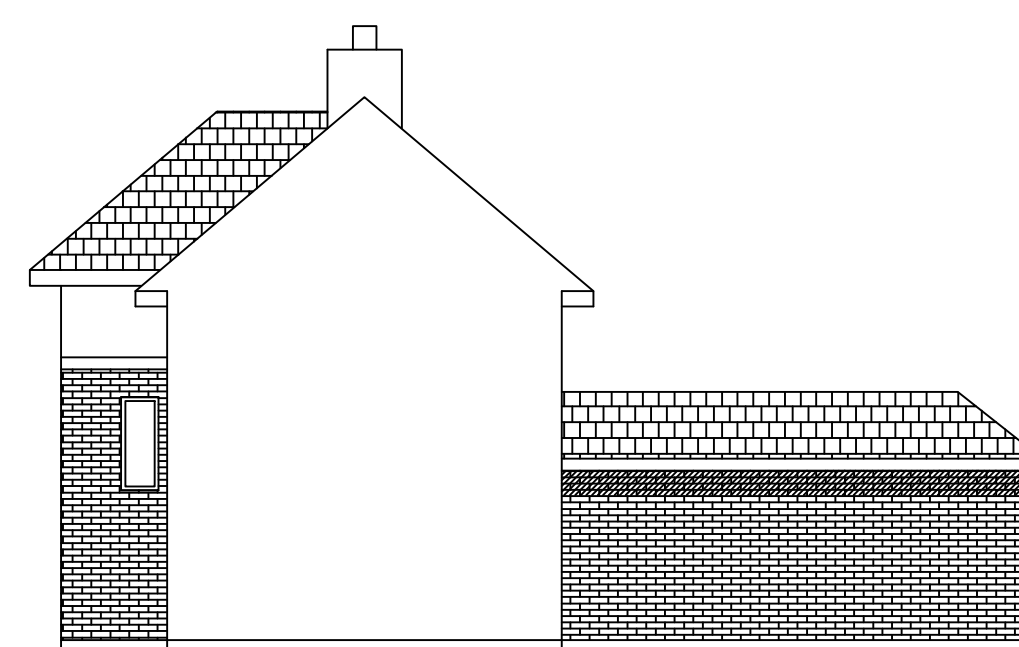

PROPOSED SIDE

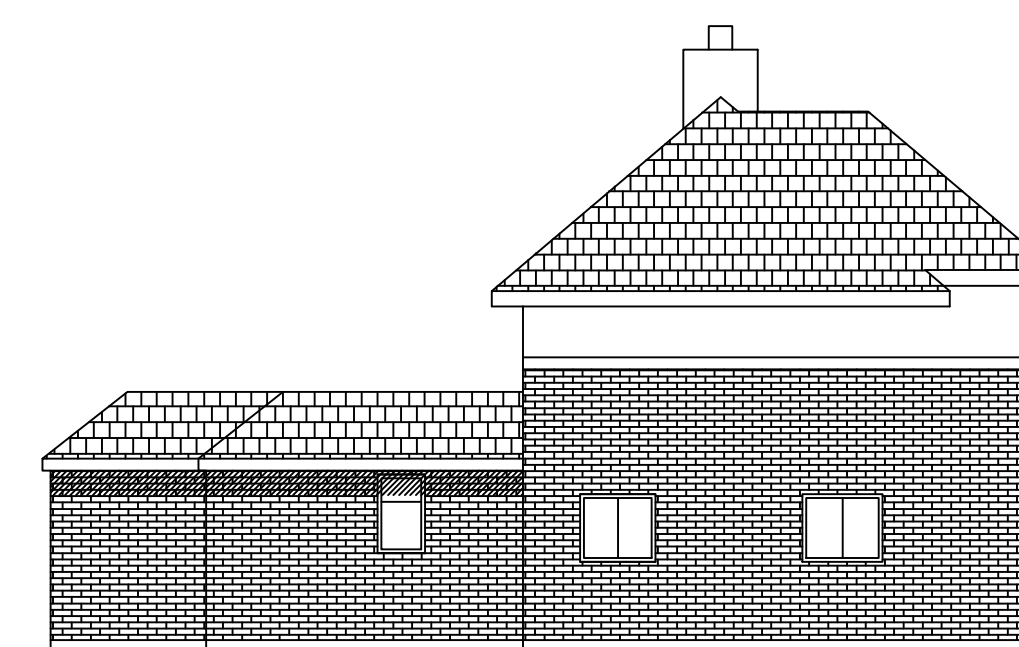

PROPOSED SIDE

PROJECT: PROPOSED SINGLE STOREY REAR EXTENSION

SITE:  
7 STATION ROAD  
THORPE LE SOKEN  
ESSEX  
CO16 0HD

SCALE 1: 50  
DATE: 19/08/21  
REVISION: A  
DRAWING NO. 1