


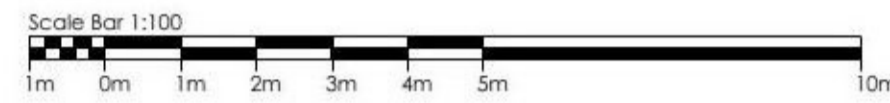

FRONT ELEVATION

1:100




SIDE ELEVATION



REAR ELEVATION





SIDE ELEVATION

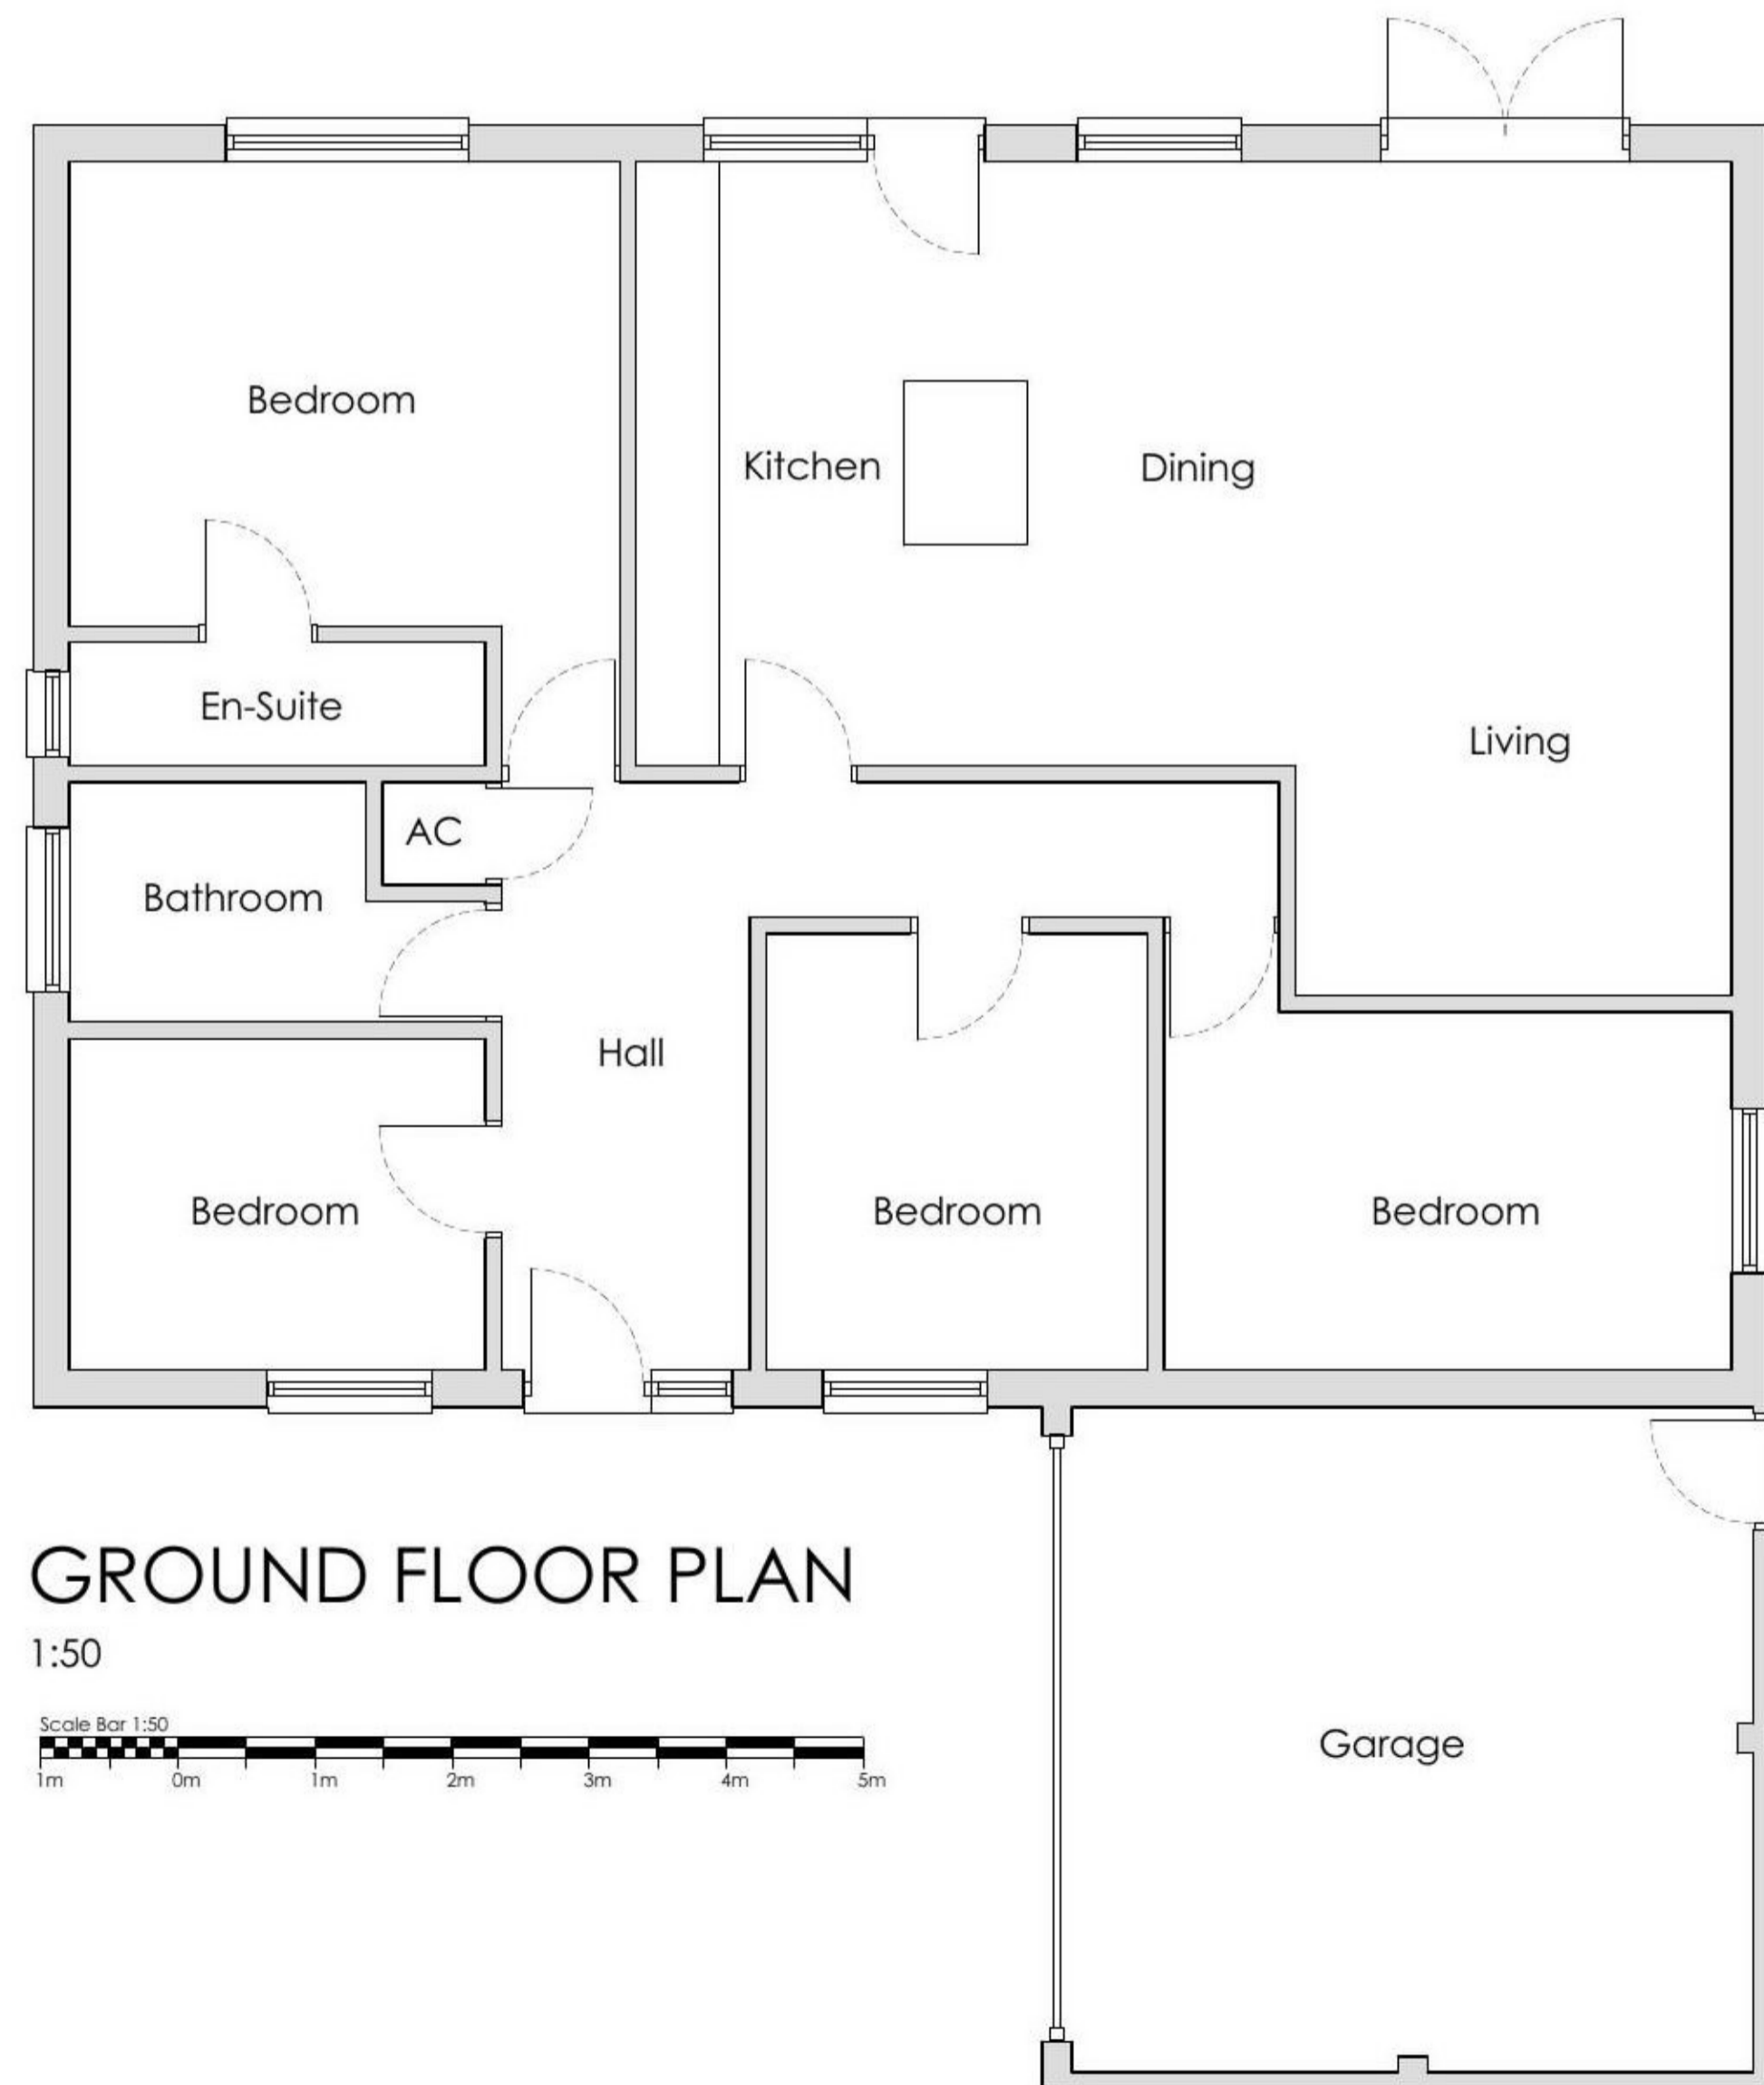

GROUND FLOOR PLAN

1:50

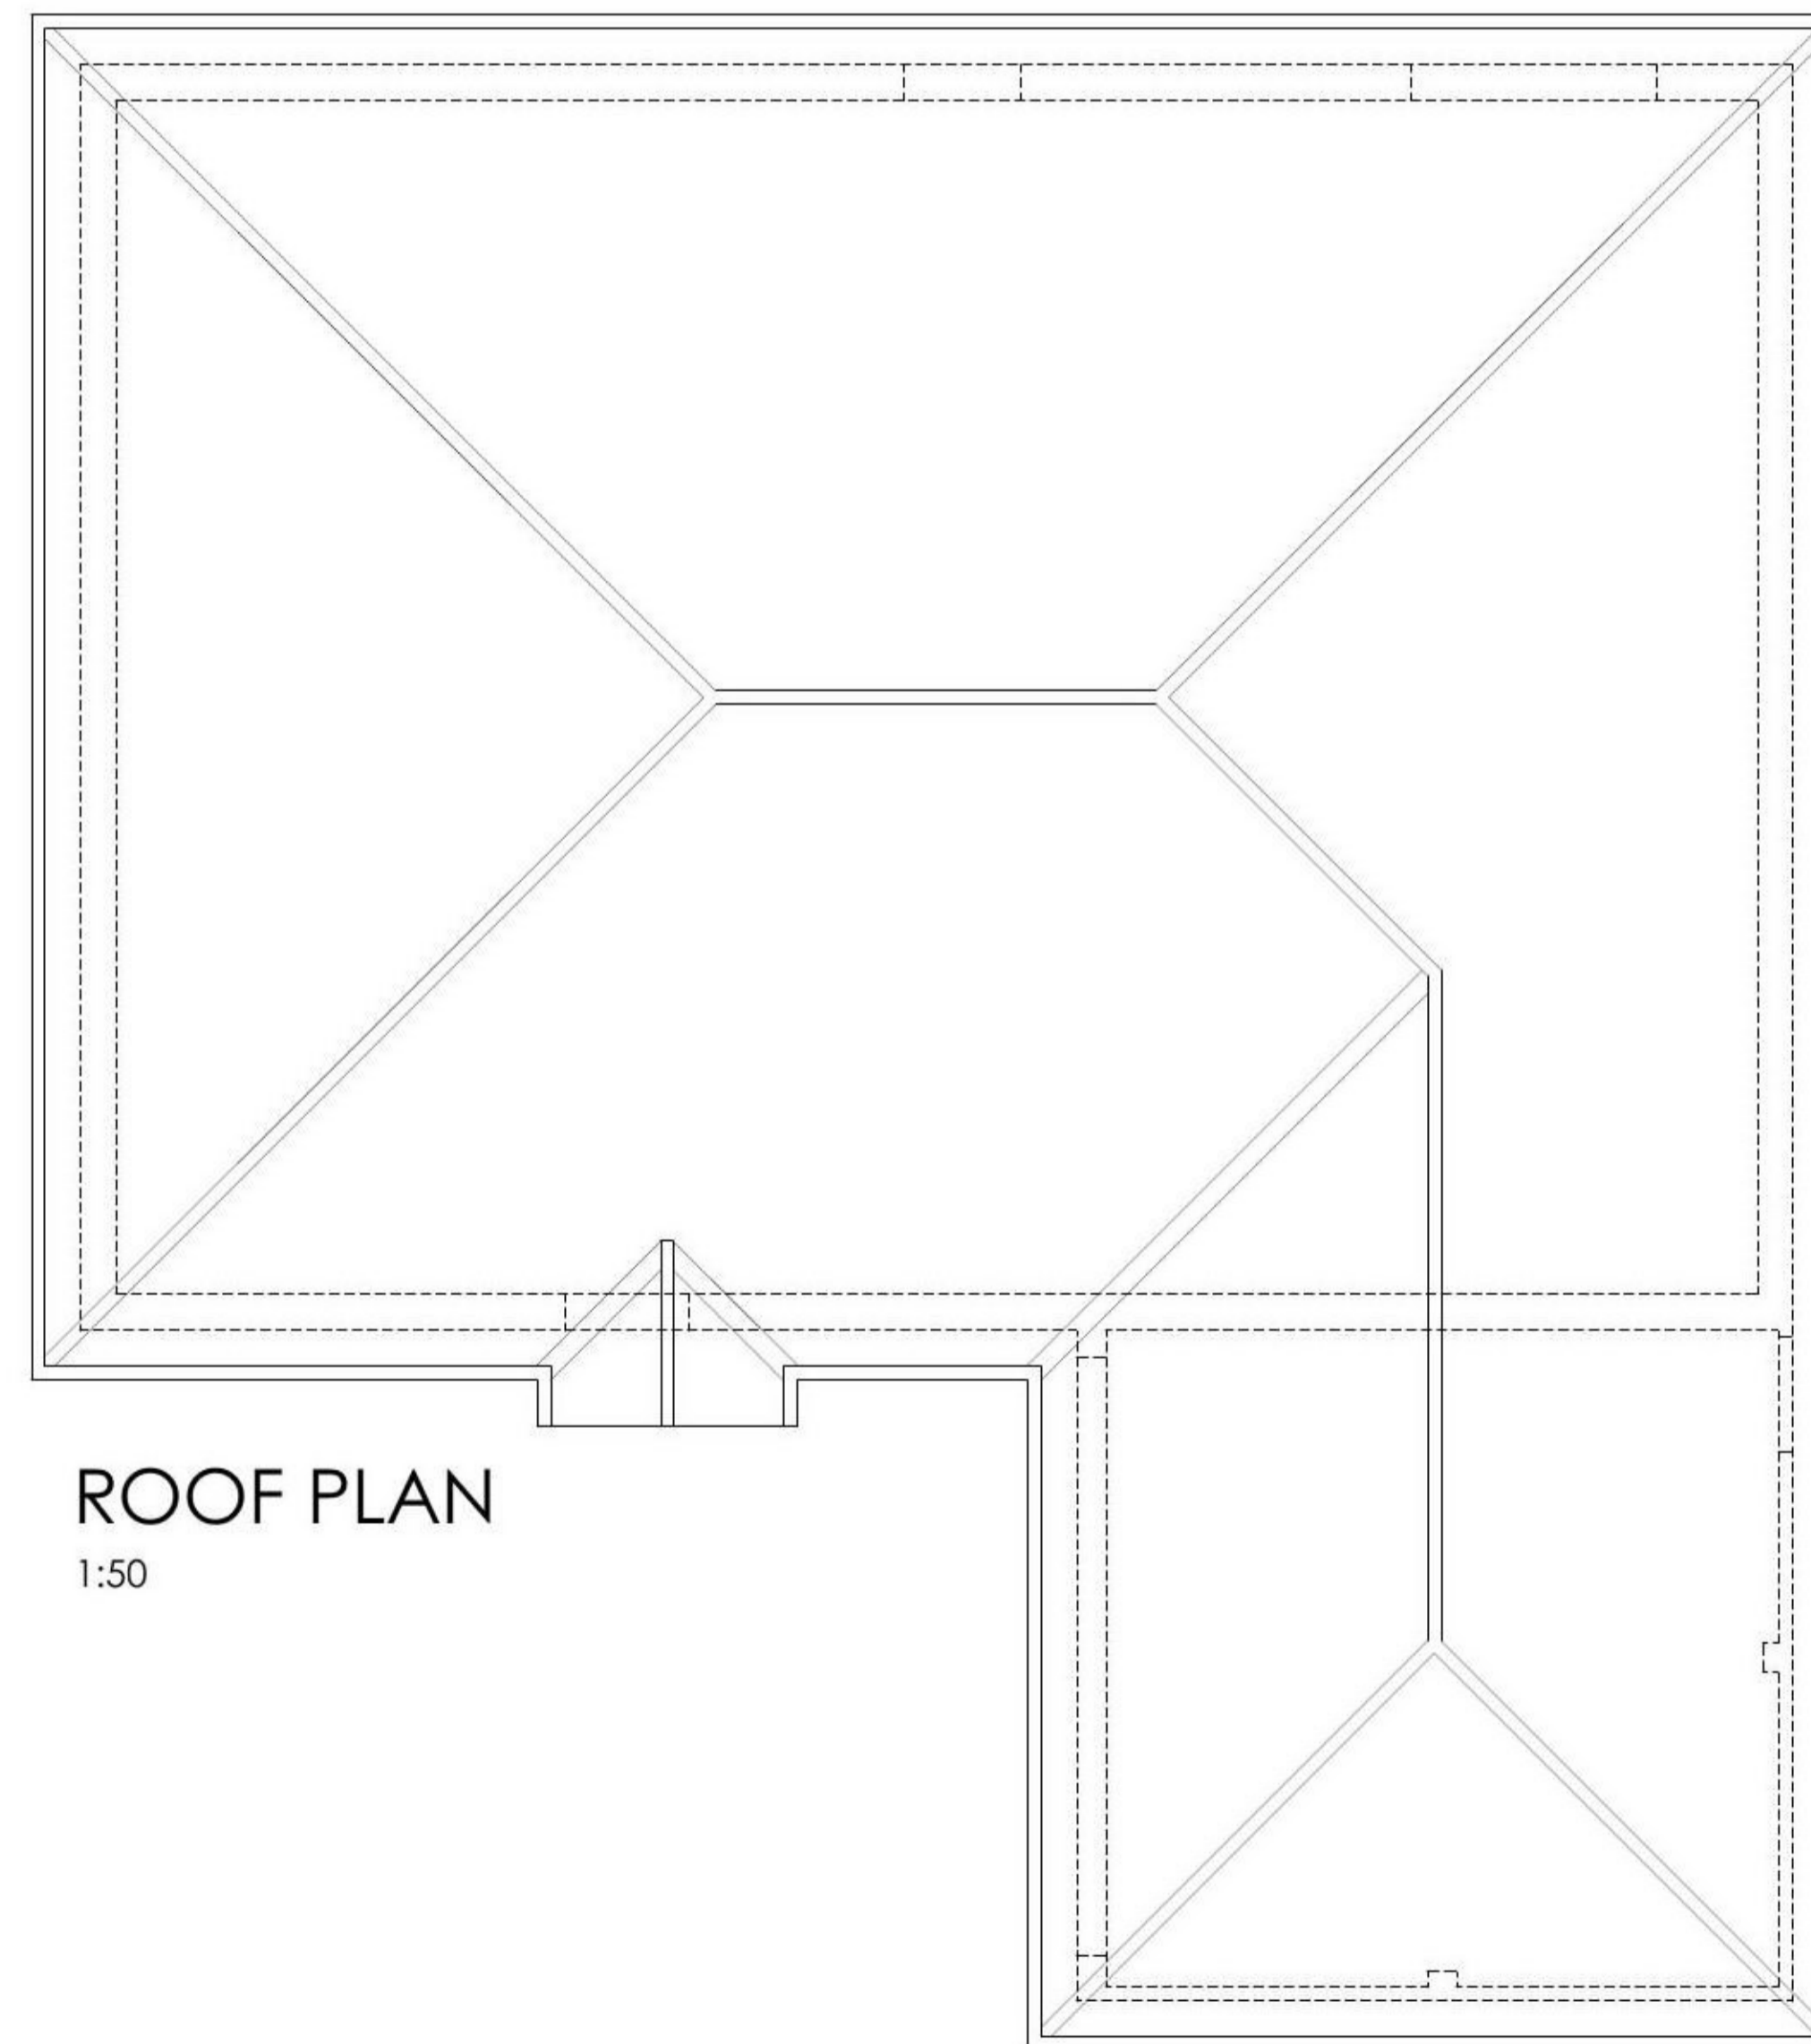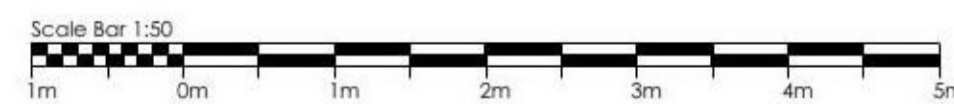

ROOF PLAN

1:50

Revisions:	
<p><b>ESPOSITO</b> ARCHITECTURE LIMITED</p> <p>Meadow Close - Great Bromley - Colchester - Essex - CO7 7UQ</p>	
Client:	Mr and Mrs Dunne
Project:	4 Ash Grove, Great Bromley, Colchester, Essex.CO7 7UQ
Day file:	Existing Plans and Elevations
Date:	September 2021
Project:	1143
Day No.:	P-02
Scale:	1:100/1:50 @ A1
Status:	Survey of Existing