


27 Iron Mill Place, Crayford, Dartford, DA1 4RT

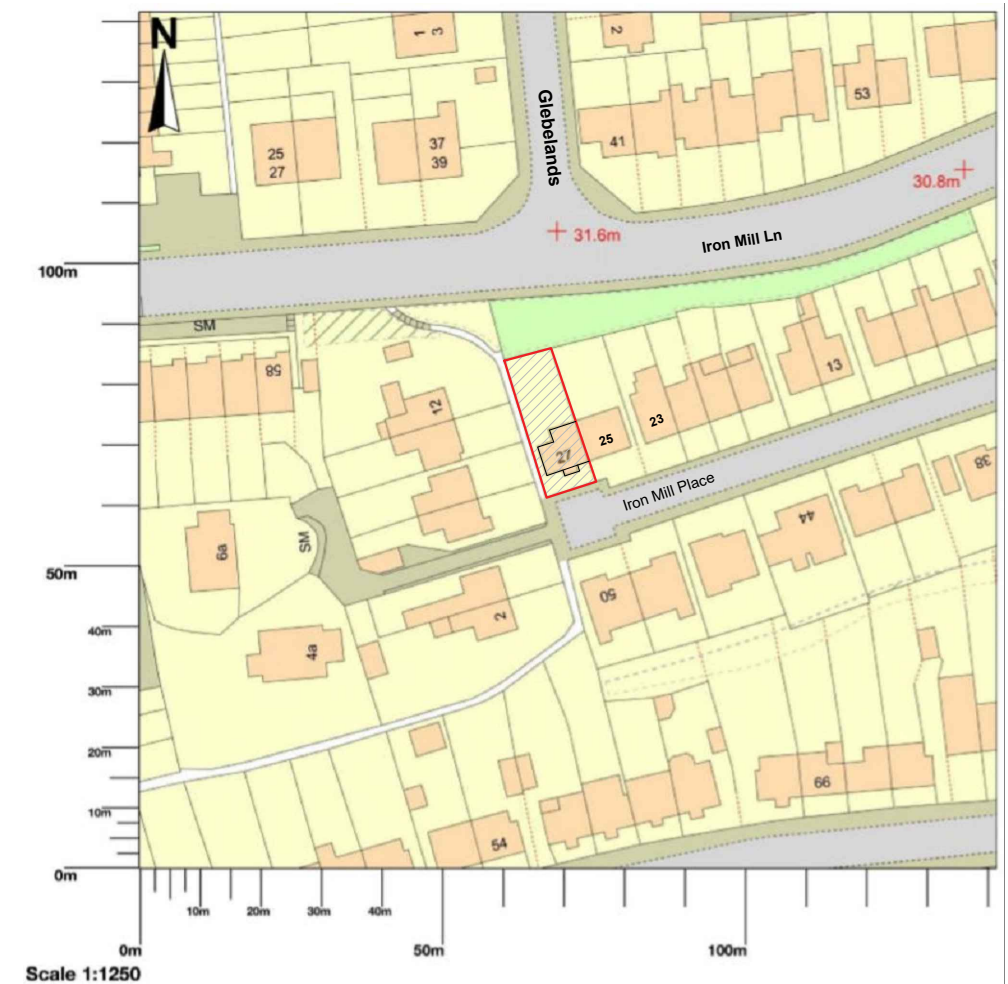

Map area bounded by: 551613,175028 551755,175170. Produced on 04 April 2021 from the OS National Geographic Database. Reproduction in whole or part is prohibited without the prior permission of Ordnance Survey. © Crown copyright 2021. Supplied by UKPlanningMaps.com a licensed OS partner (100054135). Unique plan reference: p2cuk/605754/821556

1 SITE LOCATION PLAN
SCALE 1:1250 @ A3

General Notes:

All dimensions are in millimeters unless noted otherwise.
All dimensions to be verified on site.
For any discrepancies and omissions, it is recipient's responsibility to verify the same specifically with the designer.
The copyright of this drawing is held by ALL1HOUSE. No unauthorized use or copies are permitted without our consent.



www.all1house.com
Phone: 020 71128214

Client
JJ Campbell

Project Title

Project Address
**@27 Iron Mill Place,
Crayford, Dartford DA1
4RT**

Drawing Title
SITE LOCATION PLAN

Scale		A3
1:1250		
Date	Drawn	Checked
07/04/2021		SZ
Drawing No.	Rev	
A1H 21/IP/001	00	