



WESTLEIGH DESIGN

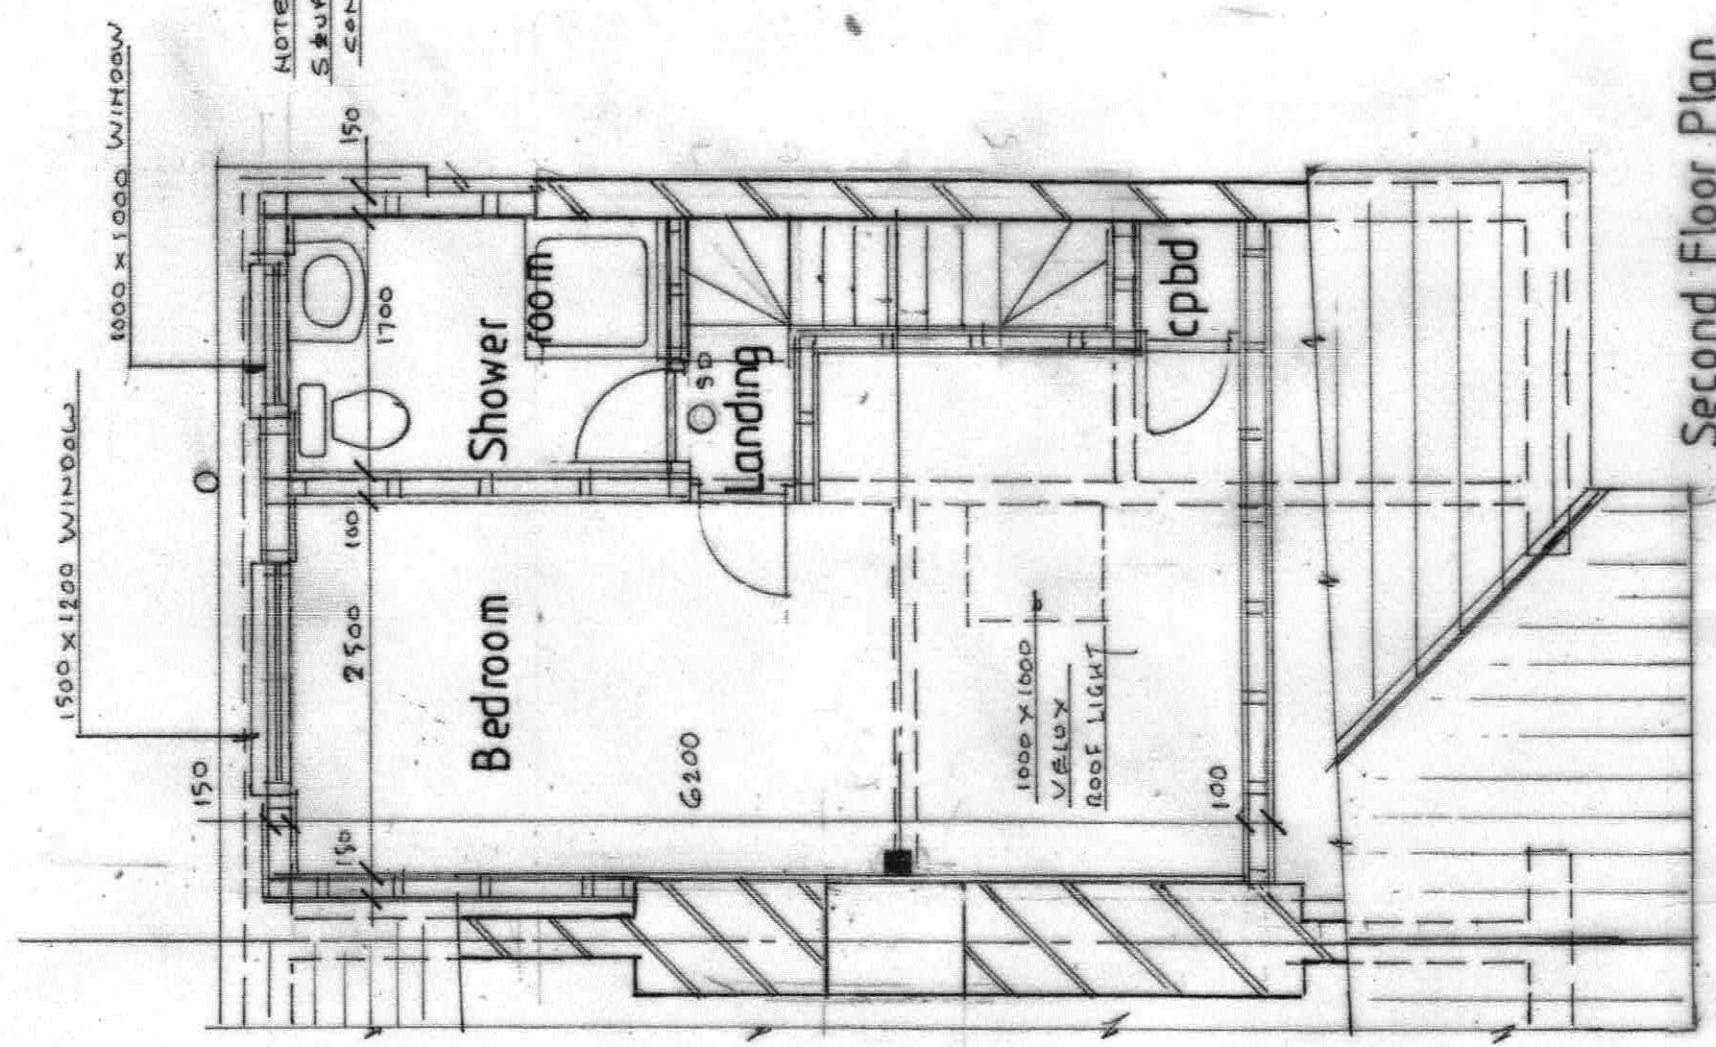


NOTE ALL FITTINGS ONTO  
SKUP ARE TO BE INDIVIDUALLY  
CONNECTED BELOW OFF SET LTO

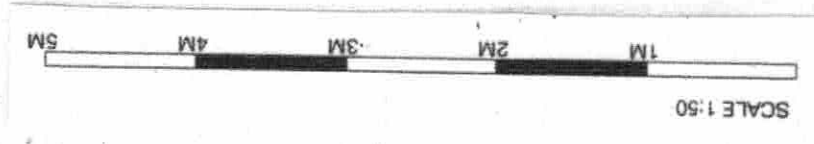

Second Floor Plan

**WESTLEIGH DESIGN**

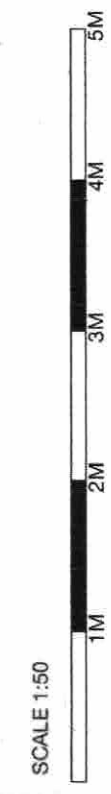

PROPOSED CONVERSION OF EXISTING DWELLING TO A 3 BED HMO (HOUSE OF  
MULTIPLE OCCUPATION) AND FORMATION 1 X 1 BED FLAT  
MR D RUGLESS 118 NORTHUMBERLAND AVENUE DA16 2PZ  
1:50 @ A3 270421/2 OF 4 EXISTING 2<sup>ND</sup> FLOOR PLAN