


Existing Block Plan 1:500

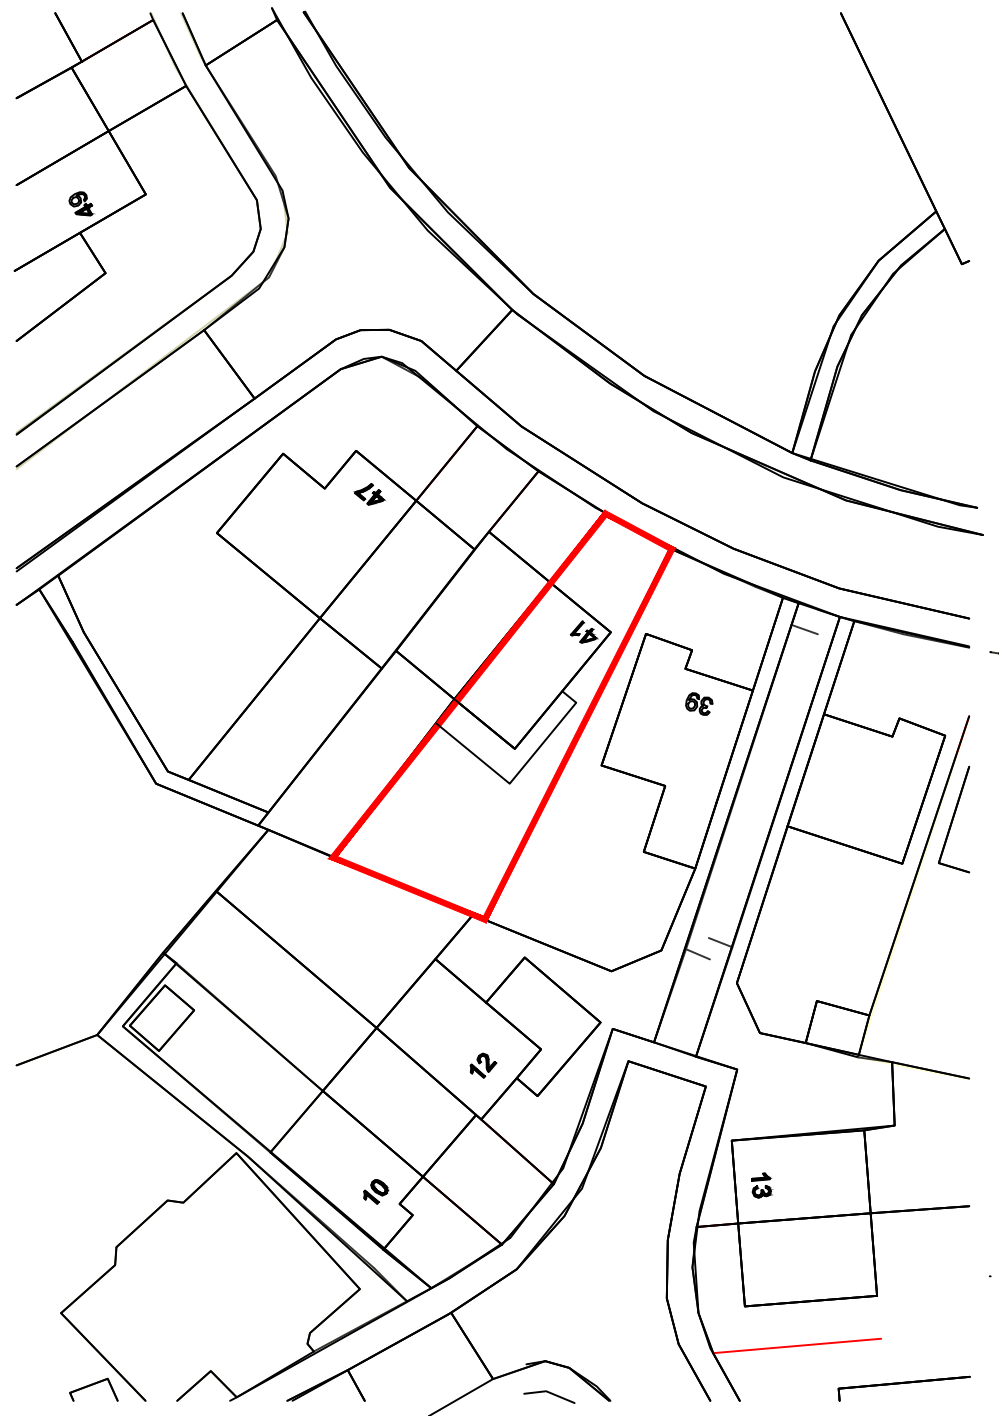

Proposed Block Plan 1:500



1:500 SCALE in METRES

NOTES:

This drawing is to be read in conjunction with all relevant Architects and Engineers drawings. Only figured dimensions are to be used, for construction, all dimensions are to be verified on site prior to work commencing.

REV	AMENDMENT	DATE
-----	-----------	------

TITLE
**41 Byron Drive
DA81YD**

**Existing & Proposed
Block Plans**

DATE	07.09.21	SCALE	1:100 @ A3
DRAWN	MSG	APPROVED	

DRAWING STATUS
APPROVAL

DRAWING No	2021-002-202	REV	P01
------------	--------------	-----	-----